


REV.	DATE	DESCRIPTION	BY	APPROV.

SHEET	SCALE	HORIZ	VERT	JOB NO	DATE
2	1" = 30'	1/4"	1/4"	72900	06-12-08
2					

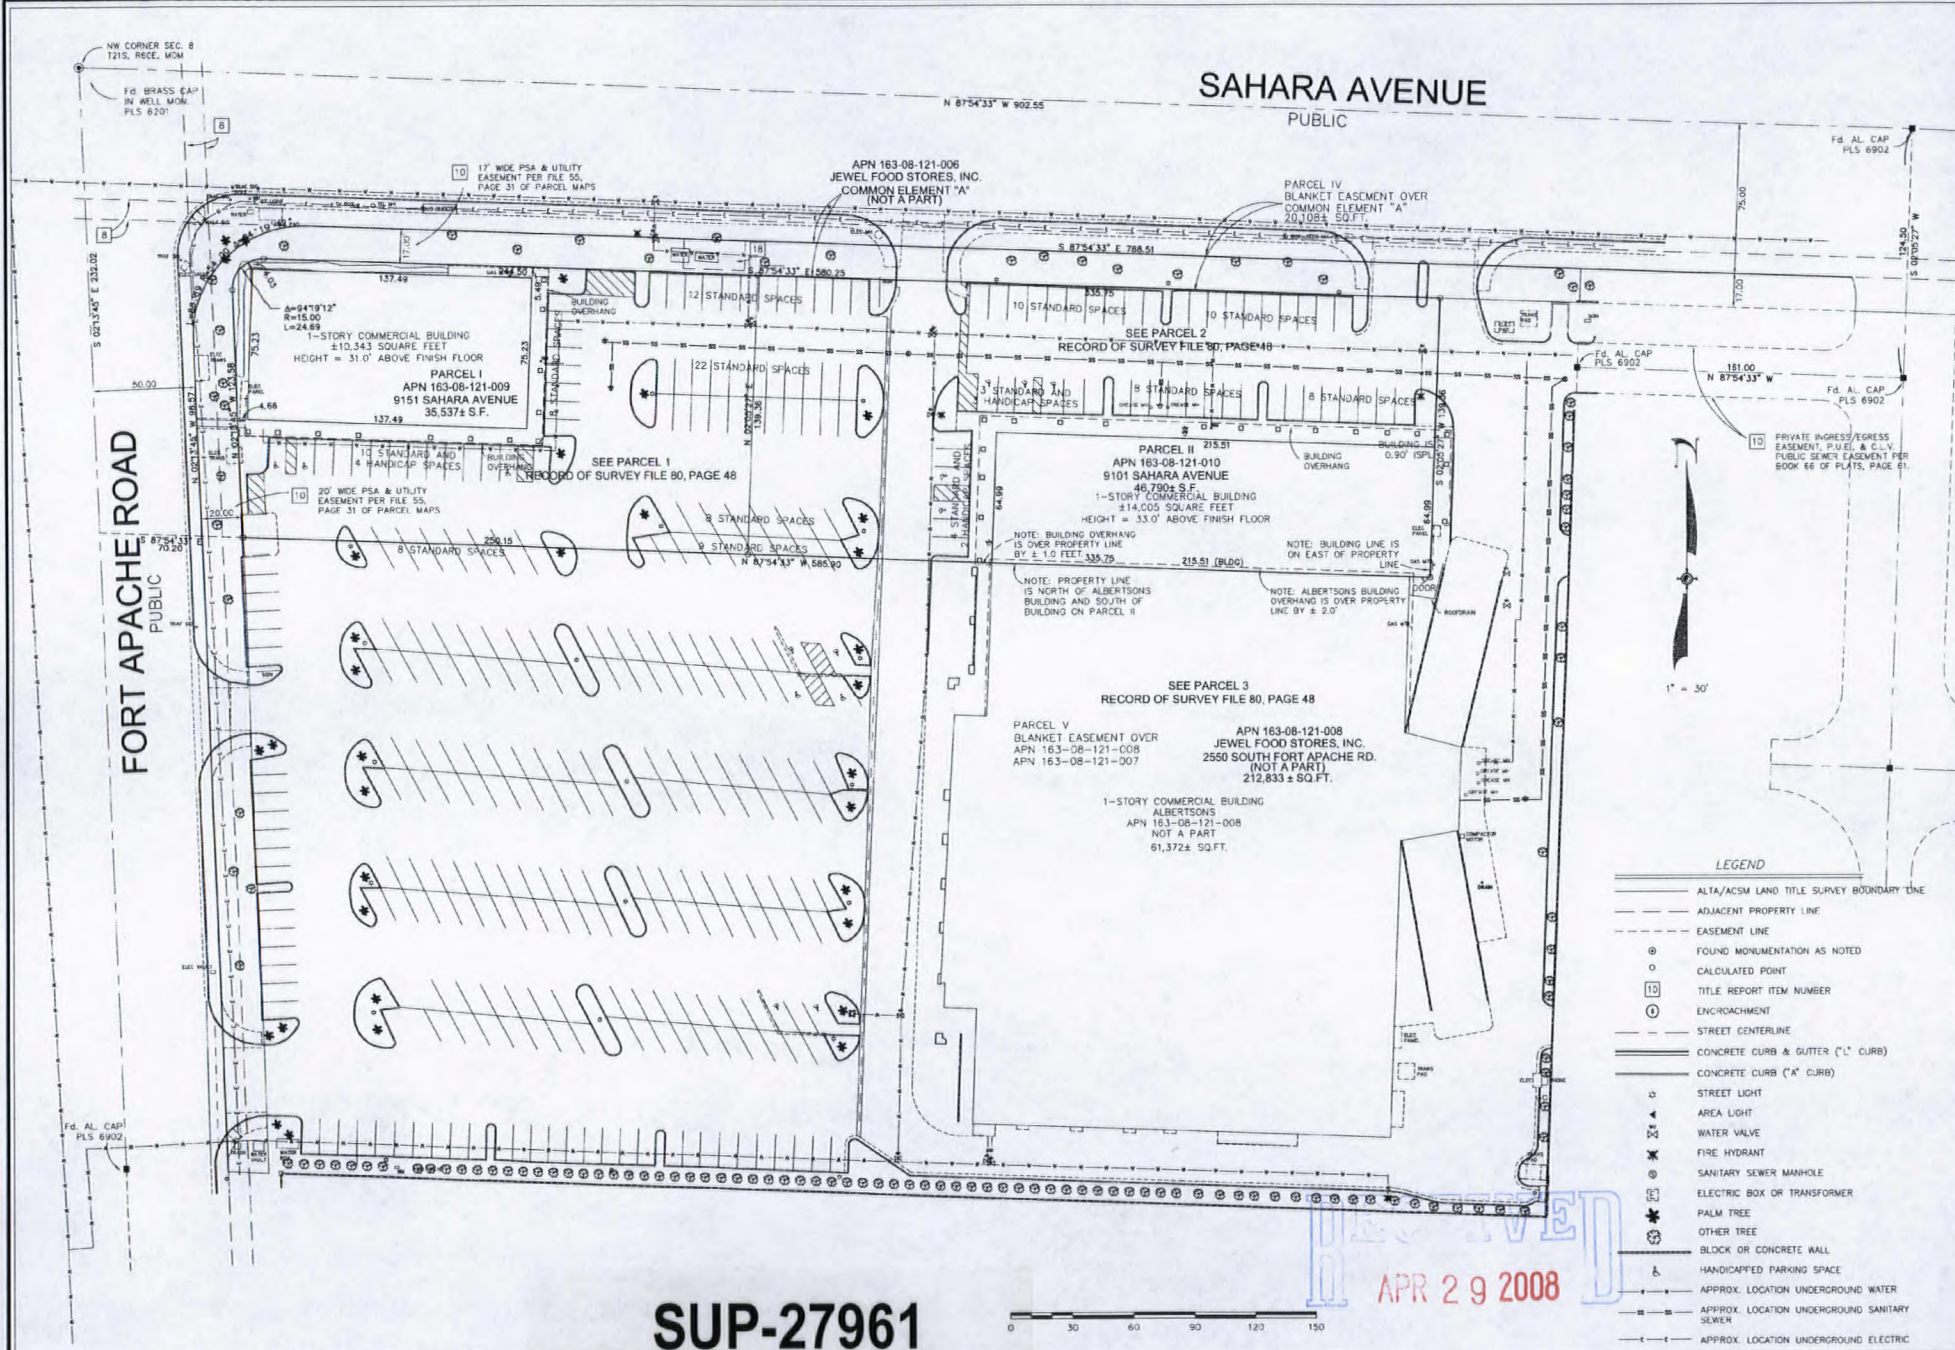


SUP-27961
06/12/08 PC

APR 29 2008



Floor plan

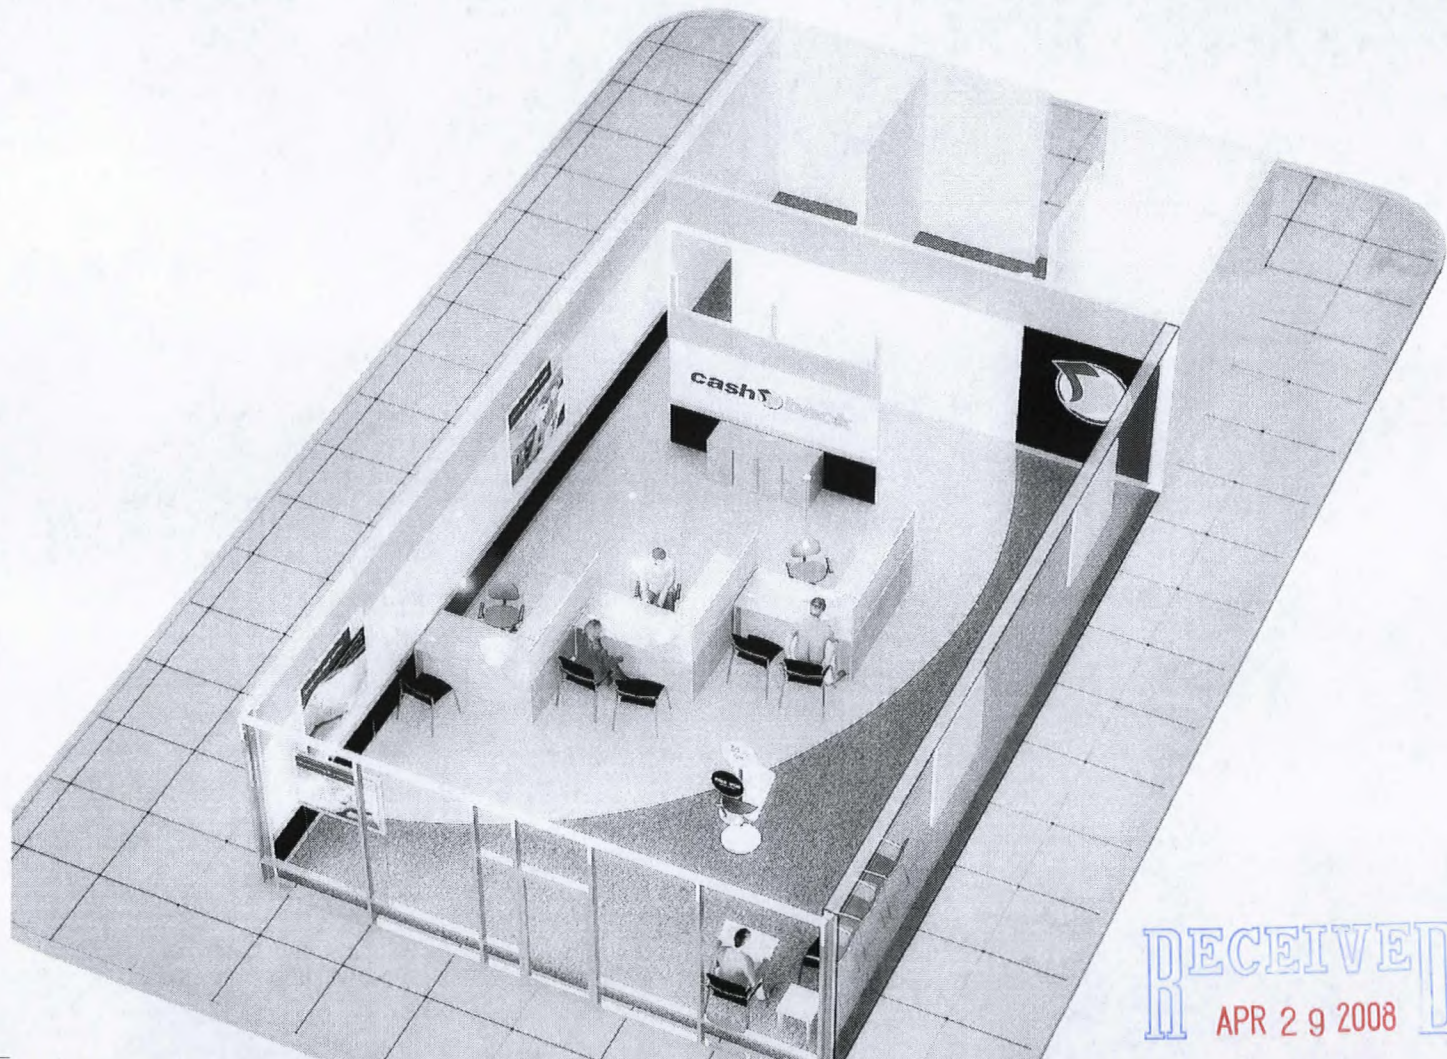

INFORMATION, MATERIAL AND DESIGNS IN THIS PRESENTATION ARE PROPRIETARY AND MAY NOT BE DISCLOSED TO ANY THIRD PARTY. REPRODUCED, POSTED ON A GLOBAL COMPUTER INFORMATION NETWORK, OR DISTRIBUTED IN ANY WAY WITHOUT THE WRITTEN CONSENT FROM GRAFICO INC. © 2006 GRAFICO INC. ALL RIGHTS RESERVED.

RECEIVED
APR 29 2008

GRAFICO
A BRANDPARTNER'S GROUP COMPANY


Prepared by: Grafico Inc.
6 Landmark Square, 4th Floor, Stamford, CT 06901
Ph: 203-358-9595 / www.graficoinc.com

CashBack
3D Rendering - Flagship Model B

March 24, 2006
Version 1-0
© 2006 Grafico Inc.

SUP-27961
06/12/08 PC

LAKES PLAZA
9151 W. Sahara
Las Vegas, Nevada

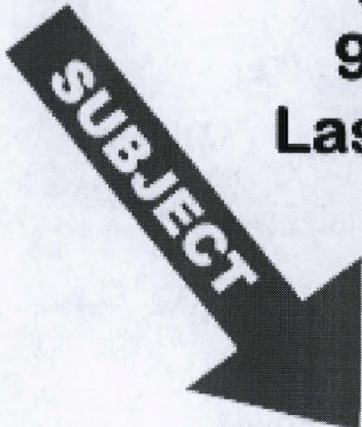

Pad
10,437 s.f.

RECEIVED
APR 29 2008

SUP-27961
06/12/08 PC

3,500 s.f.
Suite 100

Washington Mutual Bank

1,637 s.f.
Suite 103

Subskates

3,000 s.f.
Suite 104

Available

1,400 s.f.
Suite 110

Starbucks

3,500 s.f.
Suite 100

**Baskin
Robbins**

**LAKES PLAZA
RETAIL SHOPS
9101 W. Sahara
Las Vegas, Nevada 89117**

RECEIVED
APR 29 2008

**SUP-27961
06/12/08 PC**

Suite 100 1,500 s.f.	Suite 101 1,000 s.f.	Suite 102 1,300 s.f.	Suite 103 1,200 s.f.	Suite 104 1,200 s.f.	Suite 105 1,200 s.f.	Suite 106 1,800 s.f.	Suite 107 1,250 s.f.	Suite 110 1,200 s.f.
Port of Subs	Smoke Shop	Fantastic Sams	Scriptations	State Farm	PostNet	<i>Available</i>	Nail Shop	Crystal Cleaners
								Suite 109 1,200 s.f.
								Cellular
								Suite 108 1,200 s.f.
								Prestige Travel

NOT TO SCALE

3,500 s.f.
Suite 100

Washington Mutual Bank

1,637 s.f.
Suite 103

Subskates

3,000 s.f.
Suite 1

Available

SUP-27961
06/12/08 PC

RECEIVED
APR 29 2008