



PLANNING & DEVELOPMENT DEPARTMENT

STATEMENT OF FINANCIAL INTEREST

Case Number: **VAC-27995** APN: 139-34-514-007 & 009

Name of Property Owner: 220 N 4th St. LV, LLC

Name of Applicant: 220 N 4th St LV, LLC

Name of Representative: WRG DESIGN, INC.

To the best of your knowledge, does the Mayor or any member of the City Council or Planning Commission have any financial interest in this or any other property with the property owner, applicant, the property owner or applicant's general or limited partners, or an officer of their corporation or limited liability company?

Yes

No

If yes, please indicate the member of the City Council or Planning Commission who is involved and list the name(s) of the person or persons with whom the City Official holds an interest. Also list the Assessor's Parcel Number if the property in which the interest is held is different from the case parcel.

City Official: _____

Partner(s): _____

APN: _____


Signature of Property Owner: *William Cipes*

Print Name: William CIPES

Subscribed and sworn before me

This _____ day of _____, 20_____

Notary Public in and for said County and State

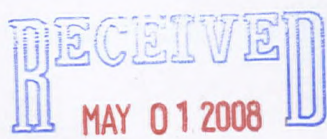

CALIFORNIA JURAT WITH AFFIANT STATEMENT

- See Attached Document (Notary to cross out lines 1-6 below)
- See Statement Below (Lines 1-5 to be completed only by document signer[s], *not* Notary)

1 _____

2 _____

3 _____

4 _____

5 _____

6 _____

Signature of Document Signer No. 1 _____

Signature of Document Signer No. 2 (if any) _____

State of California

County of Los Angeles

Subscribed and sworn to (or affirmed) before me on this

18th day of April, 2008, by
Date Month Year

(1) William Cipes,
Name of Signer


proved to me on the basis of satisfactory evidence to be the person who appeared before me (.)

(and

(2) _____,
Name of Signer

proved to me on the basis of satisfactory evidence to be the person who appeared before me.)

Signature Denise del Rey
Signature of Notary Public

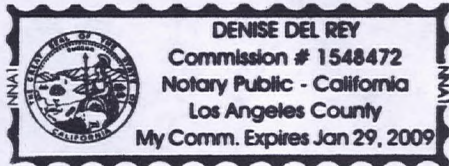

Place Notary Seal Above

OPTIONAL

Though the information below is not required by law, it may prove valuable to persons relying on the document and could prevent fraudulent removal and reattachment of this form to another document.

Further Description of Any Attached Document


Title or Type of Document: Statement of Financial Interest

Document Date: April 18th, 2008 Number of Pages: 1

Signer(s) Other Than Named Above: _____

RIGHT THUMBPRINT OF SIGNER #1
Top of thumb here

RIGHT THUMBPRINT OF SIGNER #2
Top of thumb here

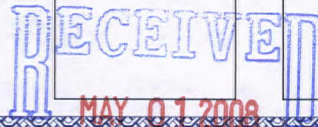

CALIFORNIA JURAT WITH AFFIANT STATEMENT

- See Attached Document (Notary to cross out lines 1-6 below)
 See Statement Below (Lines 1-5 to be completed only by document signer[s], *not* Notary)

1 _____
2 _____
3 _____
4 _____
5 _____
6 _____

Signature of Document Signer No. 1 _____ Signature of Document Signer No. 2 (if any) _____

State of California

County of Los Angeles

Subscribed and sworn to (or affirmed) before me on this

18th day of April, 2008, by
Date Month Year

(1) William Cipes,
Name of Signer

proved to me on the basis of satisfactory evidence to be the person who appeared before me (.) (X)

(and

(2) _____,
Name of Signer

proved to me on the basis of satisfactory evidence to be the person who appeared before me.)

Signature Denise del Rey
Signature of Notary Public



Place Notary Seal Above

OPTIONAL

Though the information below is not required by law, it may prove valuable to persons relying on the document and could prevent fraudulent removal and reattachment of this form to another document.

Further Description of Any Attached Document

Title or Type of Document: Statement of Financial Interest


Document Date: April 18th, 2008 Number of Pages: 1

Signer(s) Other Than Named Above: _____


RIGHT THUMBPRINT
OF SIGNER #1
Top of thumb here

RIGHT THUMBPRINT
OF SIGNER #2
Top of thumb here


RECEIVED
MAY 01 2008

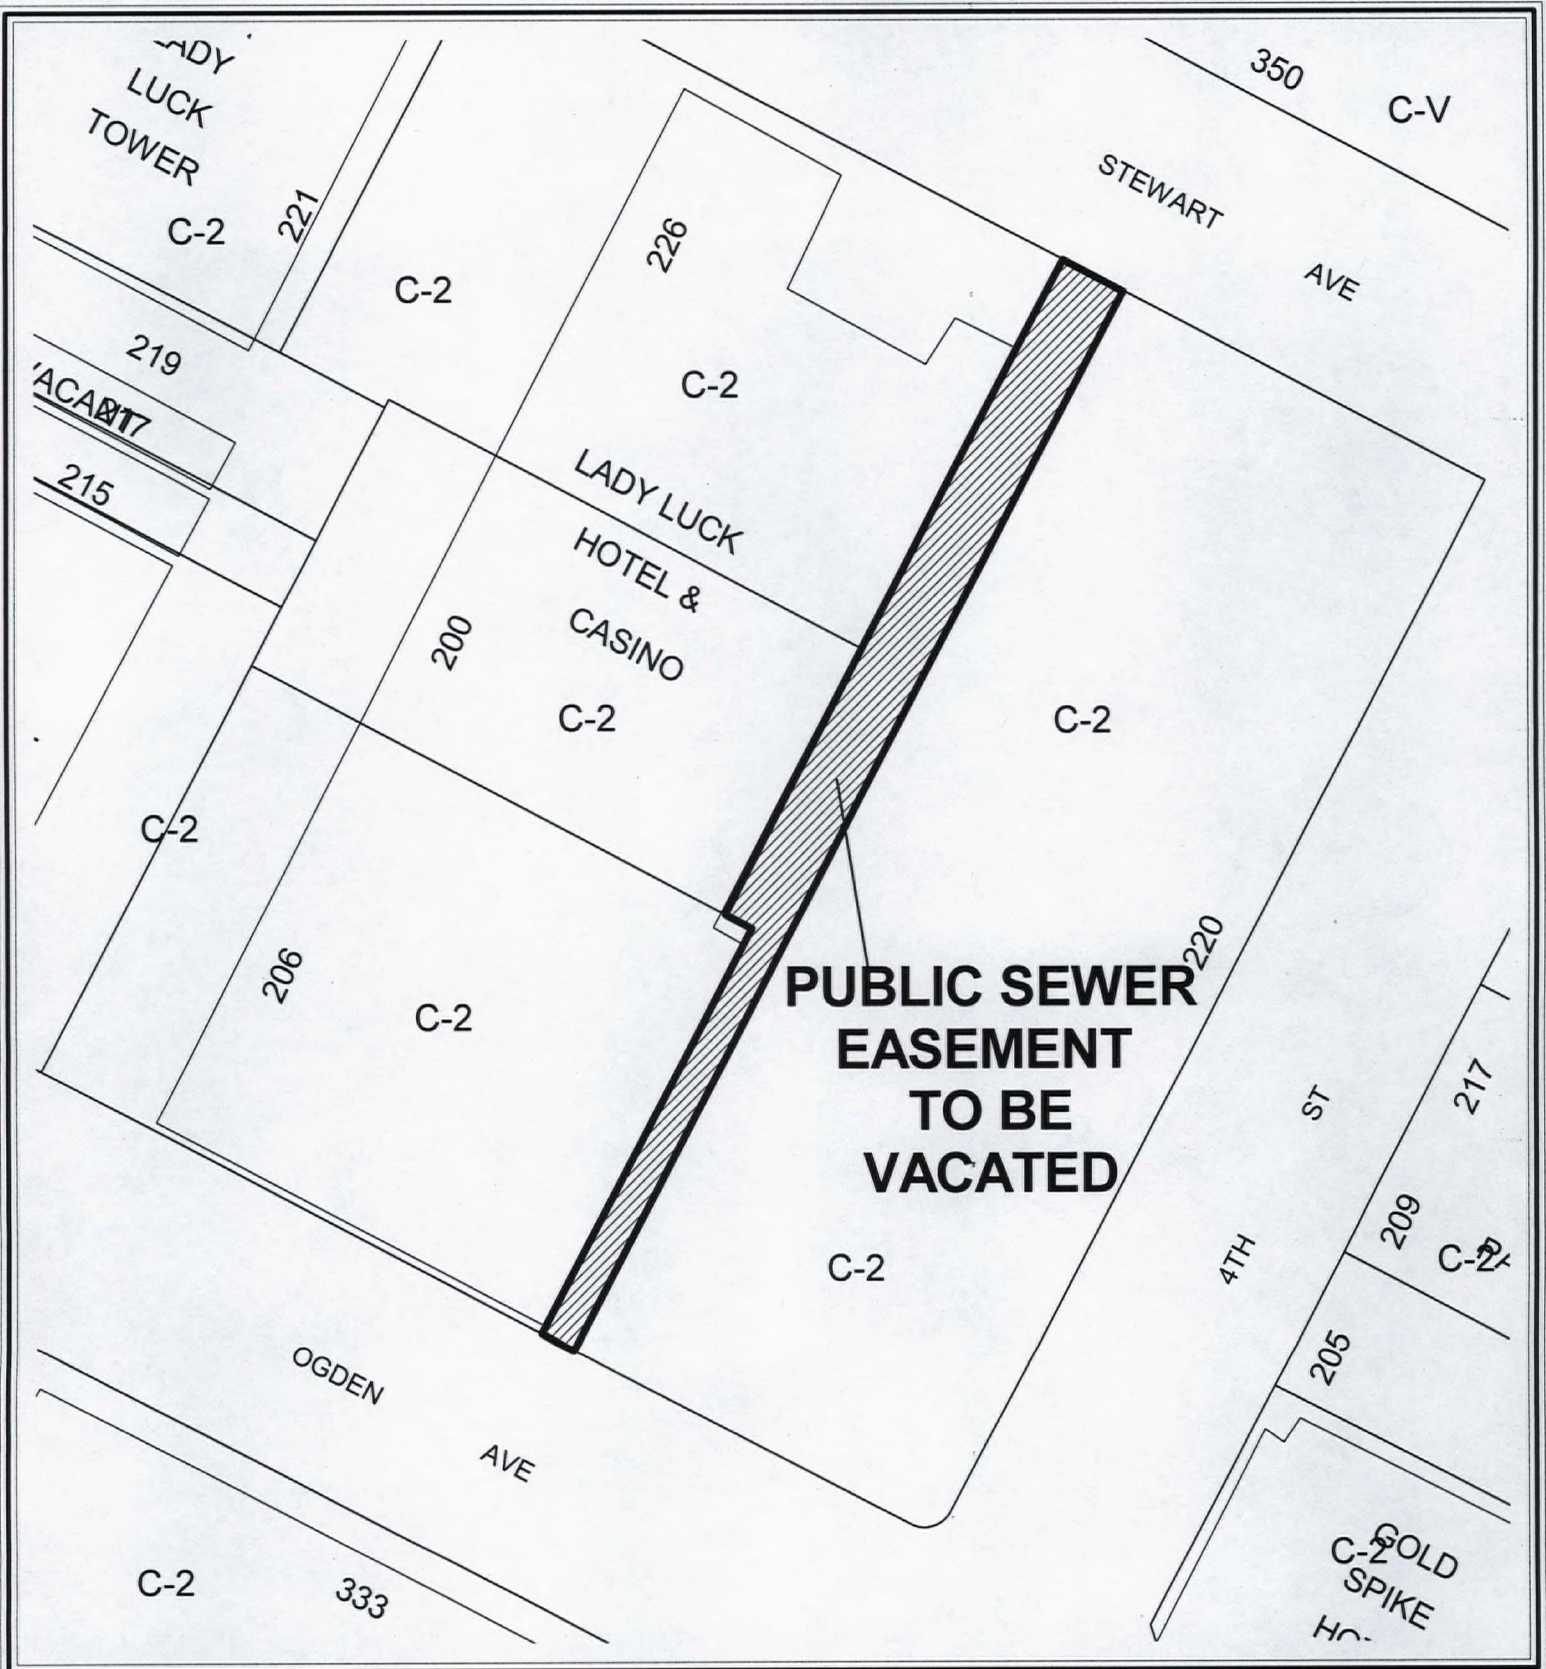

CASE: VAC-27995

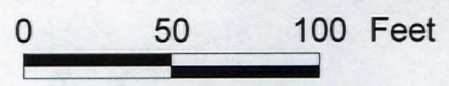

APN: 139-34-514-009
220 NORTH 4TH STREET LV LLC

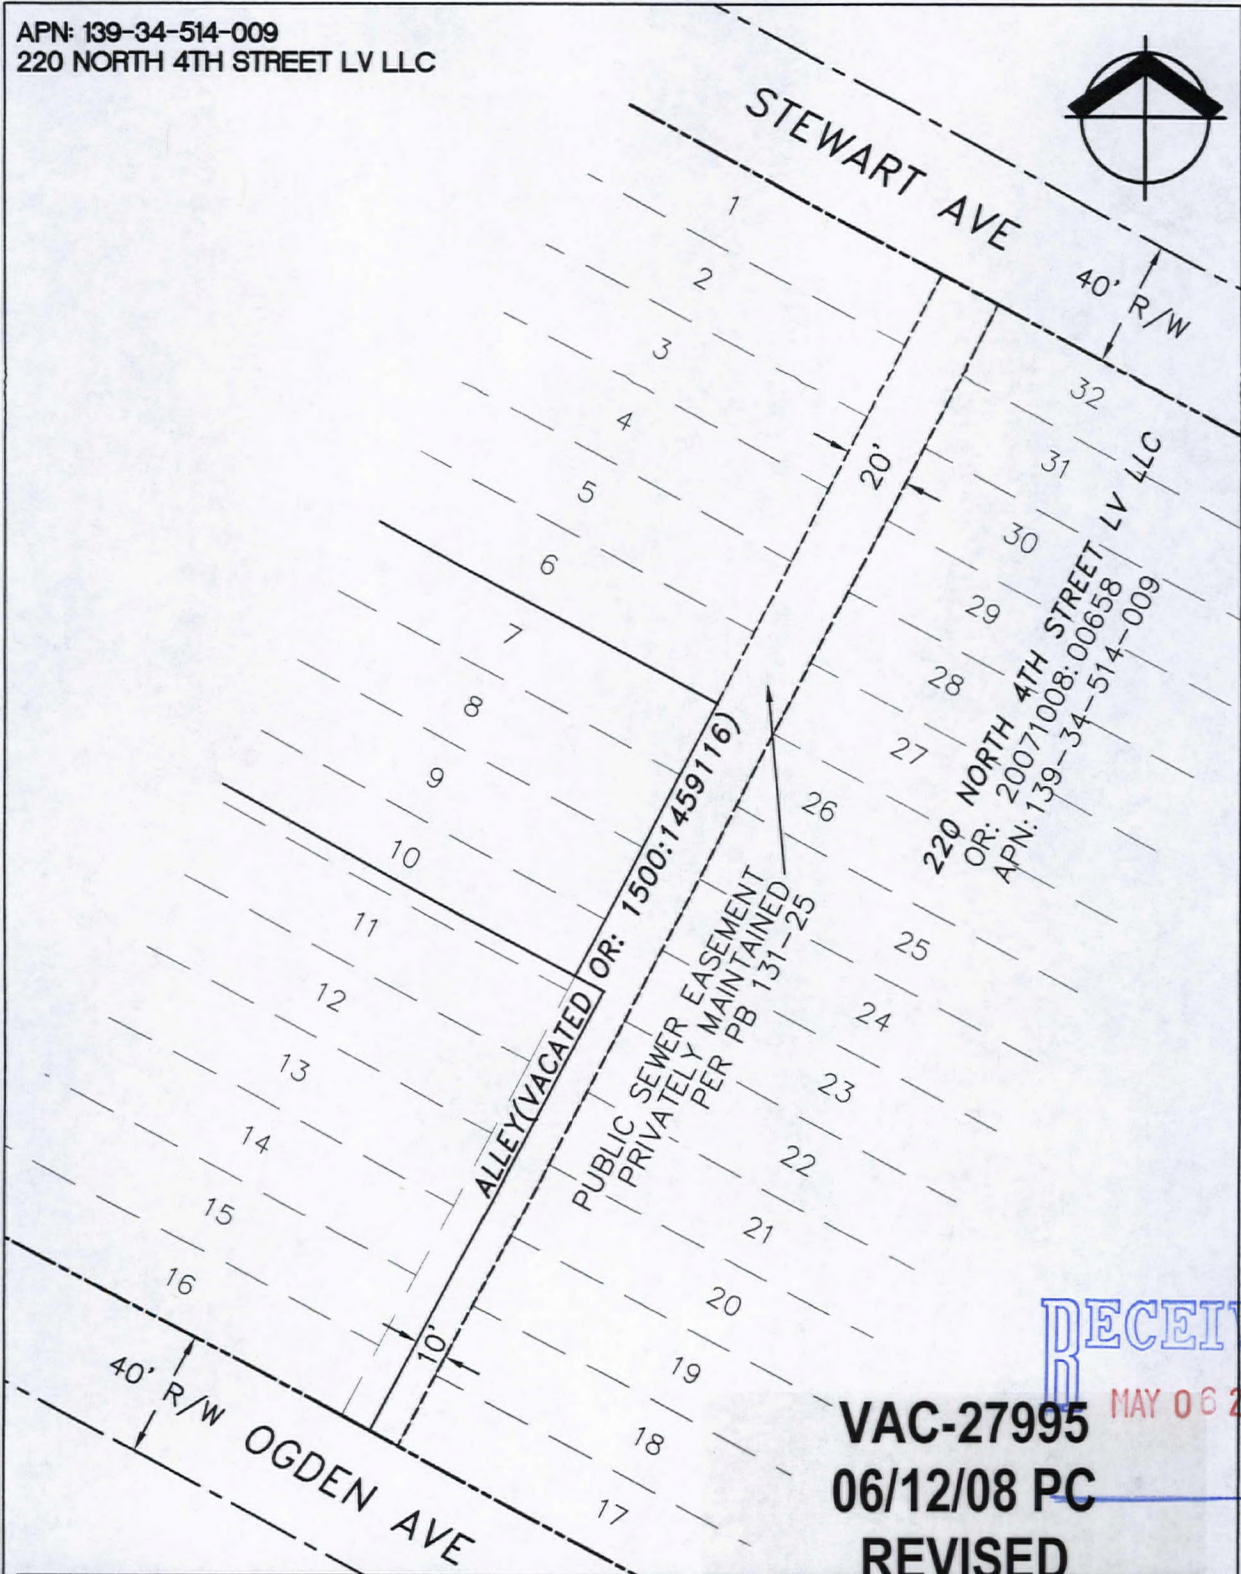

RECEIVED
MAY 06 2008

VAC-27995
06/12/08 PC
REVISED

W R G
DESIGN INC.

3011 W. HORIZON RIDGE PARKWAY #100, HENDERSON, NV, 89052
Tel. 702.990.9300 Fax. 702.990.9305
PLANNING • ENGINEERING • LANDSCAPE ARCHITECTS • SURVEYORS

**EASEMENT VACATION
LADY LUCK**
CIM GROUP
LAS VEGAS, NEVADA

PROJECT NO. 3088032.00
DATE: 04/30/08
BY: GKB
SCALE: 1" = 60'
SHEET NO. OF