


CRYSTAL PEAKS WATER COMPANY

Remodeling of existing building for the production of bottled water

1300 Las Vegas Blvd N

Las Vegas Nevada

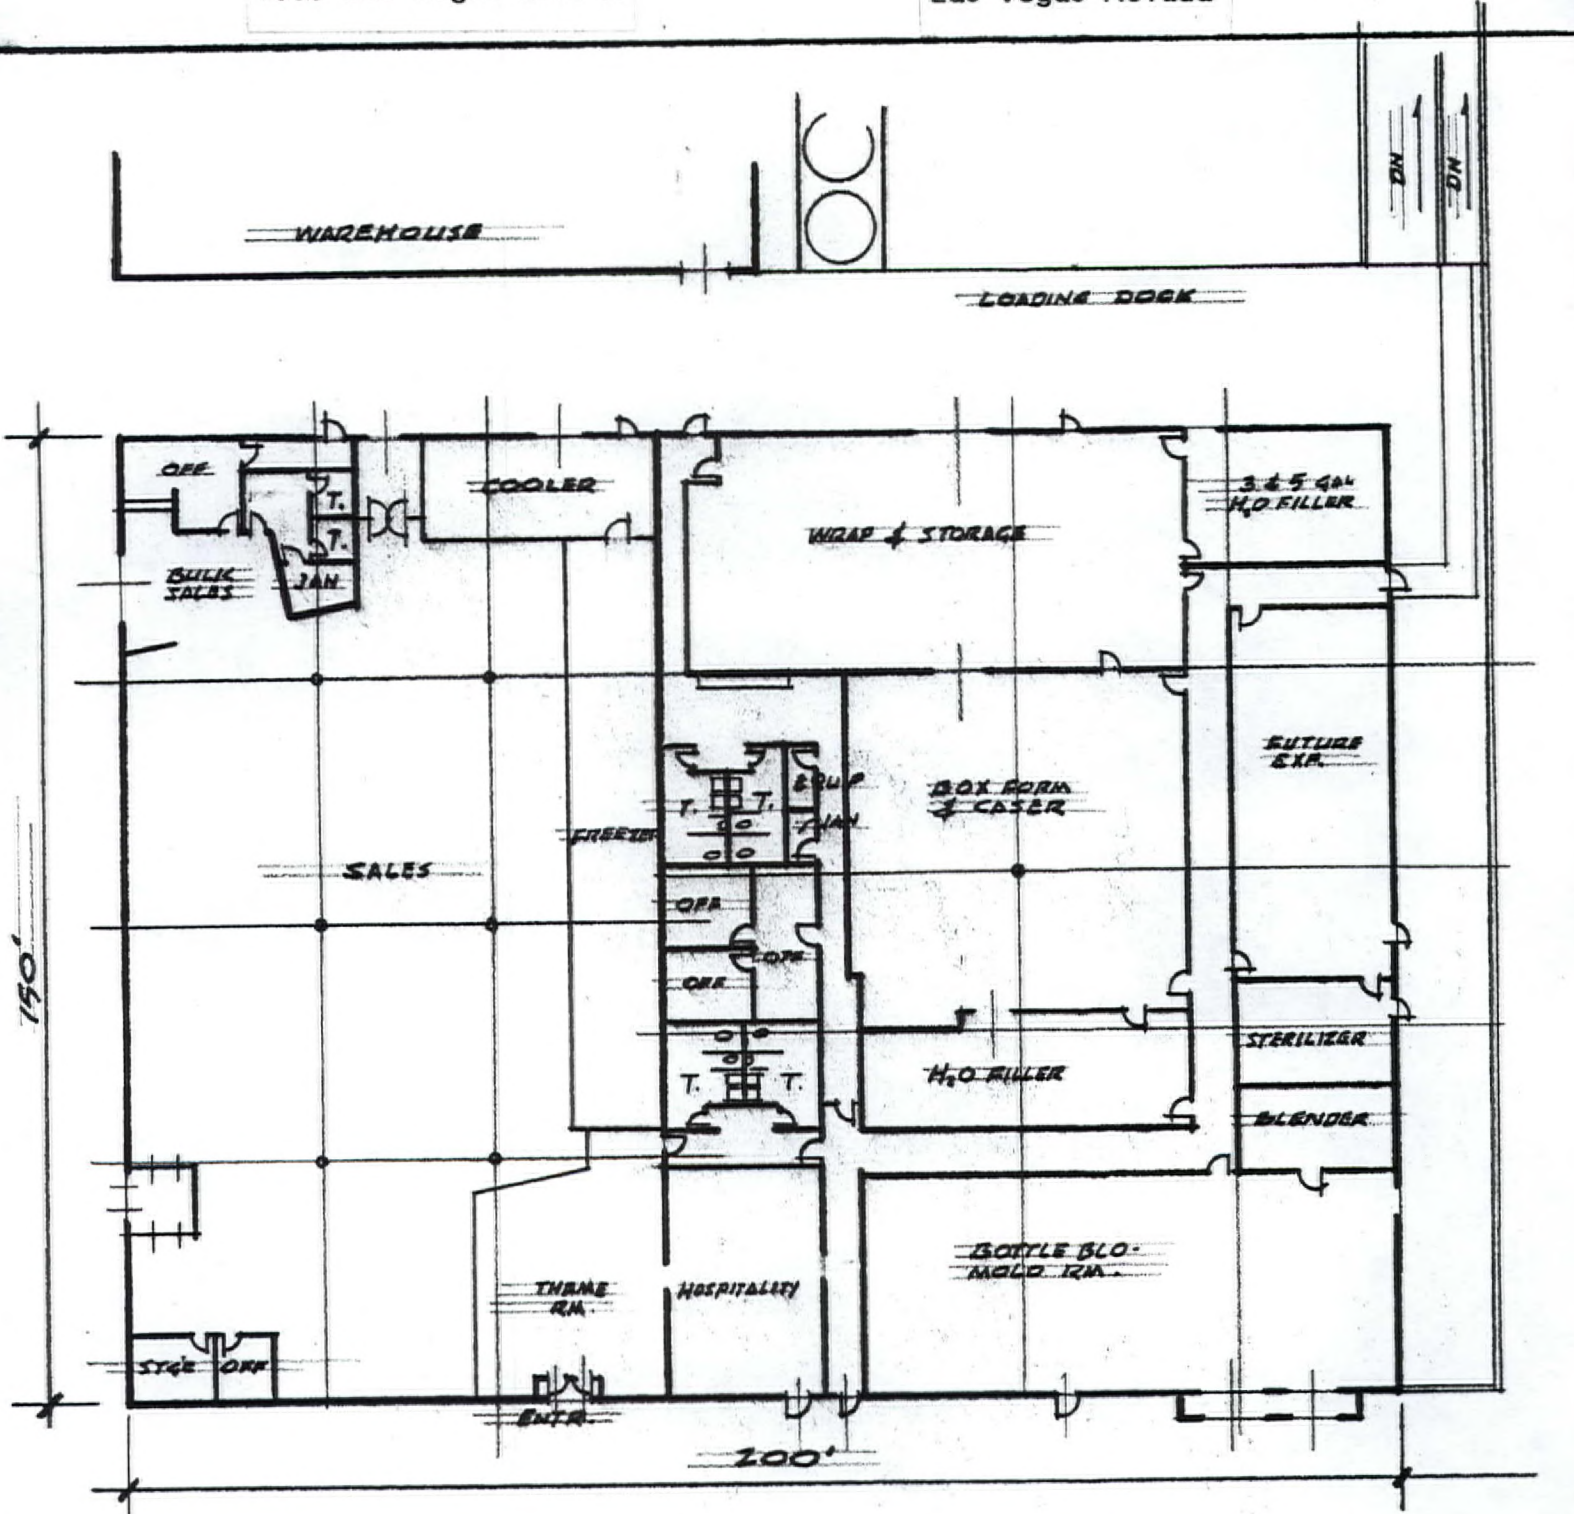

FLOOR PLAN

1" = 30'

RECEIVED
FEB 22 2008

SUP-27026

04/24/08 PC

08 FEB 2008 G.T.


CRYSTAL PEAKS WATER COMPANY

Remodeling of existing building for the production of bottled water

1300 Las Vegas Blvd N

Las Vegas Nevada

Las Vegas Blvd North

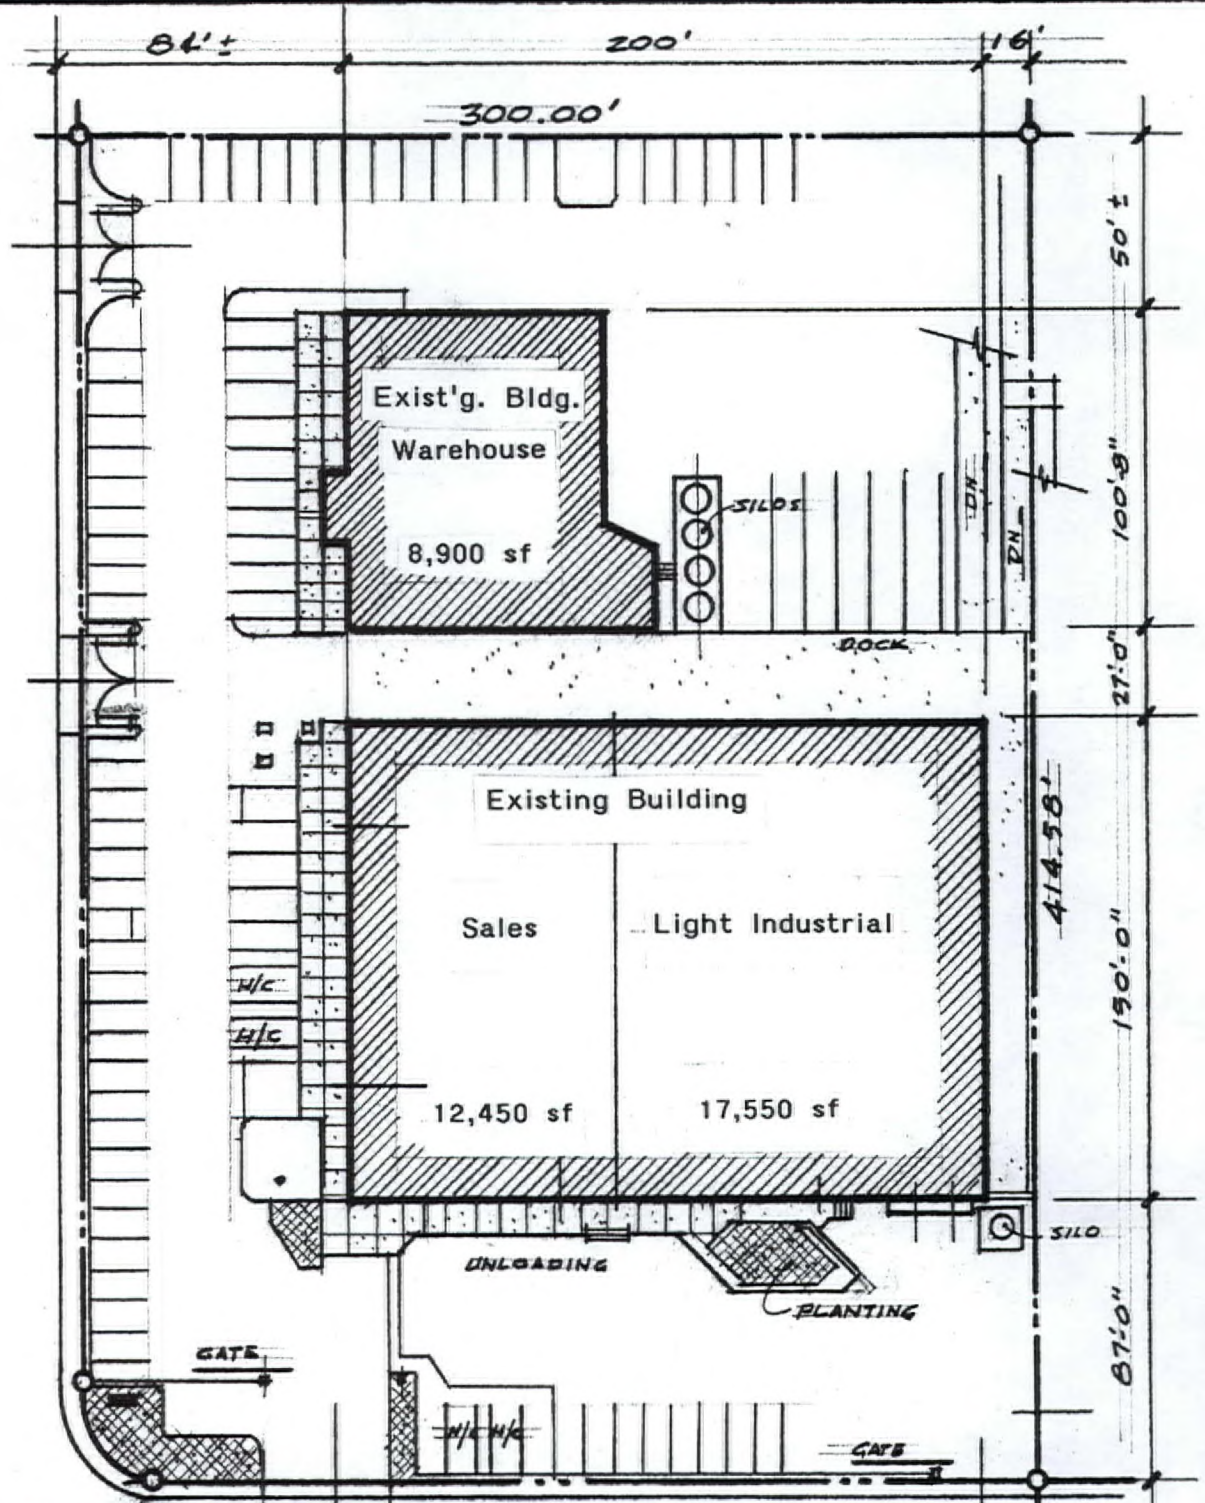

SUP-27026
04/24/08 PC

Searles Ave

RECEIVED
FEB 22 2008



SITE PLAN

1" = 60'

DB FEB 2008 G.T.