



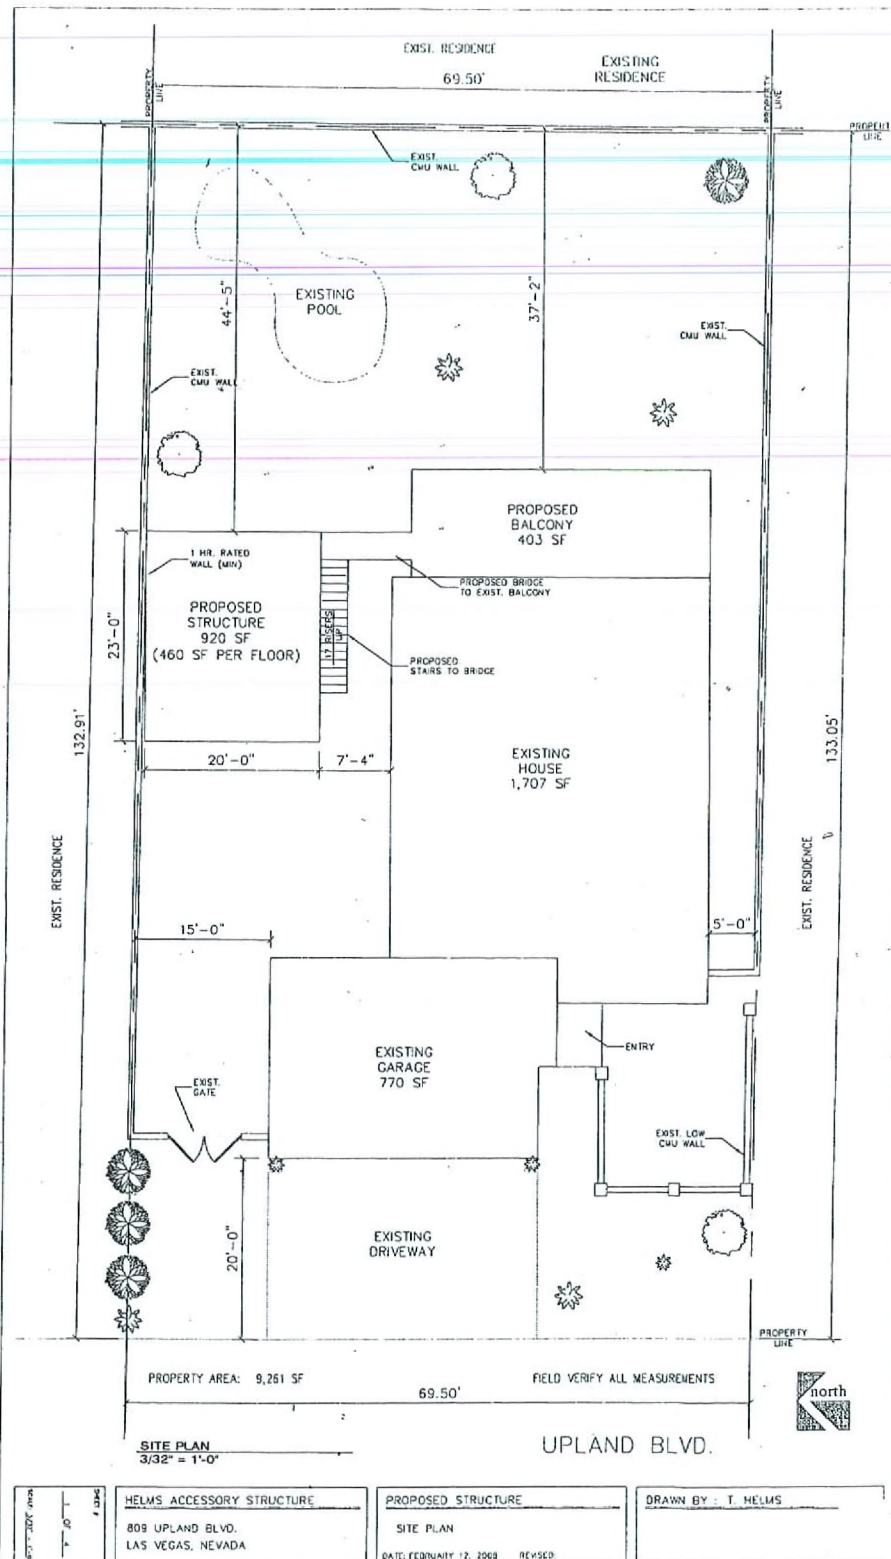

RECEIVED  
MAR 10 2008




SUP-27281  
04/24/08 PC

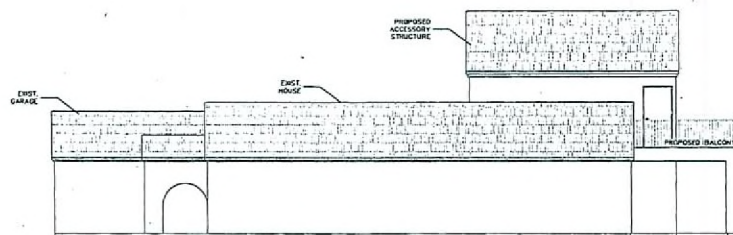

EAST ELEVATION  
3/32" = 1'-0"

- NOTE:
- MULTI-COLORED ROOF TILE TO MATCH EXISTING HOUSE
  - WHITE STUCCO TO MATCH EXISTING HOUSE
  - PAINT COLOR TO MATCH EXISTING HOUSE

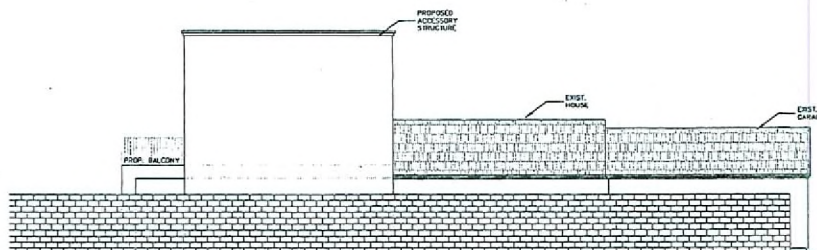

WEST ELEVATION  
3/32" = 1'-0"

DRAWN BY: T. HELMS

PROPOSED STRUCTURE  
ELEVATIONS

DATE: FEBRUARY 12, 2008 REVISED

HELMS ACCESSORY STRUCTURE  
803 UPLAND BLVD.  
LAS VEGAS, NEVADA


SHEET 2

4 OF 4

SCALE: 3/32" = 1'-0"


RECEIVED  
MAR 10 2008

SUP-27281  
04/24/08 PC

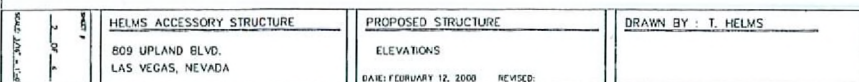


RECEIVED  
MAR 10 2008

**SUP-27281**  
**04/24/08 PC**

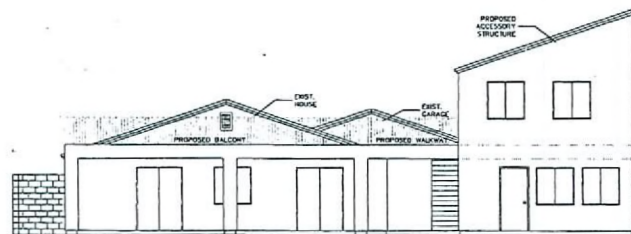

EAST ELEVATION  
3/32" = 1'-0"

- NOTE:
- MULTI-COLORED ROOF TILE TO MATCH EXISTING HOUSE
  - WHITE STUCCO TO MATCH EXISTING HOUSE
  - PAINT COLOR TO MATCH EXISTING HOUSE

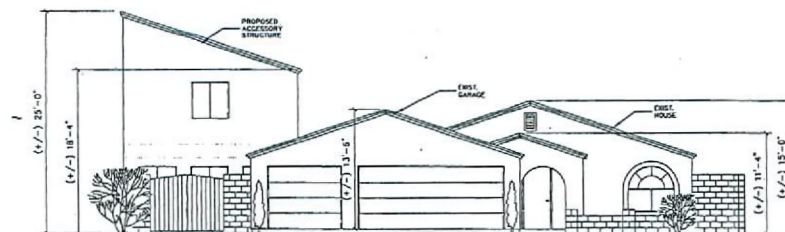

WEST ELEVATION  
3/32" = 1'-0"

DRAWN BY: T. HELMS

PROPOSED STRUCTURE  
ELEVATIONS

DATE: FEBRUARY 12, 2008 REVISED:

HELMS ACCESSORY STRUCTURE

809 UPLAND BLVD.  
LAS VEGAS, NEVADA

SHEET #

1 OF 4

SCALE: 3/32" = 1'-0"

RECEIVED  
MAR 10 2008

SUP-27281  
04/24/08 PC