



PLANNING & DEVELOPMENT DEPARTMENT

STATEMENT OF FINANCIAL INTEREST

Case Number: EOT-28702 APN: Please see attached list

Name of Property Owner: Nevada Equities, LLC

Name of Applicant: Nevada Equities, LLC

Name of Representative: Baughman & Turner, Inc. (Gil Nockowitz)

To the best of your knowledge, does the Mayor or any member of the City Council or Planning Commission have any financial interest in this or any other property with the property owner, applicant, the property owner or applicant's general or limited partners, or an officer of their corporation or limited liability company?

Yes


No

If yes, please indicate the member of the City Council or Planning Commission who is involved and list the name(s) of the person or persons with whom the City Official holds an interest. Also list the Assessor's Parcel Number if the property in which the interest is held is different from the case parcel.

City Official: _____

Partner(s): _____


APN: _____

Signature of Property Owner: 

Print Name: Craig Burr

Subscribed and sworn before me

This 18th day of June, 2008

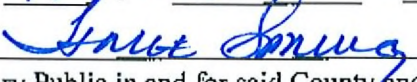
Notary Public in and for said County and State



Existing APN numbers:

138-35-517-001 thru 006

138-35-517-013 thru 030


138-35-517-059 thru 070

**EOT-28702
08-06-08 CC**




SOUTH ELEVATION
SCALE: 1/4"=1'-0"

A
A-7

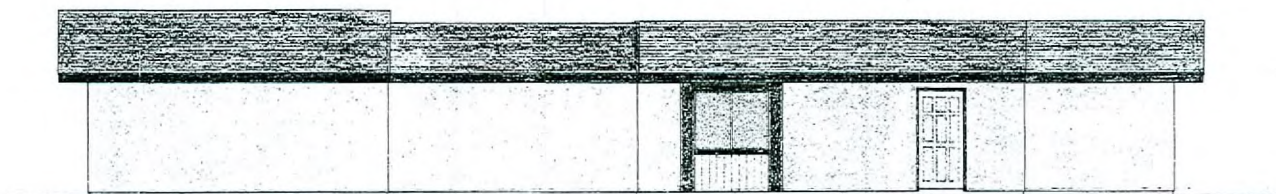


NORTH ELEVATION
SCALE: 1/4"=1'-0"

B
A-7

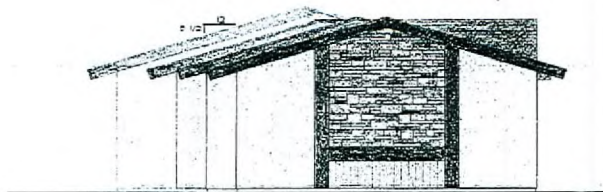

WEST ELEVATION
SCALE: 1/4"=1'-0"

D
A-7

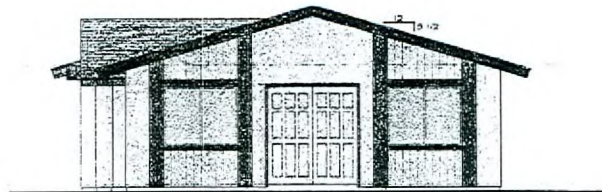

EAST ELEVATION
SCALE: 1/4"=1'-0"

C
A-7

FIN. GRADE
E LINE E.L. = 100'-0"
T.O. SLAB E.L. = 100'-0"
E LINE E.L. = 100'-0"
T.O. SLAB E.L. = 100'-0"
E LINE E.L. = 100'-0"
T.O. SLAB E.L. = 100'-0"

NO. 1	2'
NO. 2	
NO. 3	
NO. 4	
NO. 5	
NO. 6	
NO. 7	
NO. 8	
NO. 9	
NO. 10	

DATE: 17 MAR 06

737-8866

WARREN B. BUCHANAN ARCHITECT
LAS VEGAS, NV.

WBBA

PROJECT: CLUBHOUSE EXTERIOR ELEVATIONS
FOR: NEVADA EQUITIES, LLC
100 SOUTH CRESTLINE DRIVE
LAS VEGAS, NEVADA

DATE: 17 MAR 06

SCALE: 1/4" = 1'-0"

DATE: JUN 19 2008

NO. 1
A-7
NO. 2


A-7 CLUB EXT ELEVATIONS

EOT-28702
08-06-08 CC

RECEIVED


JUN 19 2008

EOT-28702
 08-06-08 CC

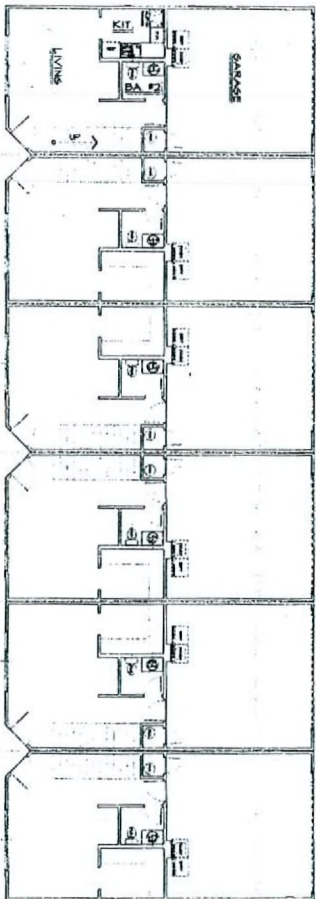

FIRST FLOOR PLAN
SCALE 1/8"=1'-0"

A
A-2

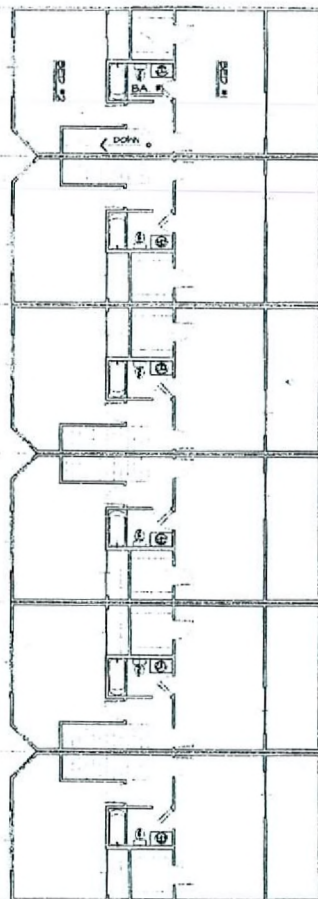

SECOND FLOOR PLAN
SCALE 1/8"=1'-0"

B
A-2


RECEIVED
JUN 19 2008

A-2	DATE: 17 MAR 08	PROJECT: SIX UNIT BUILDING FIRST & SECOND FLOOR PLANS
	SCALE: 1/8" = 1'-0"	PROJECT: NEW CONDOMINIUMS for NEVADA EQUITIES, LLC 100 SOUTH CRESTLINE DRIVE LAS VEGAS, NEVADA
DR: ??	DESIGNER: WBB	




**WARREN B. BUCHANAN
ARCHITECT**
LAS VEGAS, NV.


737-8866
CONSULTANT

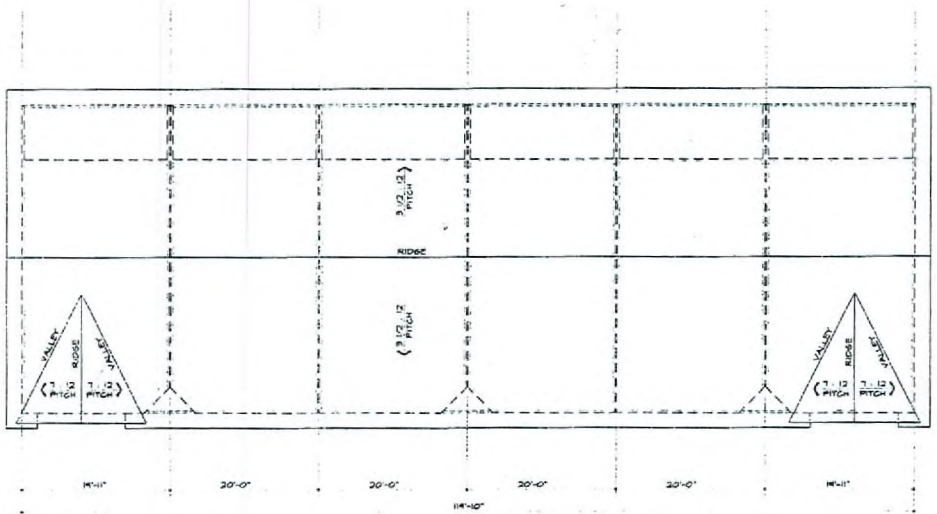


ROOF PLAN
SCALE: 1/8"=1'-0"

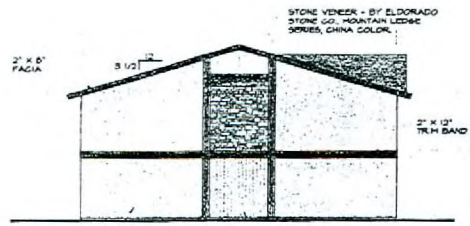

LEFT SIDE ELEVATION
(RIGHT SIDE IS OPP. HAND)
SCALE: 1/8"=1'-0"

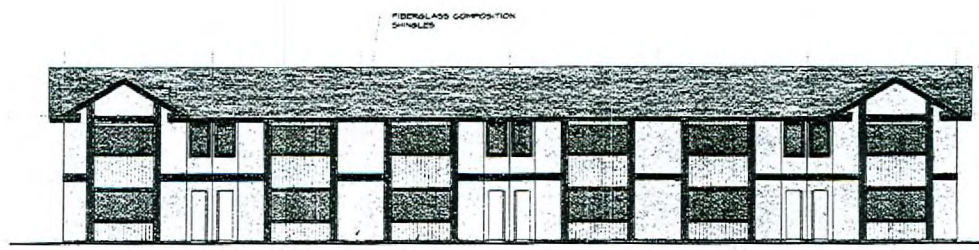

FRONT ELEVATION
SCALE: 1/8"=1'-0"

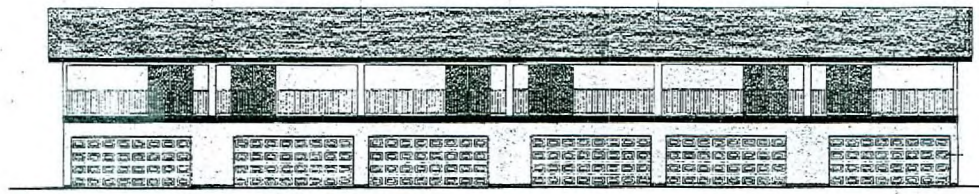

REAR ELEVATION
SCALE: 1/8"=1'-0"

TOP OF RIDGE IS 33'-0"
ABOVE TOP OF SLAB

1st FLOOR
E.L. = 111'-2"
2ND FLOOR
E.L. = 100'-0"
E.L. = 100'-0"
E.L. = 100'-0"
FIN. GRADE

RECEIVED
JUN 19 2008

EOT-28702
08-06-08 CC

A-2 ROOF / ELEV. (6 UNIT BLDG.)

02/18/08	01

SHAWLOW

737-8866

WARREN B. BUCHANAN
ARCHITECT
LAS VEGAS, NV.


W/B/A

PROJECT TITLE: SIX UNIT BUILDING
ROOF PLAN / EXTERIOR ELEV.
PROJECT: NEW CONDOMINIUMS
FOR NEVADA EQUITIES, LLC
100 SOUTH GRESTLINE DRIVE
LAS VEGAS, NEVADA

DATE: 17 MAR. 08
SCALE: 1/8" = 1'-0"

BY: MBS


PROJECT: A-3

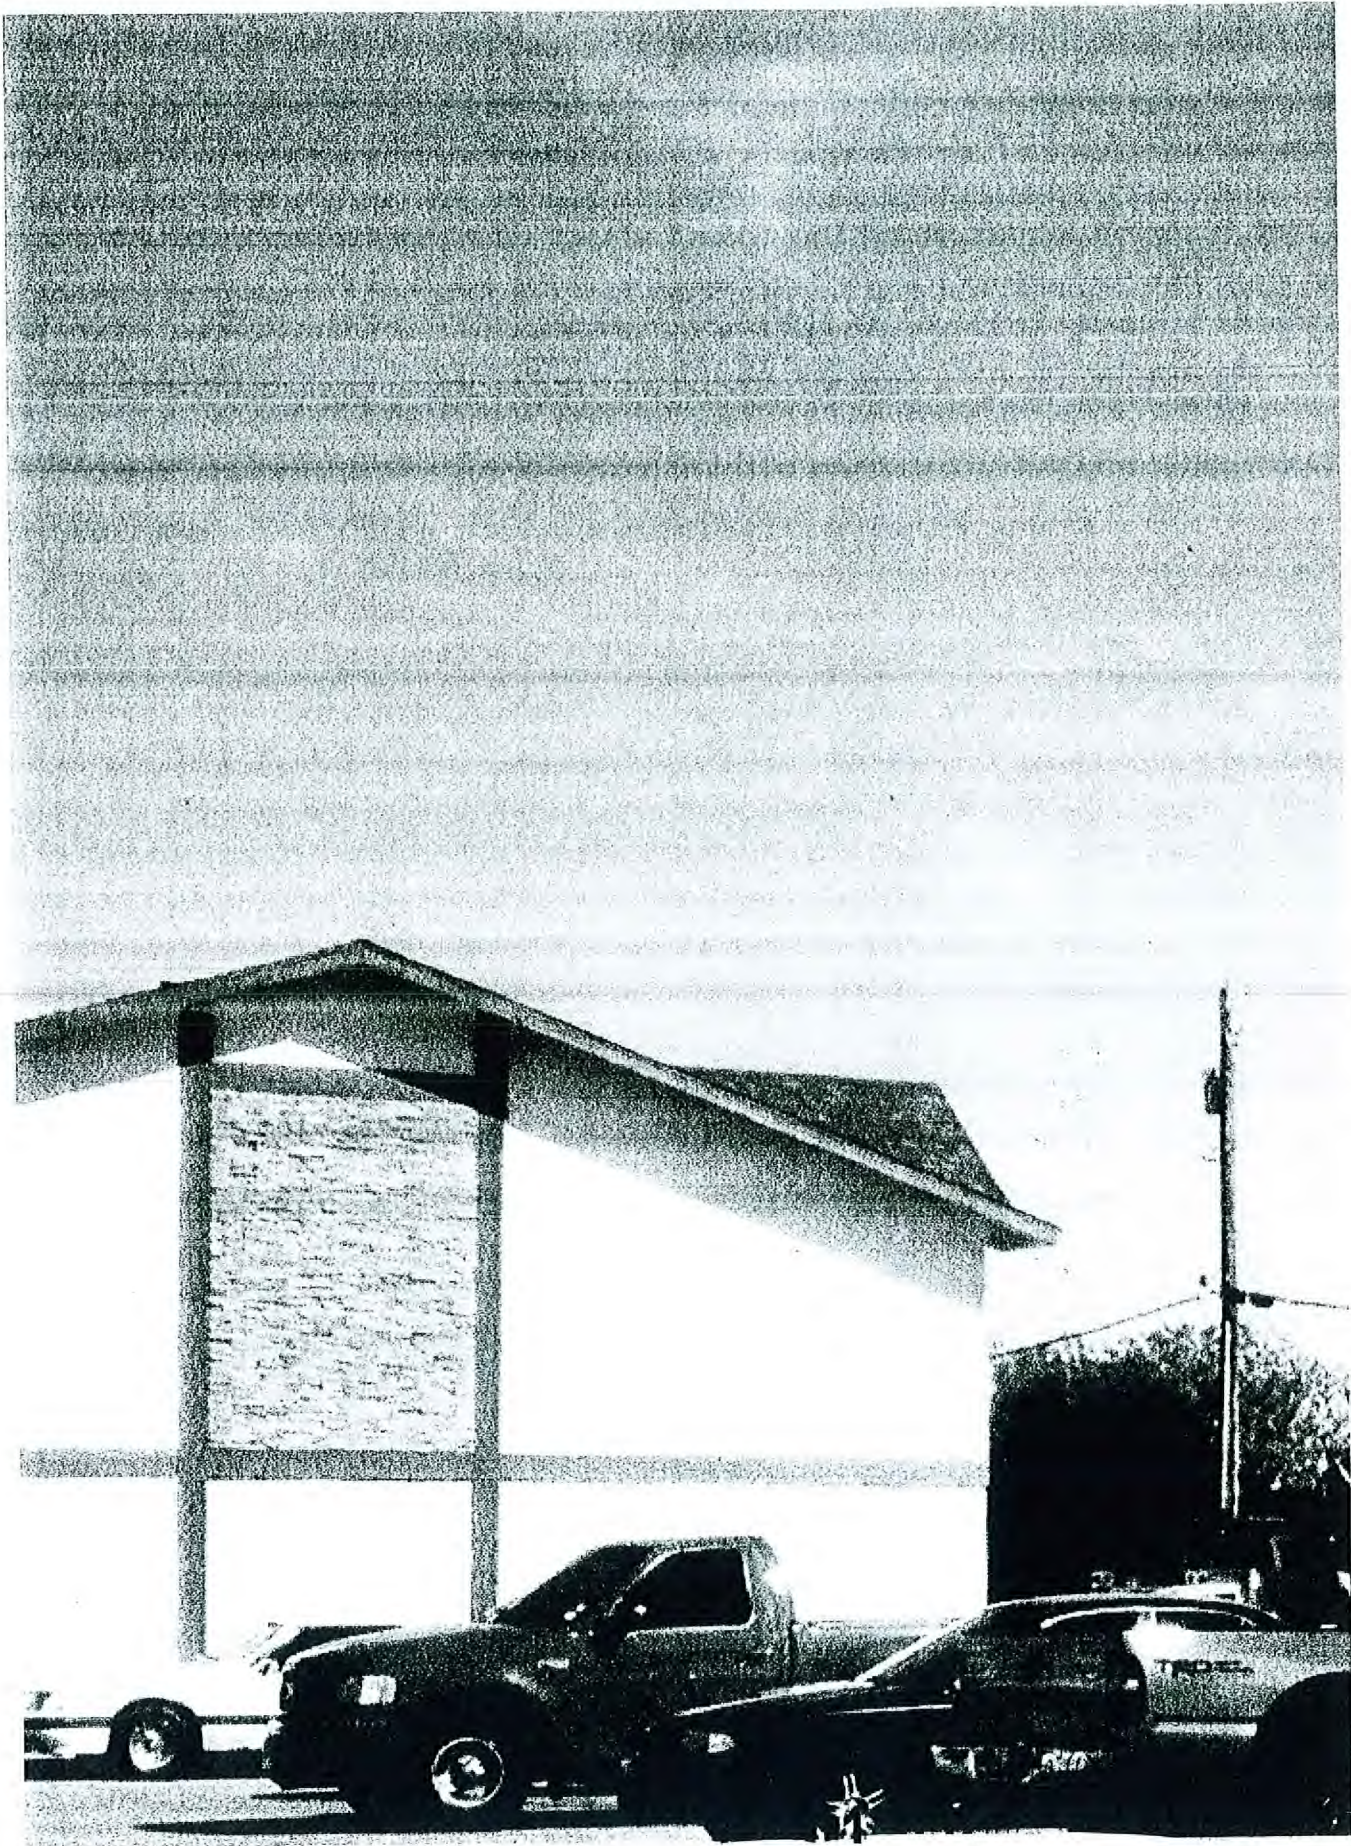

EOT-28702
08-06-08 CC

RECEIVED

JUN 19 2008

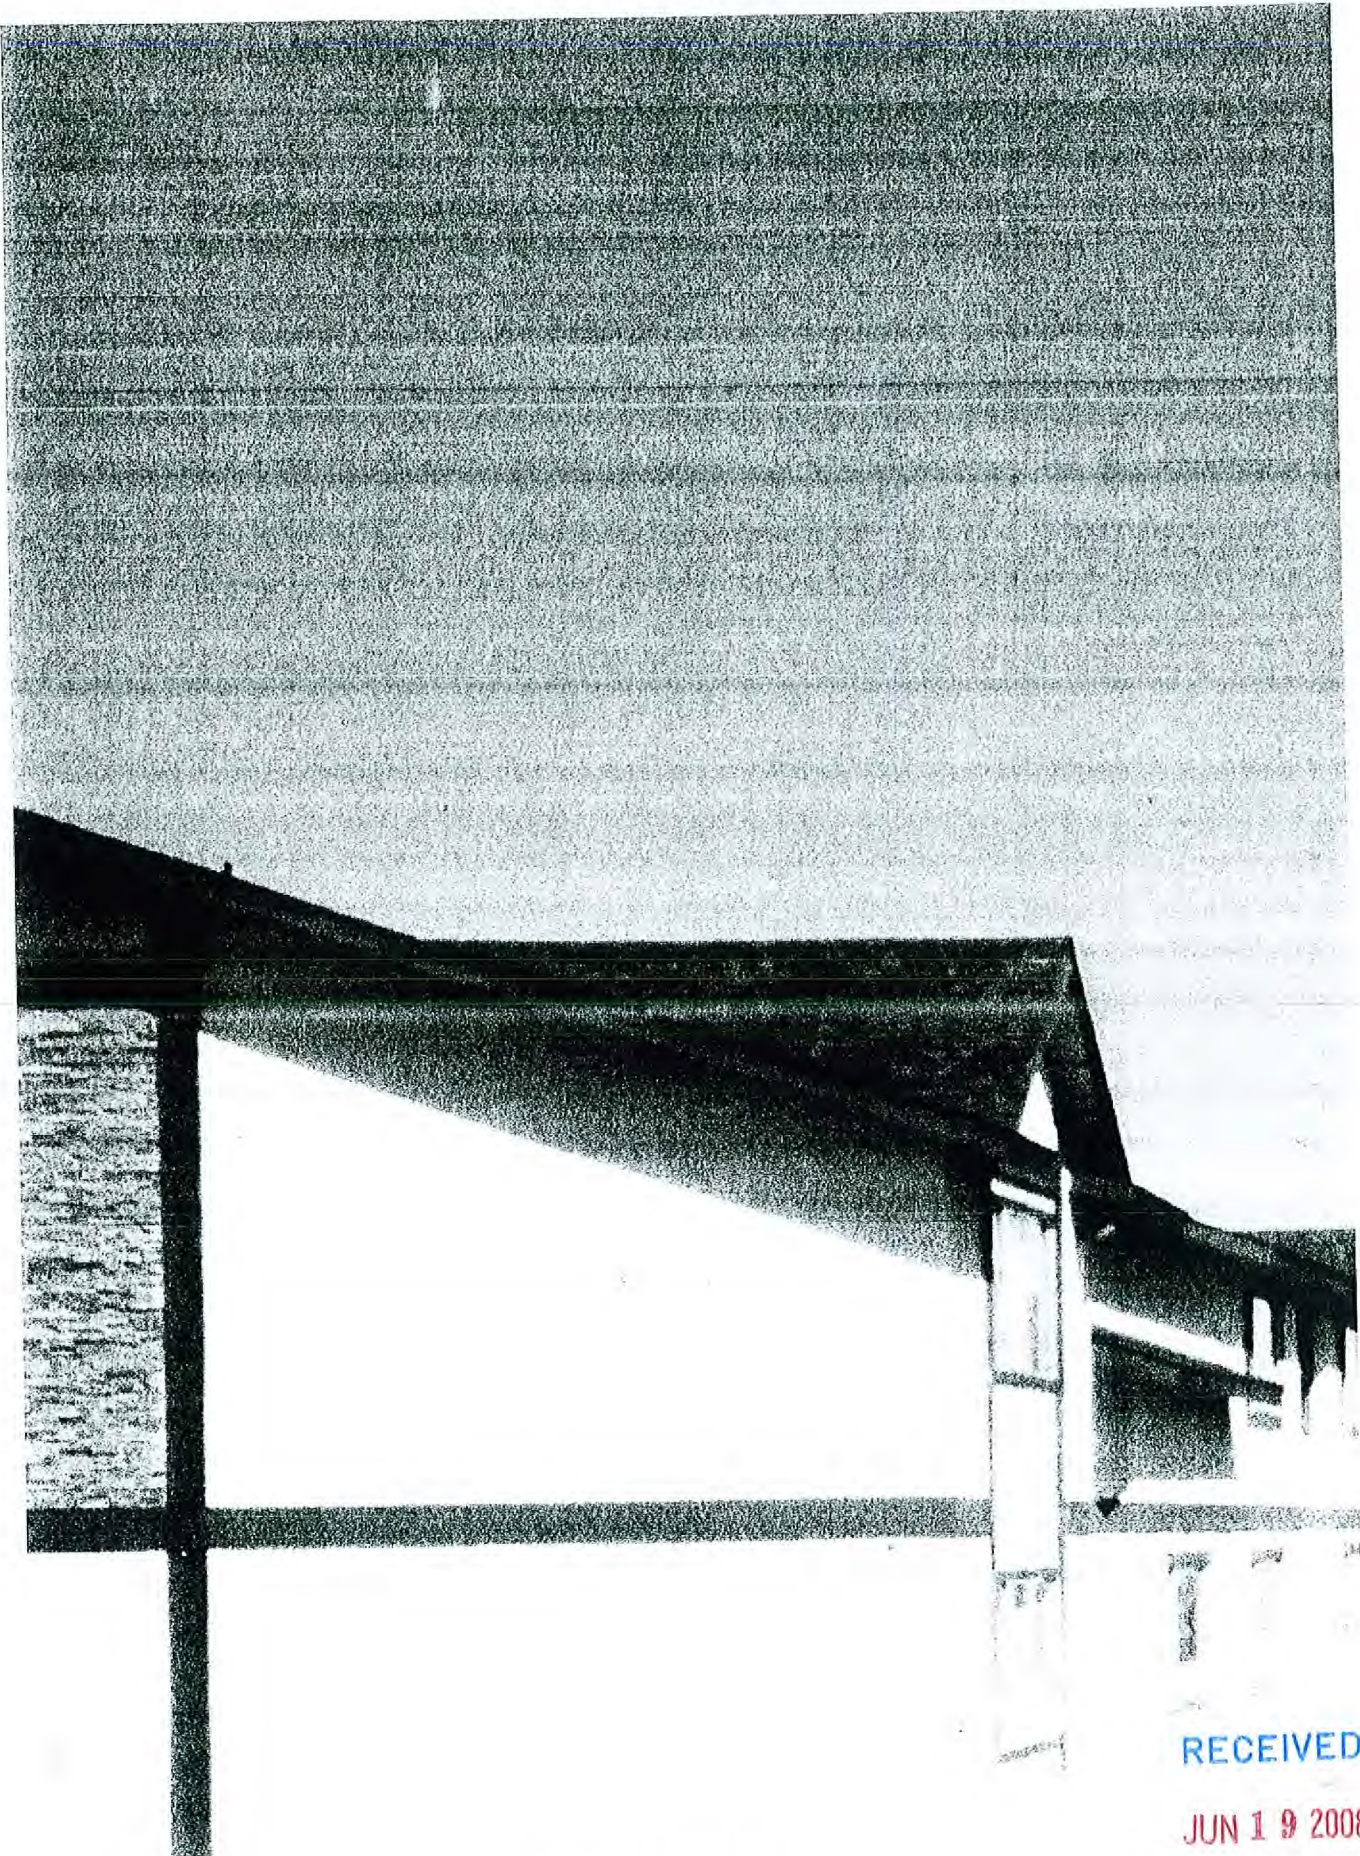

RECEIVED

JUN 19 2008

EOT-28702
08-06-08 CC