



DURANGO @ CENTENNIAL

VISION SIGN INC.

6630 Arroyo Springs Street Suite 600
Las Vegas, NV 89113
Phone: 702-895-7474

These plans are prepared and submitted by the contractor as an exception to NRS 629.330 for work under contractor license category authorized under NRS 624.

NV CONTRACTOR LICENSE #442776

THIS ARTWORK WAS PREPARED BY AND IS THE PROPERTY OF VISION SIGN, INC. ANY UNAUTHORIZED USE OF SAME, IN WHOLE OR PART IS PROHIBITED.

JOB NO.	12510
DATE	06-26-2008
DRAWN	S. FORD
SALER	J. QUINTANA
FILE NAME	SHOPSTOWNCTR12510.CDR
COL CODE	

REVISIONS MADE



[illegible]

FINAL SIGN-OFF

DATE SOLD:	
SALES PERSON:	
DESIGNER:	
CUSTOMER:	

SHEET

SITE

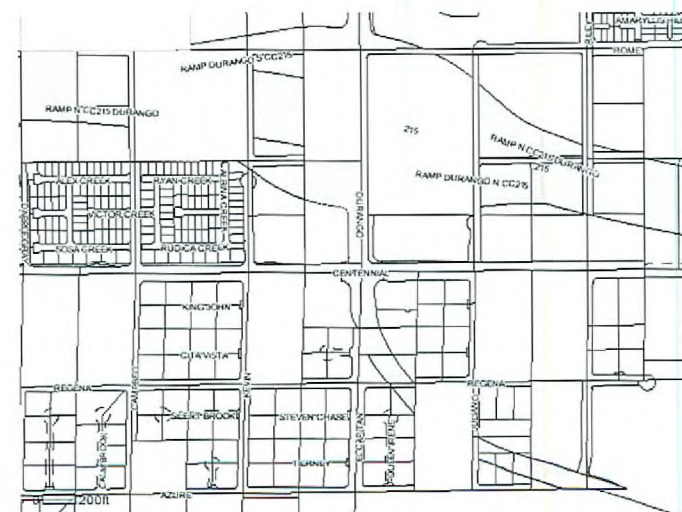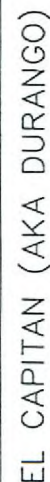
Vicinity MapRECEIVED
AUG 07 2008

MSP-29350


09/25/08 PC

Site Plan I"=60'



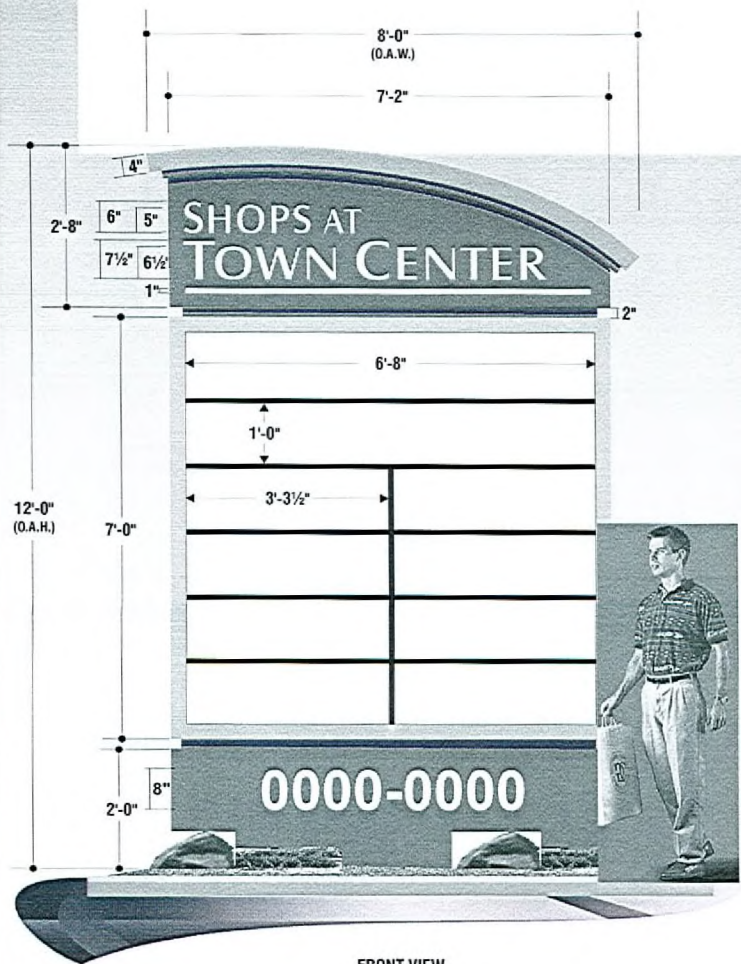

FRONT VIEW

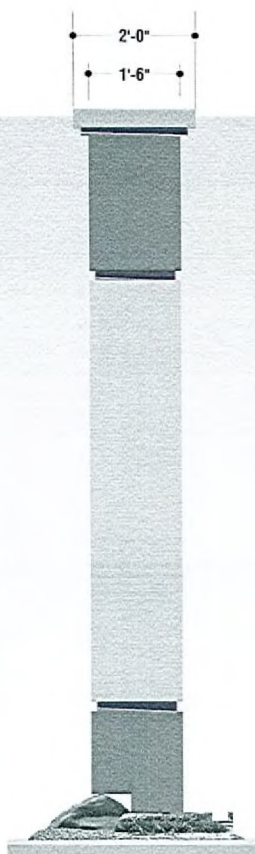

SIDE VIEW



SIDE B



(1) D/F ILLUM MONUMENT SIGN $\frac{1}{2}"=1'-0"$

SCOPE OF WORK:
MFG & INSTALL (1) D/F INT. ILLUM. MONUMENT SIGN

METAL CORNICE TOP:
SAND TEX-COTE PAINTED TO MATCH EXISTING SIGN

ALUMINUM CABINET:
SAND TEX-COTE PAINTED TO MATCH BLDG
"SHOPS AT TOWN CENTER"
FACE: ROUTED-OUT COPY BACKED w/ WHITE PLEX
ILLUM: T-12 FLUORESCENT LAMPS

2" METAL REVEAL:
SAND TEX-COTE PAINTED TO MATCH EXISTING SIGN

TENANT CABINET:
SAND-TEX-COTE PAINTED TO MATCH EXISTING SIGN
FACE: WHITE PLEX
VINYL: 1" BLACK VINYL DIVIDER LINES
& COPY T.B.D.
ILLUM: T-12 FLUORESCENT LAMPS

2" METAL REVEAL:
SAND TEX-COTE PAINTED TO MATCH EXISTING SIGN

BASE:
SAND TEX-COTE PAINTED TO MATCH EXISTING SIGN

FCO NUMBERS:
 $\frac{1}{4}"$ ALUMINUM PAINTED WHITE
FLUSH MOUNT.

SHOPS AT TOWN CENTER

DURANGO @ CENTENNIAL

(1) D/F ILLUM MONUMENT

VISION SIGN INC.

6630 Arroyo Springs Street Suite 600
Las Vegas, NV 89113
Phone: 702-895-7474

These plans are prepared and submitted by the contractor as an exemption to NRS 623.330 for work under contract or license category authorized under NRS 624.
NV CONTRACTOR LICENSE #42776

THIS DRAWING WAS PREPARED BY AND IS THE PROPERTY OF VISION SIGN, INC. ANY UNAUTHORIZED USE OF SAME, IN WHOLE OR PART IS PROHIBITED.

JOB NO. 12510
DATE 06-26-2008
DESIGNER S. FORD
SALES J. QUINTANA
FILE NAME SHOPSTOWNCTR12510.CDR
PLOT DATE

REVISIONS MADE


FINAL SIGN-OFF

DATE SOLD:
SALES PERSON:
DESIGNER:
CUSTOMER:

SHEET

001

MSP-29350
09/25/08 PC

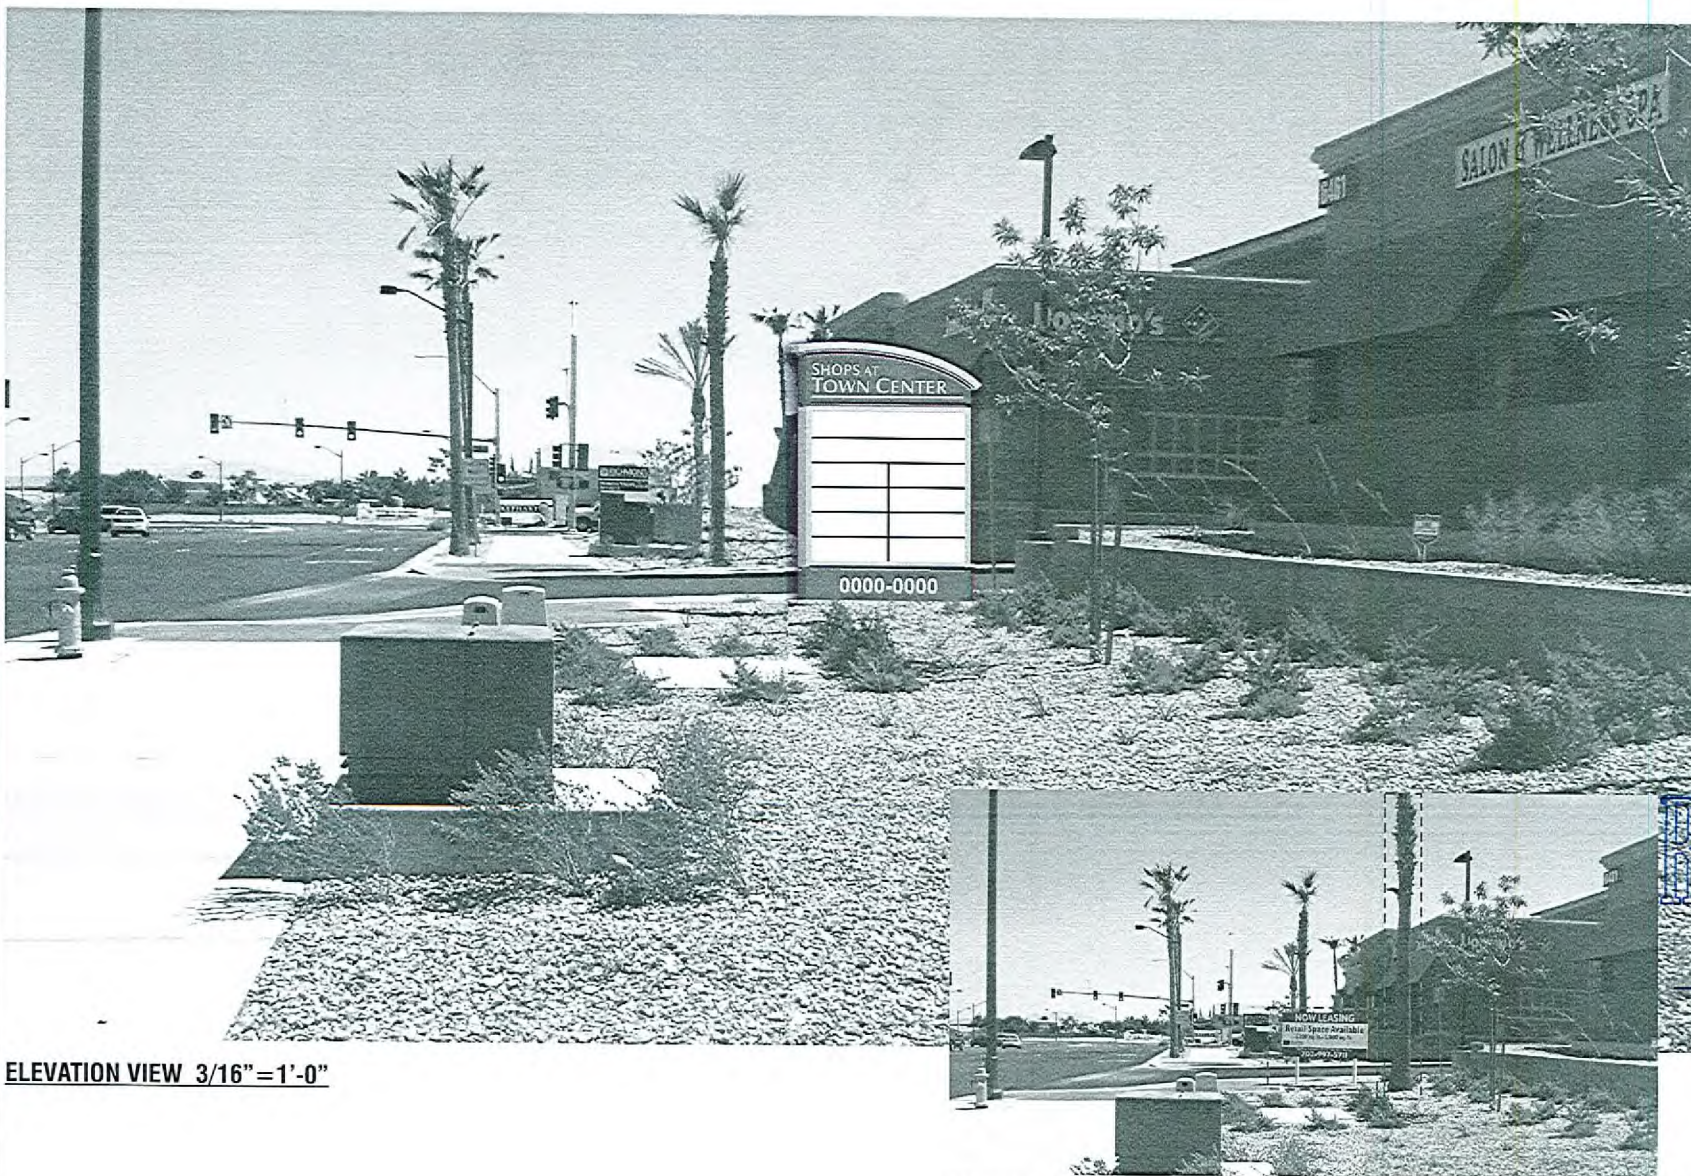

ELEVATION VIEW 3/16"=1'-0"

REMOVE BILLBOARD - PALM TREE TO BE REMOVED BY OTHER

SHOPS AT TOWN CENTER

DURANGO @ CENTENNIAL

ELEVATION VIEW

VISION SIGN INC.

6630 Arroyo Springs Street Suite 600
Las Vegas, NV 89113
Phone: 702-895-7474

These plans are prepared and submitted by the contractor as an exemption to NRS 622.330 for work under contractor license category outlined under NRS 624.
NV CONTRACTOR LICENSE #42776

THIS ARTWORK WAS PREPARED BY AND IS THE PROPERTY OF VISION SIGN, INC. ANY UNAUTHORIZED USE OF SAME, IN WHOLE OR PART IS PROHIBITED.

JOB NO. 12510
DATE 06-26-2008
DRAWN S. FORD
SALES J. QUINTANA
FILE NAME SHOPSTOWNCTR12510.CDR
FOLDER

REVISIONS MADE	

FINAL SIGN-OFF

DATE SOLD:
SALES PERSON:
DESIGNER:
CUSTOMER:

SHEET

002

MSP-29350

09/25/08 PC