


MAP EXHIBIT TO ACCOMPANY LEGAL DESCRIPTION  
 SW 1/4, NE 1/4, SEC 28, T20S, R61E, MDM  
 APN 139-28-604-001  
 RIGHT-OF-WAY ACQUISITION FOR 'N ST. PROJECT  
 ex080703.DOC



DEPARTMENT OF PUBLIC WORKS  
 RIGHT OF WAY SECTION

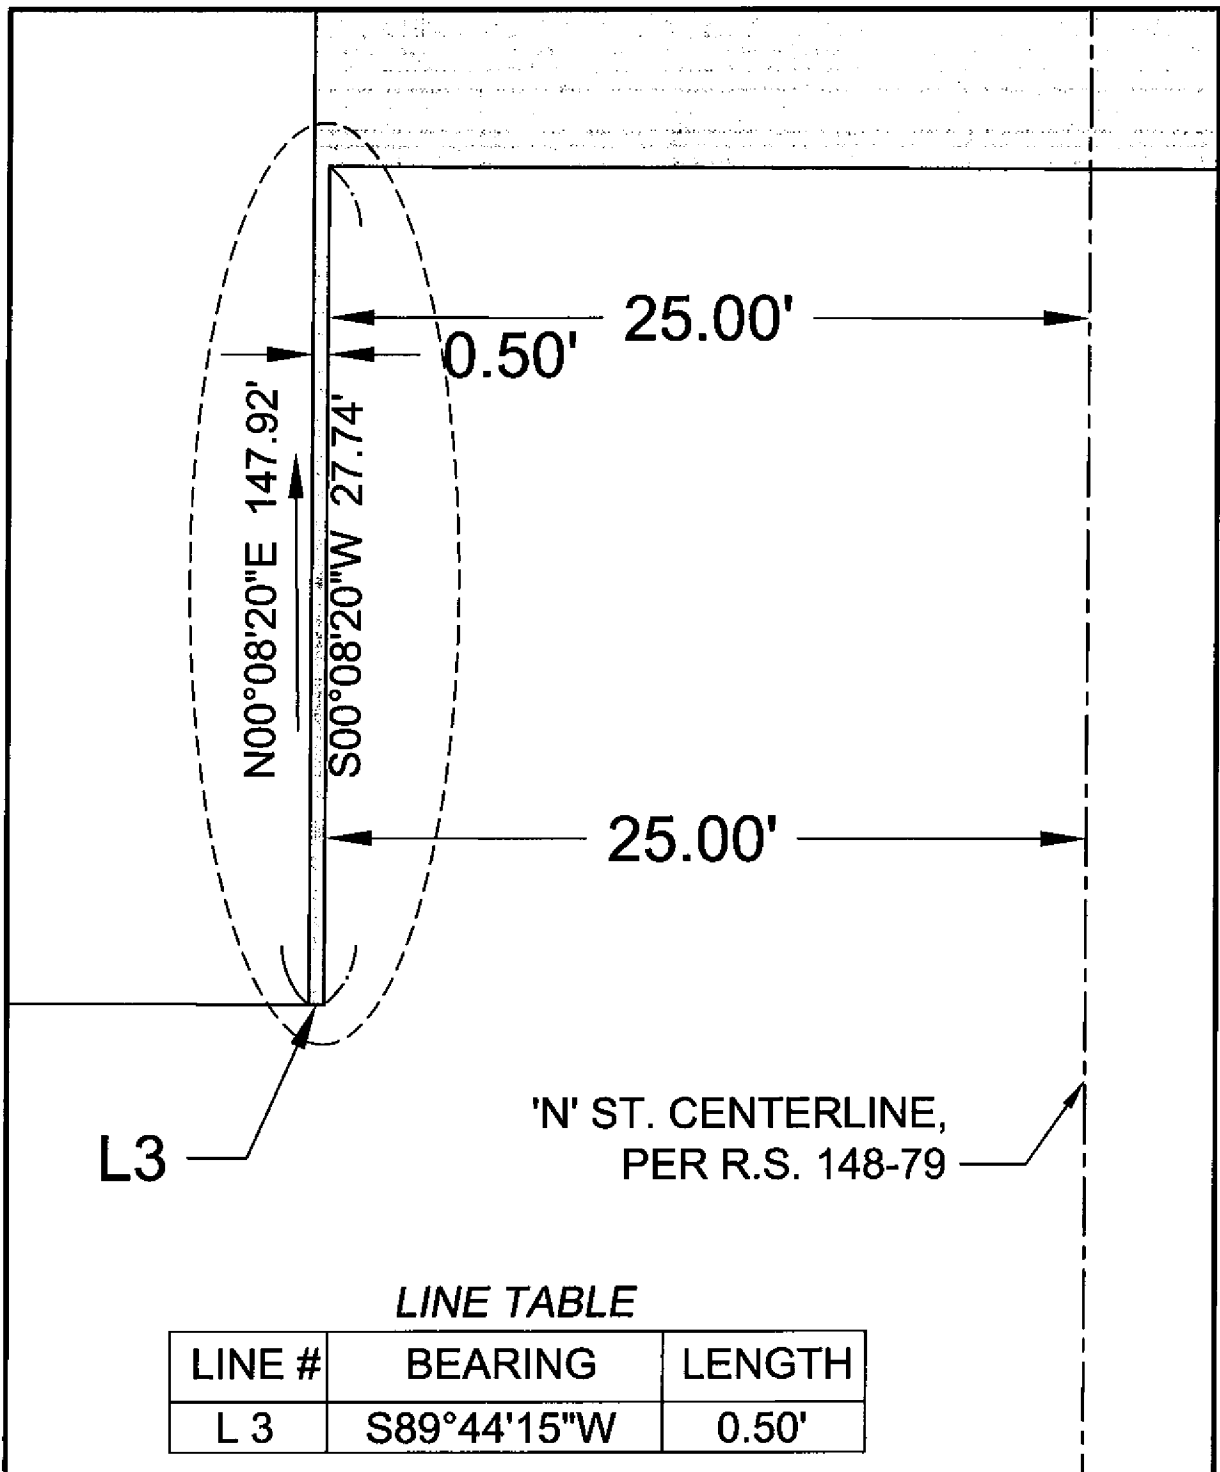

'N' ST. CENTERLINE,  
PER R.S. 148-79

LINE TABLE

LINE #	BEARING	LENGTH
L 3	S89°44'15"W	0.50'

DETAIL SHEET



DEPARTMENT OF PUBLIC WORKS  
RIGHT OF WAY SECTION