



STATEMENT OF FINANCIAL INTEREST

f:\depot\Application Packet\Statement of Financial Interest.doc



Case Number: **SUP-28546** APN: 125-17-601-010, 007 & 013

Name of Representative: Rapinder Chima

✓ No

APN: _____


Print Name: James Zeiter, Manager

Amy Ruth Shedd
Notary Public in and for said County and State





FIRST FLOOR PLAN
SCALE: 1/8" = 1'-0"

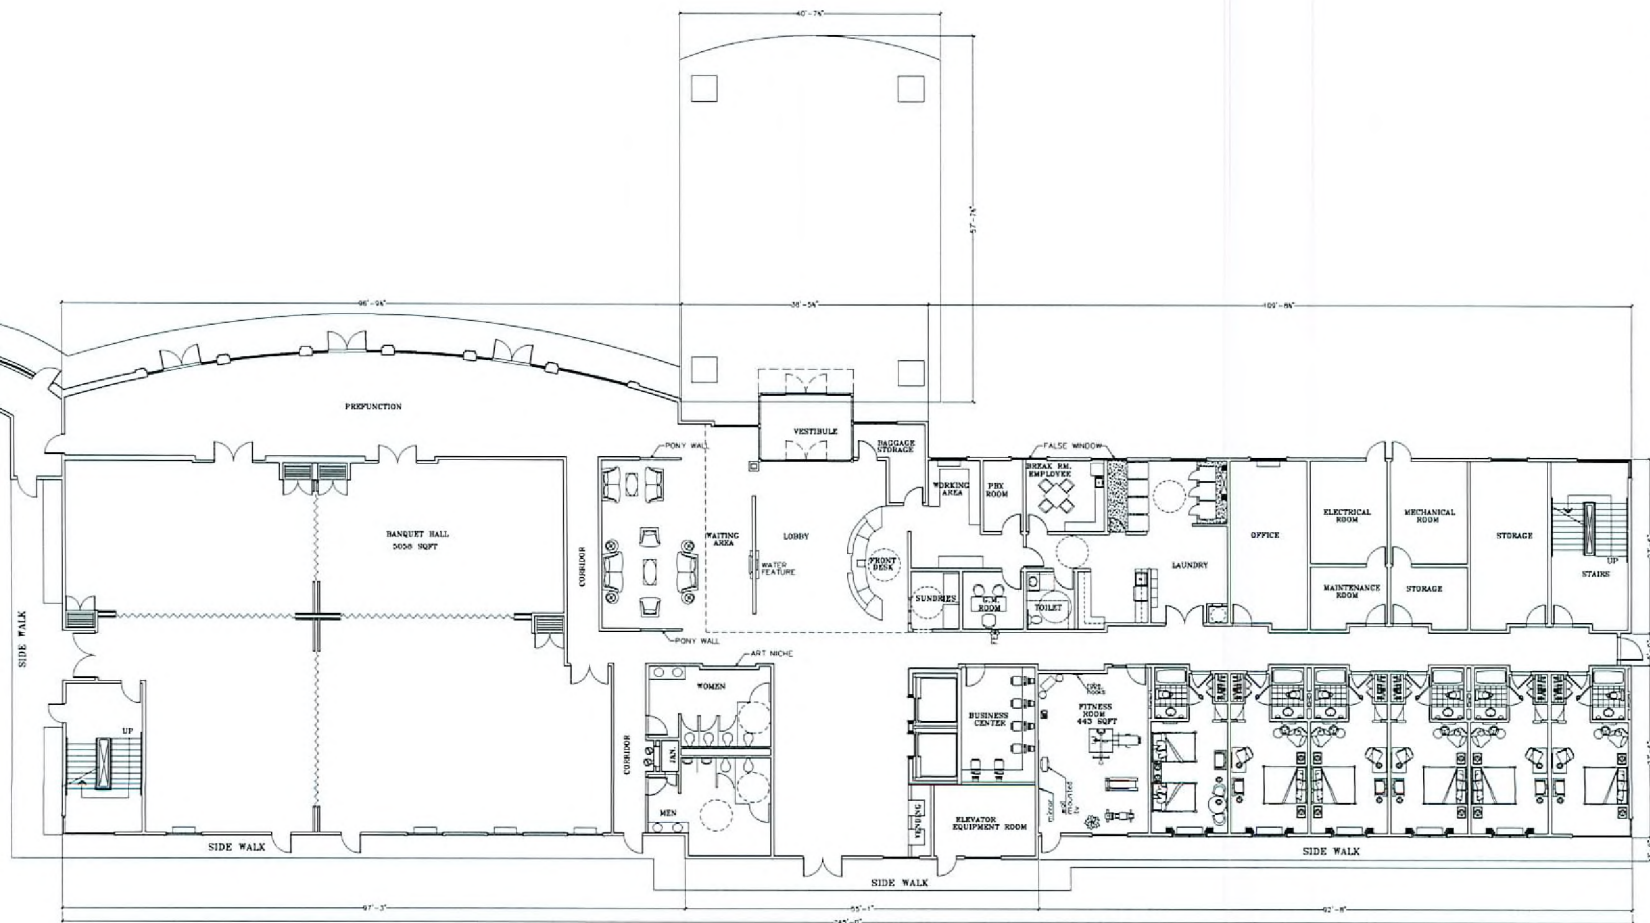

RECEIVED

RECEIVED JUL 02 2008

JUL 02 2008

SUP-28546

SDR-28535

08/14/08 PC

REVISIONS

ACE ENGINEERING
5905 S. DURANGO DRIVE
LAS VEGAS, NV 89103
PHONE: 702.596.0000 FAX: 702.596.7900
CIVIL • PLUMBING • LAND DEVELOPMENT • BUILDING DESIGN

FIRST FLOOR PLAN (HOLIDAY INN)
DURANGO FARM ROAD COMMERCIAL
8433 FARM ROAD
LAS VEGAS, NEVADA 89131

TITLE

PROJECT

SEAL




DATE: 08/25/2008

JOB: 08-03
DWG. BY: HS
CHK. BY: MC

A1.1.0

SHEET
2 OF 12

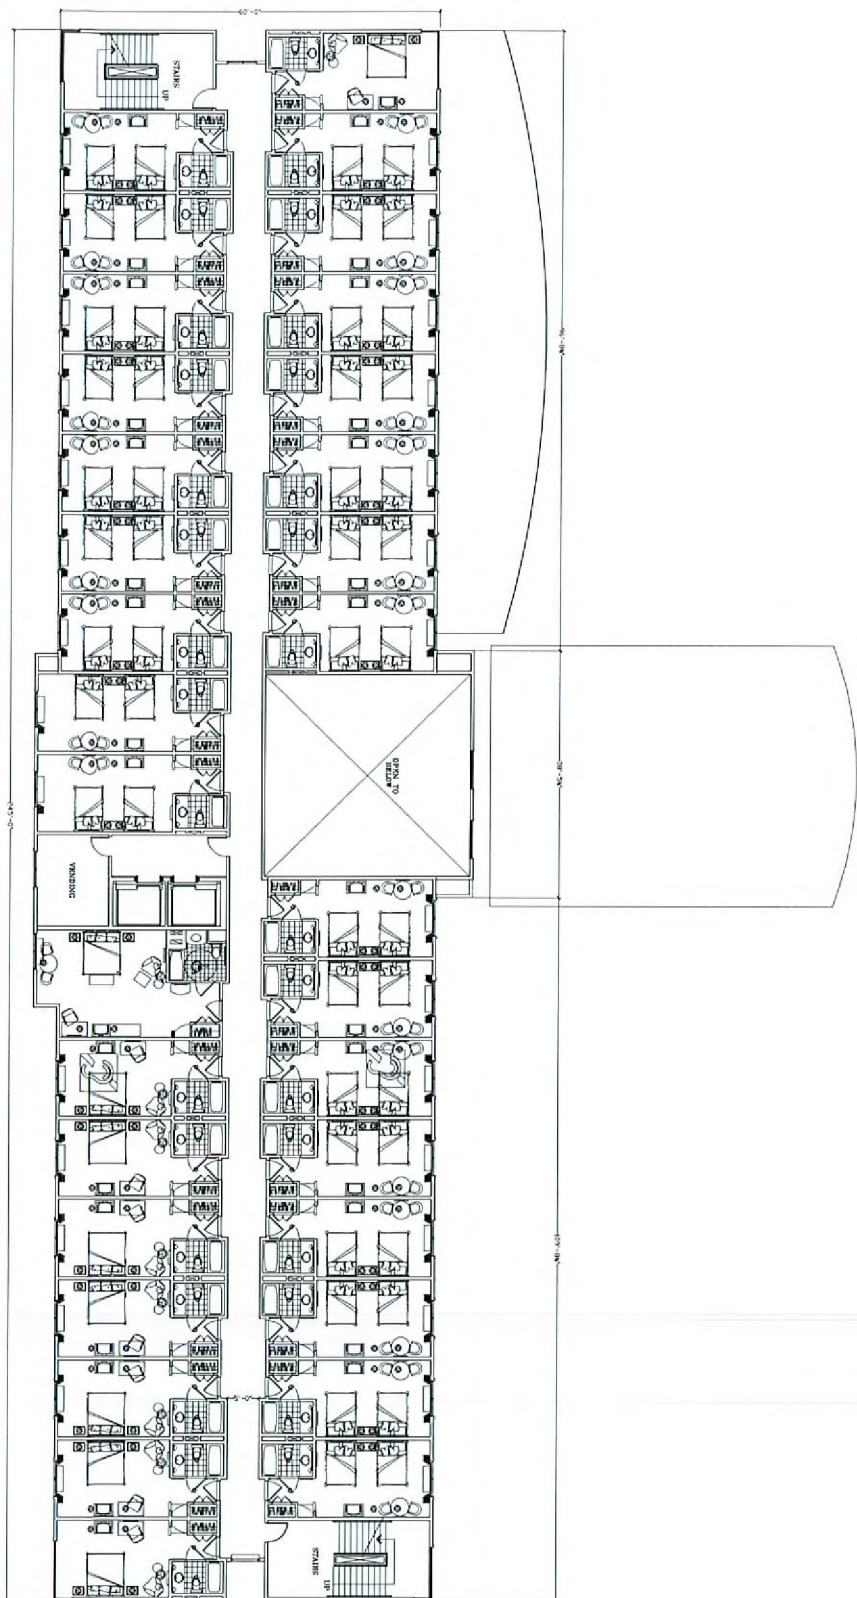

SECOND FLOOR PLAN



RECEIVED

JUL 02 2003

SUP-28546

SDR-28535

08/14/08 PC

SECOND FLOOR PLAN (HOLIDAY INN)

DURANGO FARM ROAD COMMERCIAL
8433 FARM ROAD
LAS VEGAS, NEVADA 89131



ACE ENGINEERING
5195 S. DURANGO DRIVE
LAS VEGAS, NV 89103
PHONE: (702) 396-0800, FAX: (702) 396-7902
CIVIL • PLUMBING • LAND DEVELOPMENT • BUILDING DESIGN

REVISIONS:

TITLE
PROJECT


SCALE



DATE: 08/14/08
BY: J. H. H.
CHK: J. H. H.

A1.2.0

SHEET
3 OF 12

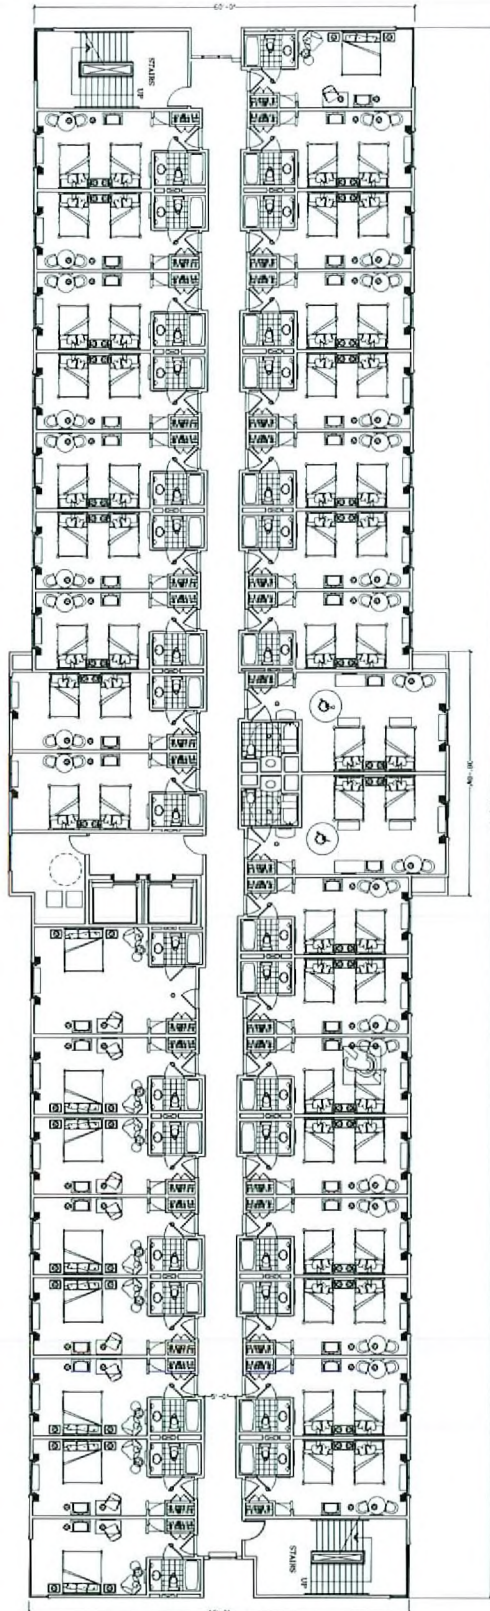

TYP. FLOOR PLAN (3RD TO 5TH STORY)
SCALE: 1/8" = 1'-0"



RECEIVED

JUL 02 2008

SUP-28546

SDR-28535

08/14/08 PC

TYPICAL FLOOR PLAN (HOLIDAY INN)
DURANGO FARM ROAD COMMERCIAL
8433 FARM ROAD
LAS VEGAS, NEVADA 89131



ACE ENGINEERING
5195 S. DURANGO DRIVE
LAS VEGAS, NV 89133
PHONE: 702 396-0800, FAX: 702 396-7982
CIVIL • PLANNING • LAND DEVELOPMENT • BUILDING DESIGN

REVISIONS:



DATE: 08/14/08

DESIGN: RY JAC
CHECK: RY JAC

SCALE: 1/8" = 1'-0"

SHEET
4 OF 12