



PLANNING & DEVELOPMENT DEPARTMENT

STATEMENT OF FINANCIAL INTEREST

Case Number: **VAR-28851** APN: 140-29-510-083
Name of Property Owner: Miami Shores Development LLC
Name of Applicant: _____
Name of Representative: Dwayne Duke

To the best of your knowledge, does the Mayor or any member of the City Council or Planning Commission have any financial interest in this or any other property with the property owner, applicant, the property owner or applicant's general or limited partners, or an officer of their corporation or limited liability company?

_____ Yes

X No

If yes, please indicate the member of the City Council or Planning Commission who is involved and list the name(s) of the person or persons with whom the City Official holds an interest. Also list the Assessor's Parcel Number if the property in which the interest is held is different from the case parcel.

City Official: _____

Partner(s): _____

APN: _____


Signature of Property Owner: Miami Shores Development LLC
Print Name: John Walker member

Subscribed and sworn before me

This 29 day of May, 2008


Colleen J. Lesley Member, Colorado
Notary Public in and for said County and State



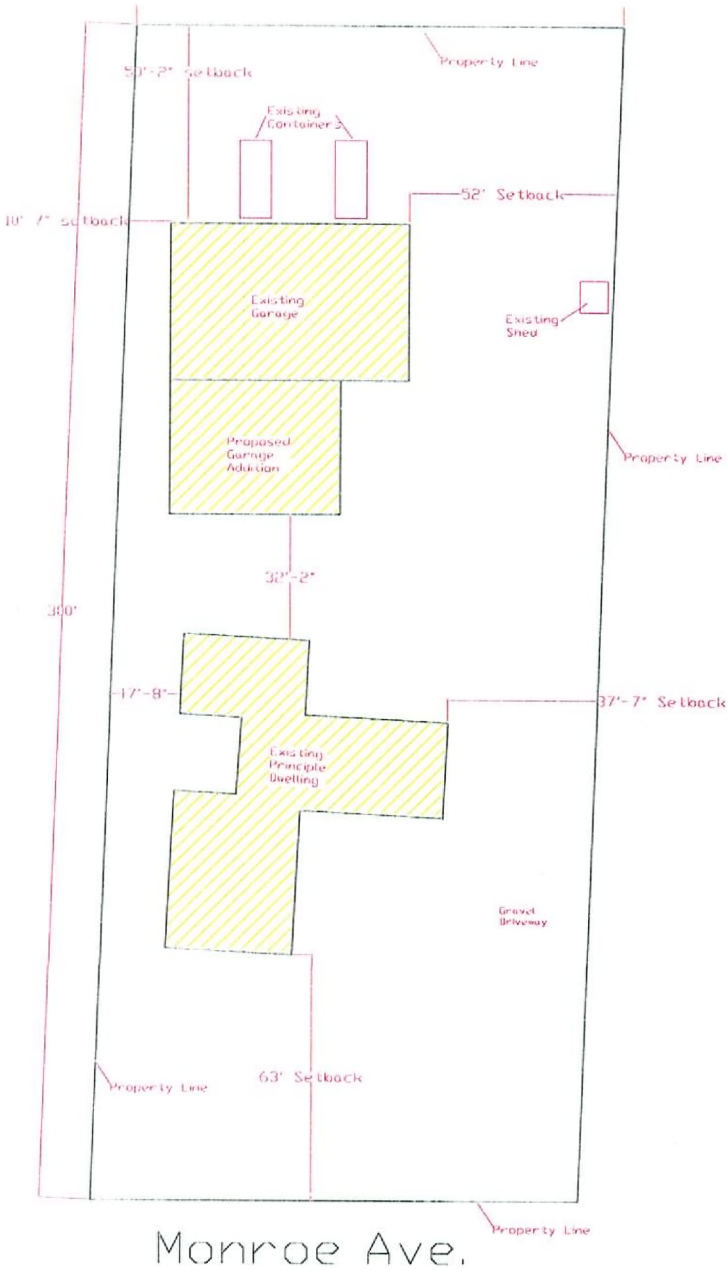


Square Footage	
Existing Garage	2400
Garage Addition	1462
Total Garage	3862
Principle Dwelling	3125
Existing Containers & Shed	376

Vicinity Map

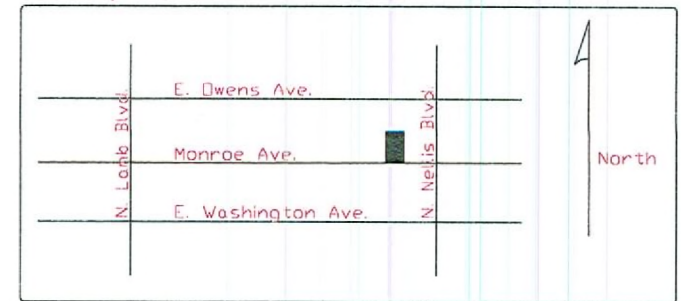


RECEIVED
 JUL 18 2008
VAR-28851
REVISED
 08/14/08 PC


Miami Shores Development LLC
 5038 E. Monroe Ave.
 Garage Addition
 Scale 1/32"=1'-0" Page 1

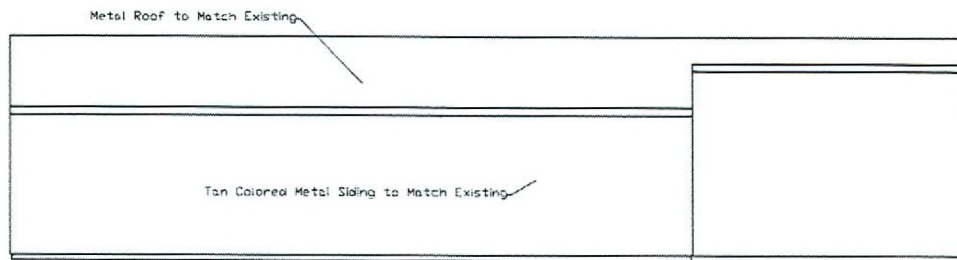


South Side Elevation

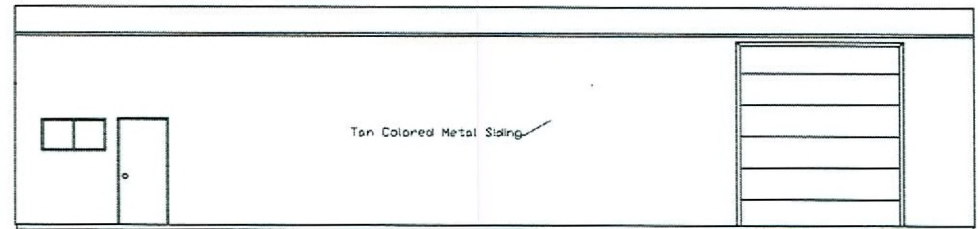

North Side Elevation

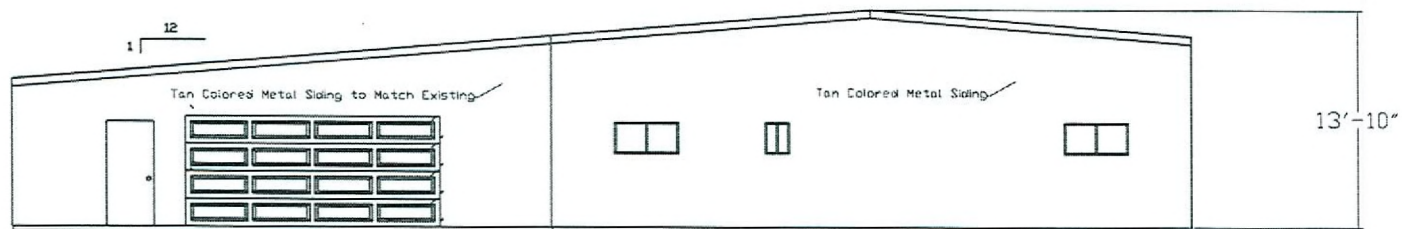

East Side Elevation

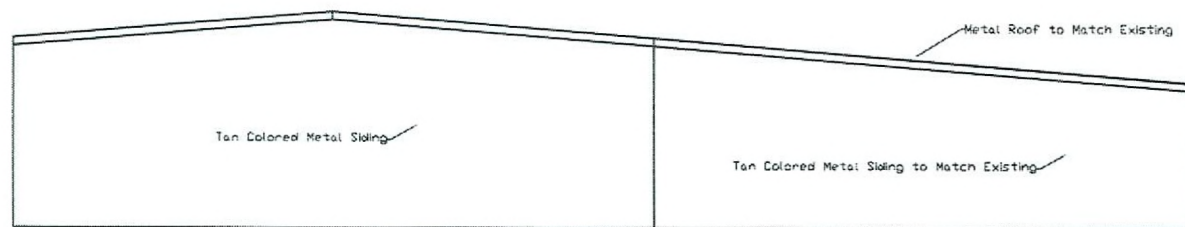


West Side Elevation

Miami Shores Development LLC	
5038 E. Monroe Ave.	
Proposed Garage Addition	
Elevations	
Scale 1/8"=1'-0"	Page 2

VAR-28851
08/14/08 PC

RECEIVED

JUL 01 2008

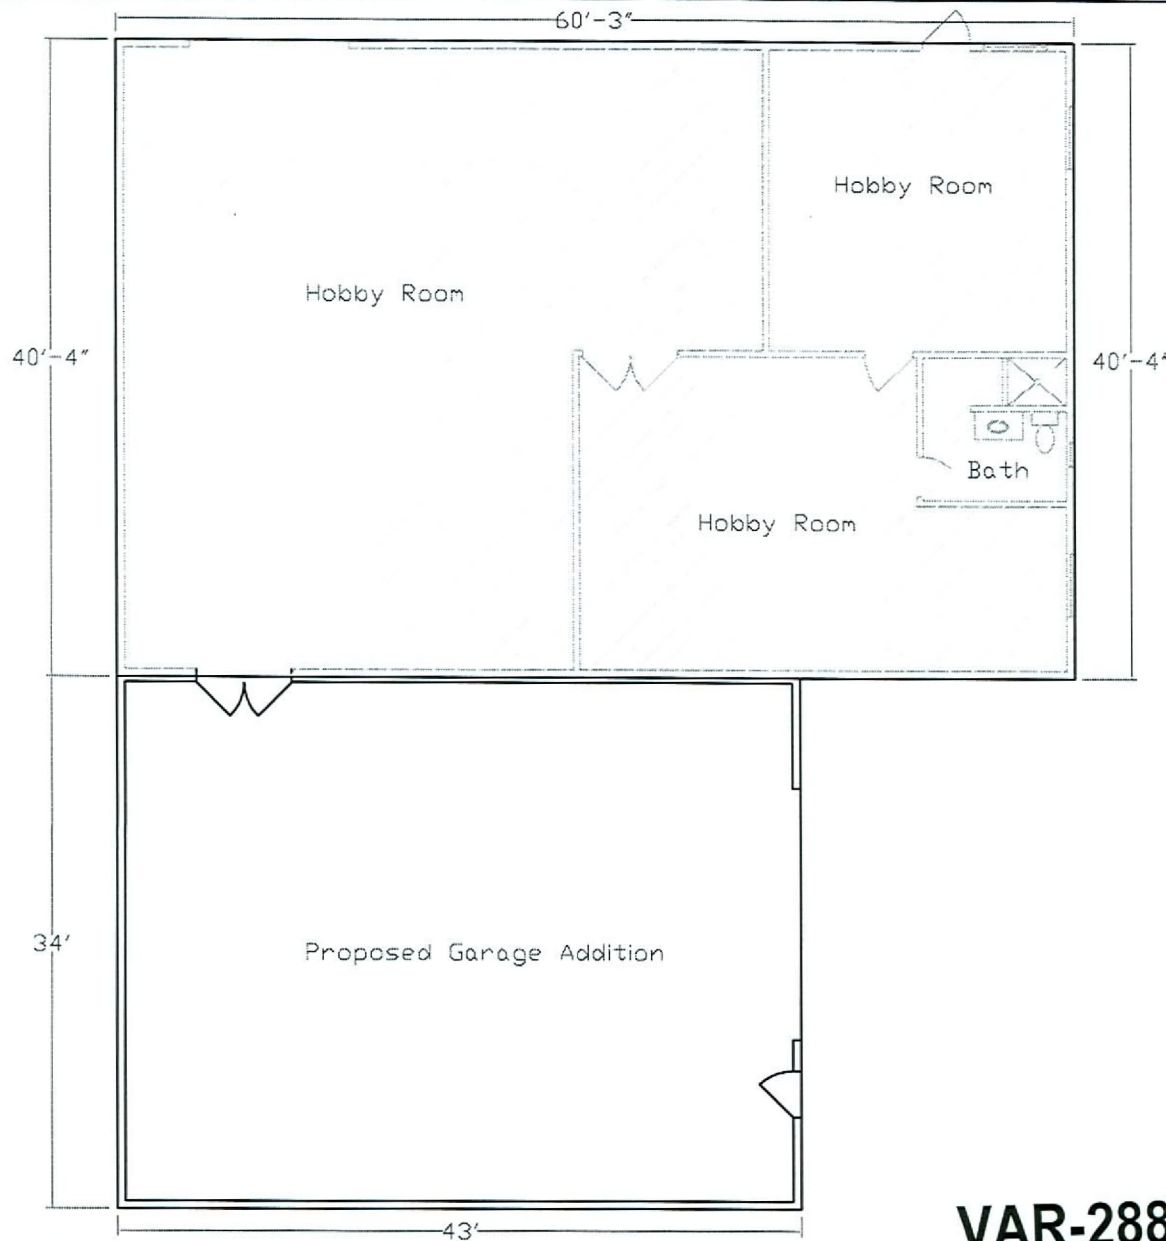

VAR-28851
08/14/08 PC

Miami Shores Development LLC	
5038 E. Monroe Ave.	
Proposed Garage Addition	
Floor Plan	
Scale 1/8"=1'-0"	Page 3

RECEIVED

JUL 01 2008