


MAP 1

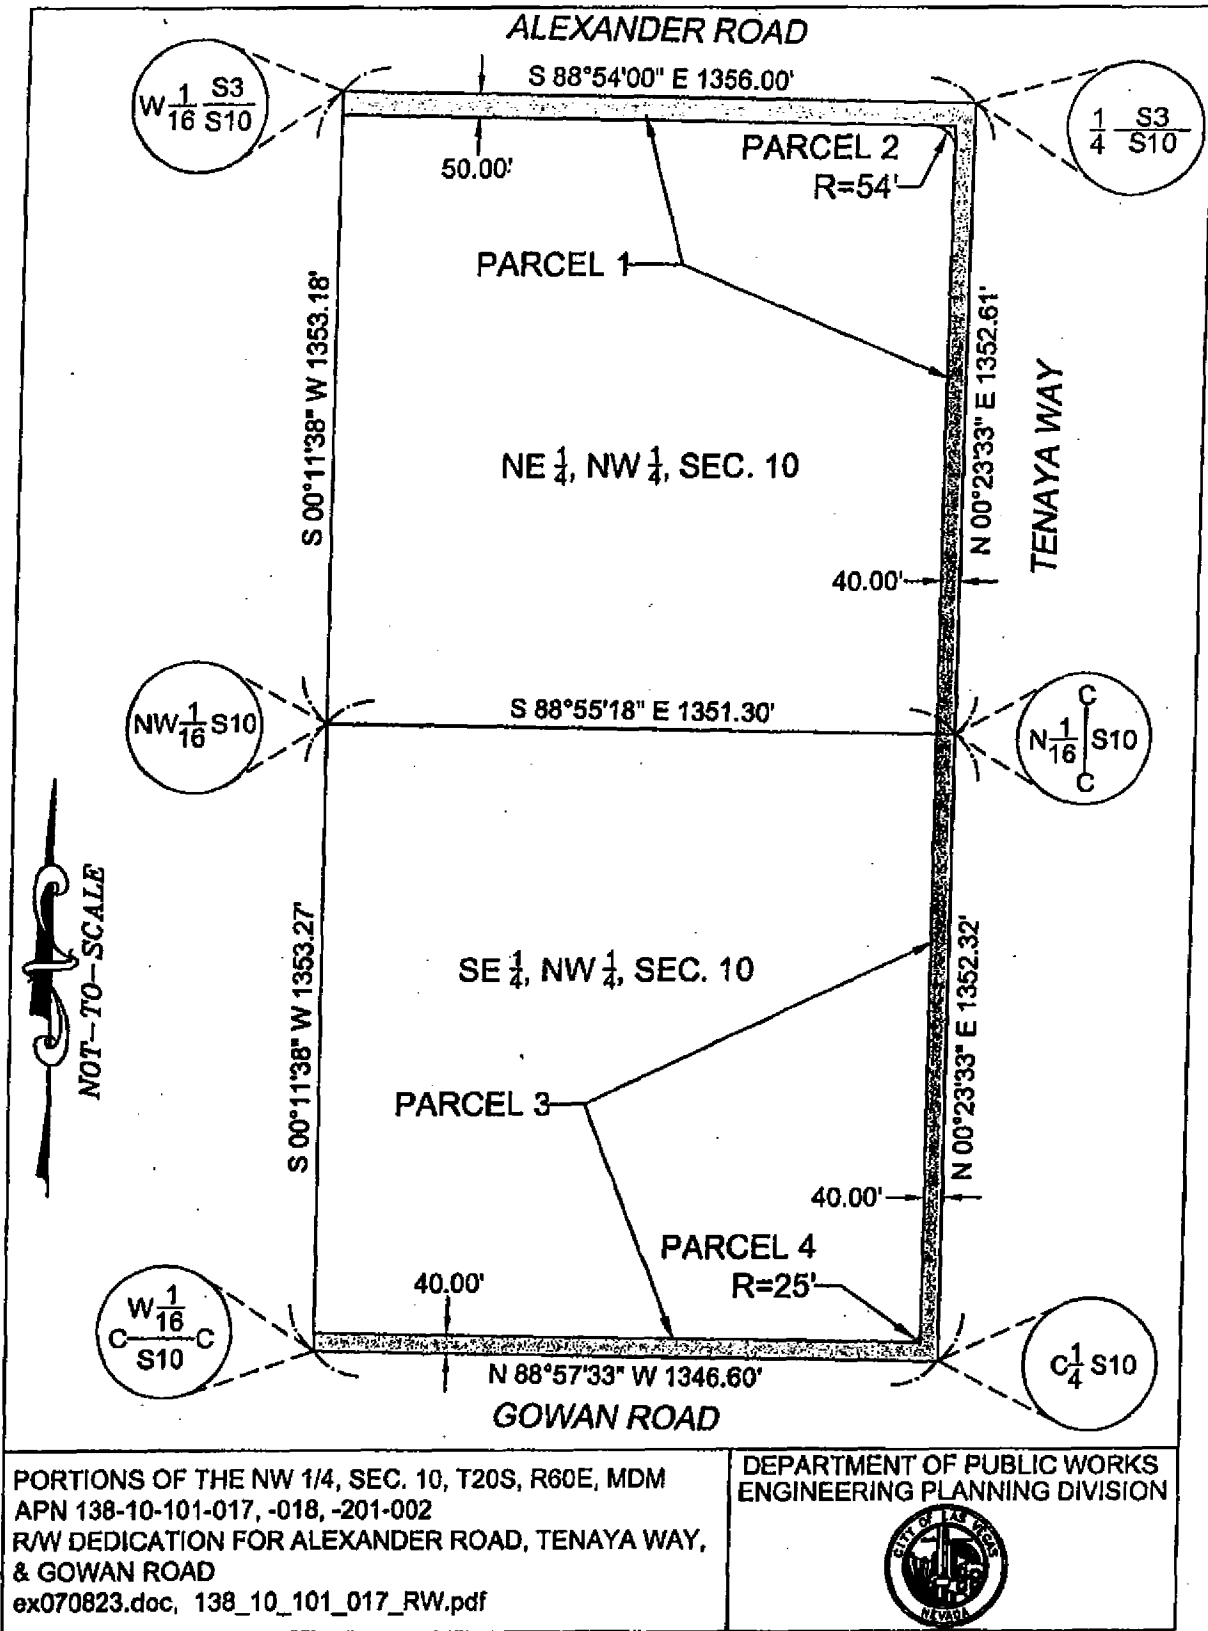

PORTIONS OF THE NW 1/4, SEC. 10, T20S, R60E, MDM
 APN 138-10-101-017, -018, -201-002
 R/W DEDICATION FOR ALEXANDER ROAD, TENAYA WAY,
 & GOWAN ROAD
 ex070823.doc, 138_10_101_017_RW.pdf

DEPARTMENT OF PUBLIC WORKS
 ENGINEERING PLANNING DIVISION

