



PLANNING & DEVELOPMENT DEPARTMENT

STATEMENT OF FINANCIAL INTEREST

Case Number: **MSP-29350** APN: 125-20-402-008

Name of Property Owner: Centennial Durango Partners, LLC

Name of Applicant: Same

Name of Representative: Vision Signs, Inc.

To the best of your knowledge, does the Mayor or any member of the City Council or Planning Commission have any financial interest in this or any other property with the property owner, applicant, the property owner or applicant's general or limited partners, or an officer of their corporation or limited liability company?

 Yes X No

If yes, please indicate the member of the City Council or Planning Commission who is involved and list the name(s) of the person or persons with whom the City Official holds an interest. Also list the Assessor's Parcel Number if the property in which the interest is held is different from the case parcel.

City Official: _____

Partner(s): _____

APN: _____


Signature of Property Owner: 


Print Name: J Dapper

Subscribed and sworn before me

This 5th day of August, 2008

Virginia G. Shelton
Notary Public in and for said County and State

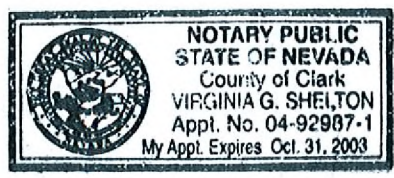

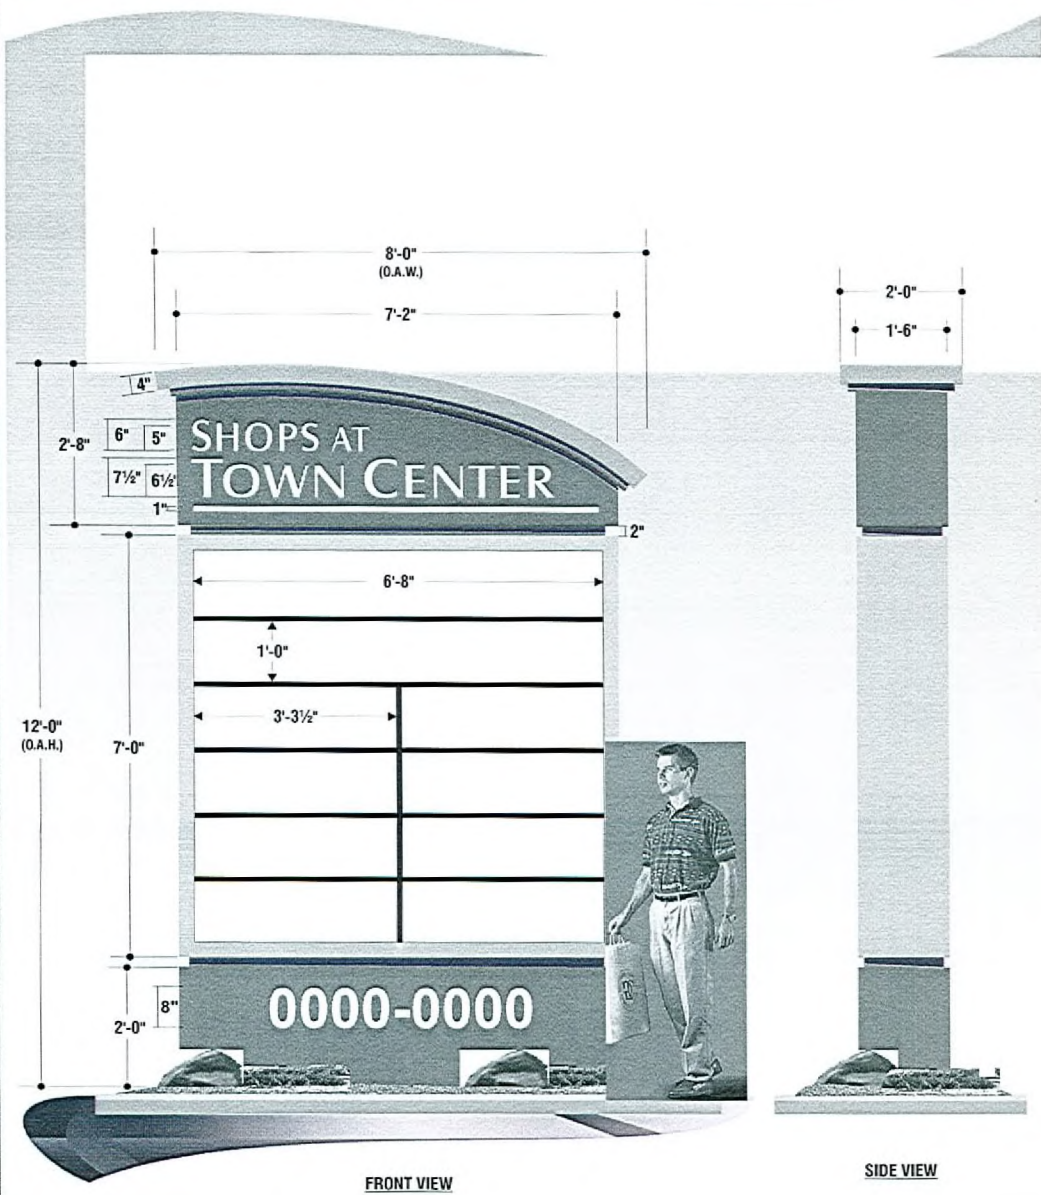

SIDE B

A

(1) D/F ILLUM MONUMENT SIGN 1/2"=1'-0"

SCOPE OF WORK:
MFG & INSTALL (1) D/F INT. ILLUM. MONUMENT SIGN

METAL CORNICE TOP:
SAND TEX-COTE PAINTED TO MATCH EXISTING SIGN

ALUMINUM CABINET:
SAND TEX-COTE PAINTED TO MATCH BLDG
"SHOPS AT TOWN CENTER"
FACE: ROUTED-OUT COPY BACKED w/ WHITE PLEX
ILLUM: T-12 FLUORESCENT LAMPS

2" METAL REVEAL:
SAND TEX-COTE PAINTED TO MATCH EXISTING SIGN

TENANT CABINET:
SAND-TEX-COTE PAINTED TO MATCH EXISTING SIGN
FACE: WHITE PLEX
VINYL: 1" BLACK VINYL DIVIDER LINES
& COPY T.B.D.
ILLUM: T-12 FLUORESCENT LAMPS

2" METAL REVEAL:
SAND TEX-COTE PAINTED TO MATCH EXISTING SIGN

BASE:
SAND TEX-COTE PAINTED TO MATCH EXISTING SIGN

FCO NUMBERS:
1/4" ALUMINUM PAINTED WHITE
FLUSH MOUNT.

SHOPS AT TOWN CENTER

DURANGO @ CENTENNIAL

(1) D/F ILLUM MONUMENT

VISION SIGN INC.
6630 Arroyo Springs Street Suite 600
Las Vegas, NV 89115
Phone: 702-895-7474
These plans are prepared and submitted by the contractor as an exemption to NRS 623.330 for work under contract in license category authorized under NRS 624. NV CONTRACTOR LICENSE #42776

THIS DRAWING WAS PREPARED BY AND IS THE PROPERTY OF VISION SIGN, INC. ANY UNAUTHORIZED USE OF SAME, IN WHOLE OR PART IS PROHIBITED.

JOB NO.	12510
DATE	06-26-2008
DESIGN	S. FORD
SALES	J. QUINTANA
FILE NAME	SHOPSTOWNCTR12510.CDR
PLT DTA	


REVISIONS MADE	

FINAL SIGN-OFF	
DATE SOLD:	
SALES PERSON:	
DESIGNER:	
CUSTOMER:	

SHEET
001

RECEIVED
AUG 07 2008

MSP-29350
09/25/08 PC

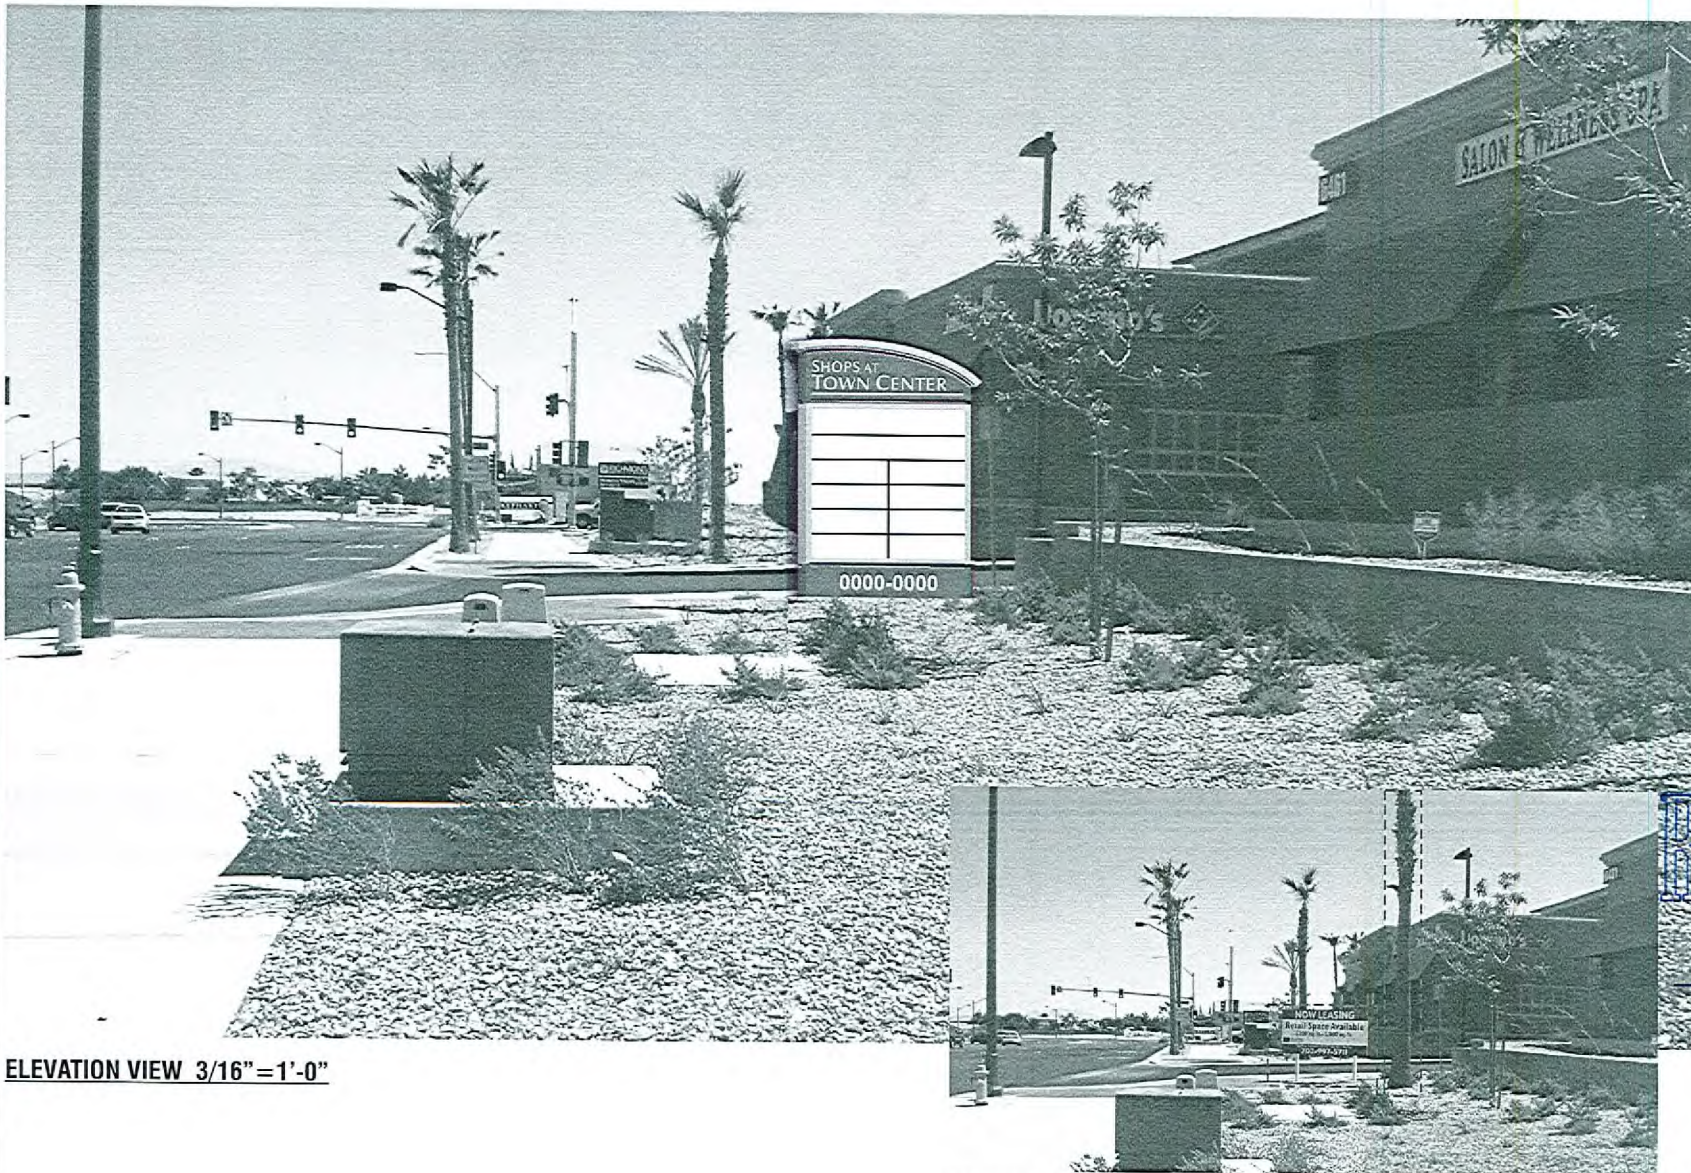

ELEVATION VIEW 3/16"=1'-0"

REMOVE BILLBOARD - PALM TREE TO BE REMOVED BY OTHER PARTY

SHOPS AT TOWN CENTER

DURANGO @ CENTENNIAL

ELEVATION VIEW

VISION SIGN INC.

6630 Arroyo Springs Street Suite 600
Las Vegas, NV 89113
Phone: 702-895-7474

These plans are prepared and submitted by the contractor as an exemption to NRS 622.336 for work in minor categories because category outlined under NRS 624. NV CONTRACTOR LICENSE #42776

THIS ARTWORK WAS PREPARED BY AND IS THE PROPERTY OF VISION SIGN, INC. ANY UNAUTHORIZED USE OF SAME, IN WHOLE OR PART IS PROHIBITED.

JOB NO. 12510
DATE 06-26-2008
DRAWN S. FORD
SALES J. QUINTANA
FILE NAME SHOPSTOWNCTR12510.CDR
TOLERANCE

REVISIONS MADE	

FINAL SIGN-OFF

DATE SOLD: _____
SALES PERSON: _____
DESIGNER: _____
CUSTOMER: _____

SHEET
002

MSP-29350
09/25/08 PC