



PLANNING & DEVELOPMENT DEPARTMENT

STATEMENT OF FINANCIAL INTEREST

VAR **VAR-30267**

Case Number: 30267 APN: _____

Name of Property Owner: Greg Wilde

Name of Applicant: Greg Wilde

Name of Representative: Greg Wilde

To the best of your knowledge, does the Mayor or any member of the City Council or Planning Commission have any financial interest in this or any other property with the property owner, applicant, the property owner or applicant's general or limited partners, or an officer of their corporation or limited liability company?

_____ Yes X _____ No

If yes, please indicate the member of the City Council or Planning Commission who is involved and list the name(s) of the person or persons with whom the City Official holds an interest. Also list the Assessor's Parcel Number if the property in which the interest is held is different from the case parcel.

City Official: _____

Partner(s): _____

APN: _____

Signature of Property Owner: 


Print Name: GREGORY WILDE

Subscribed and sworn before me

This 23rd day of September, 2008

Catherine A. Roma

Notary Public in and for said County and State

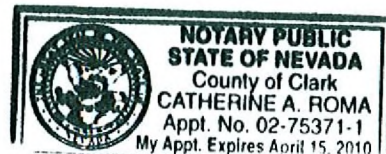


REVISIONS	BY

WILDE LAW OFFICES
 220S. JONES
 LAS VEGAS, NEVADA 89107

ABILITY CONSTRUCTION
 3400 W. DESERT INN RD. #4 LAS VEGAS, NV. 89102
 (702) 258-0027 PHONE (702) 258-9591 FAX
 L.C. # 0033865

PREPARED	CHECKED	DATE	SCALE	TITLE	NO.

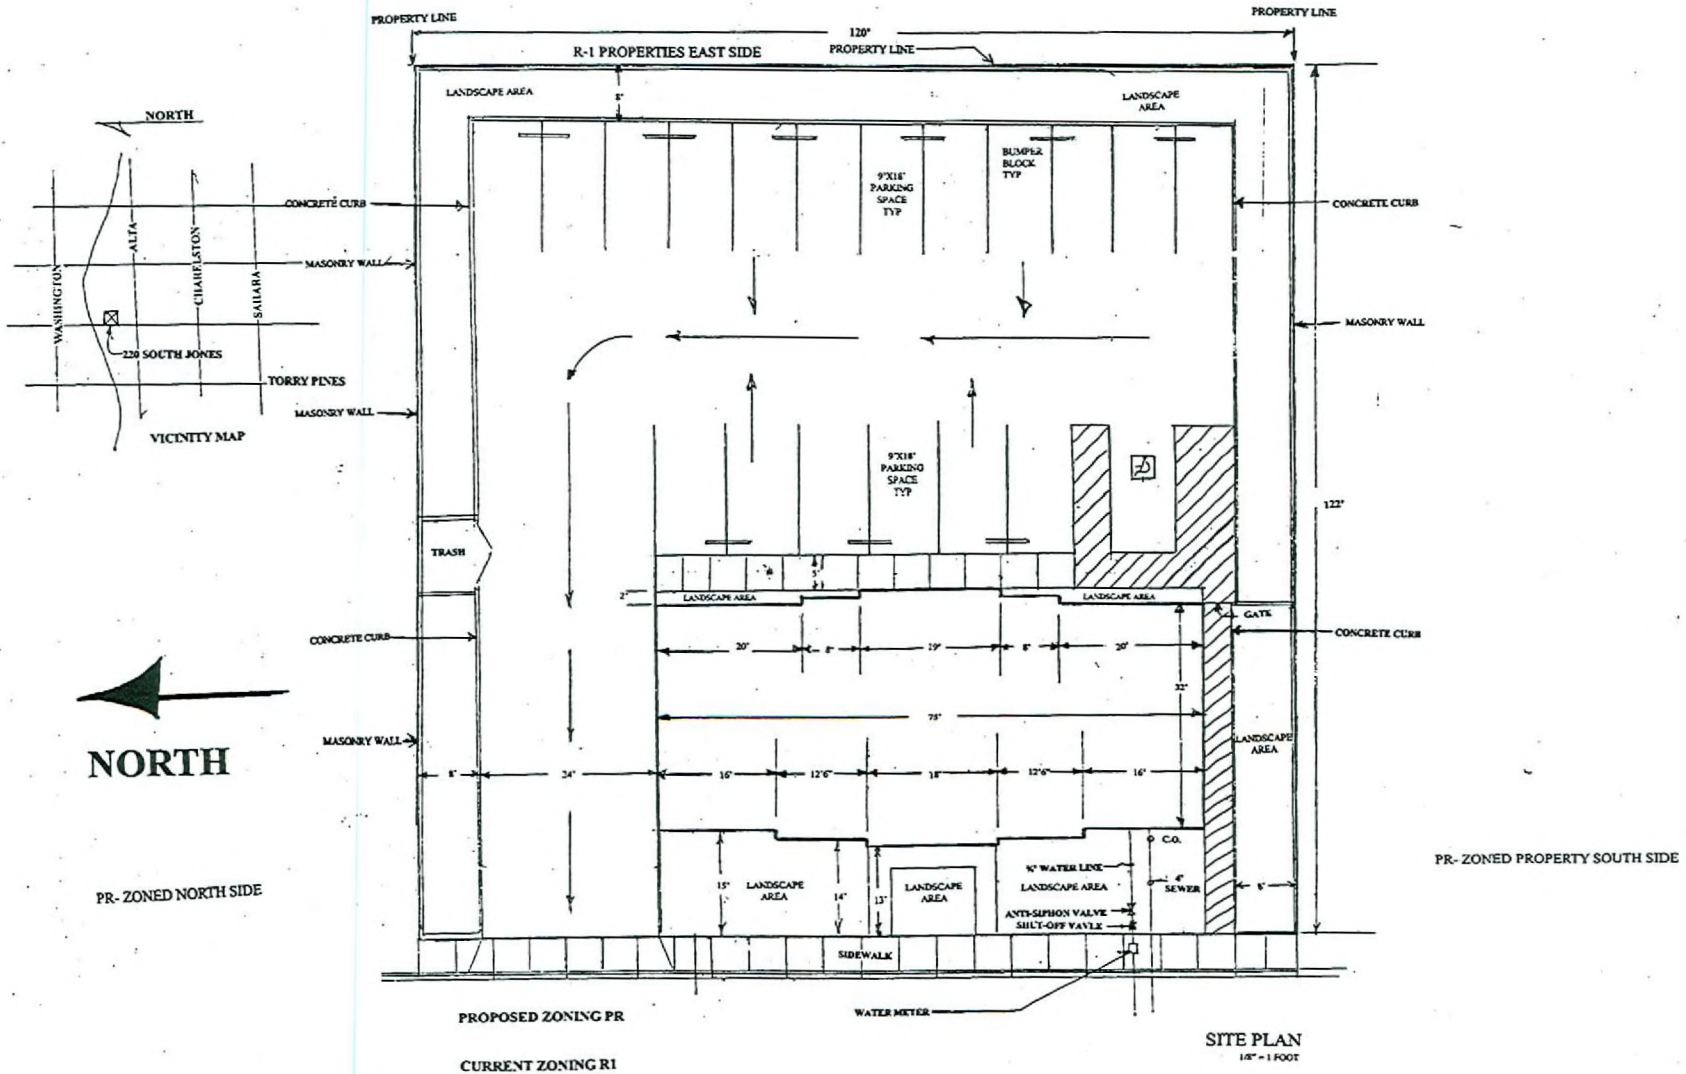


ZON-30261 VAR-30267
 SDR-30288 11/06/08 PC

JONES BLVD


RECEIVED
 SEP 23 2008

CONTRACTOR
 These plans are prepared and indicated by the contractor as an exception to NRS 423.330 for work under the contractor license category authorized under NRS 624.
 Ability Construction Co.
 Contracting License No. 33860
 Contracting License No. 33860
 Prepared by: Gary Moore
 Checked by: Gary Moore
 Date: 11/06/08
 Title: Site Plan
 No.: 1 of 1
 Scale: As Shown
 Name: Gary Moore
 Title: Project Manager
 Signature: Gary Moore


S-1
 OF SHEETS

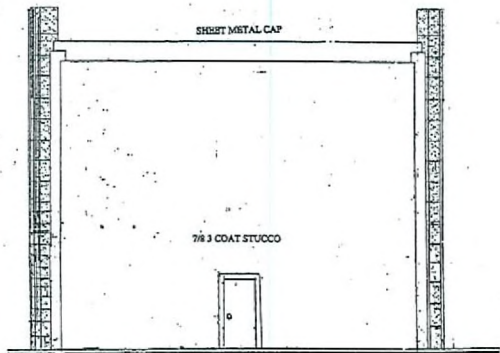

E3 NORTH exterior elevation

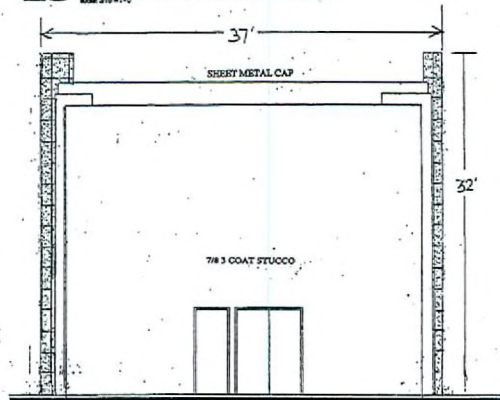

E1 SOUTH exterior elevation

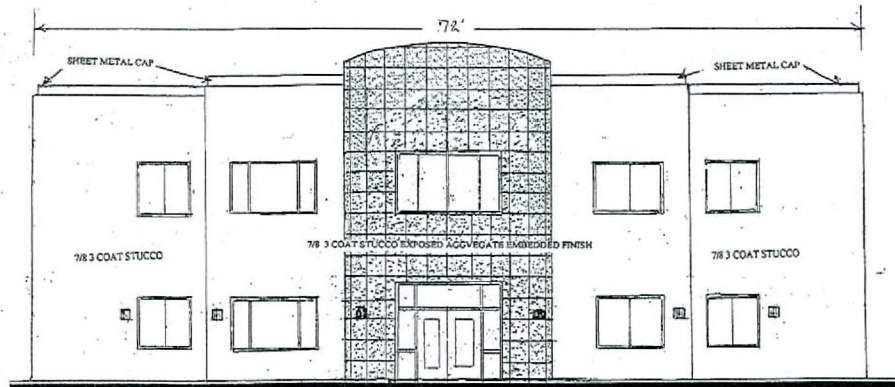

B3 WEST exterior elevation

RECEIVED
SEP 23 2008

EAST
B1 exterior elevation

ZON-30261 VAR-30267
SDR-30288 11/06/08 PC

CONTRACTOR
These plans are prepared and submitted by the contractor as an exemplar to NRS 623.336 for work under the contractors license category authorized under NRS 623.
 Company Name: Ability Construction (Print Name)
 Contractor License Number: 33811 Contractor Registration OR
 Master L.C. if Planning of Electrical and Plumbing: None
 Plans Prepared By: A.M. Signature: [Signature]

REVISIONS	BY

WILDE LAW OFFICES
220 S JONES BLVD #9108
LAS VEGAS, NEVADA

ABILITY CONSTRUCTION
3400 WEST DESERT INN RD. #4
LAS VEGAS, NEVADA 89102
LIC# 003869 BID LIC# 31,000,000

DRAWN
CHECKED
SCALE
JOB NO.
SHEET
A1
OF SHEETS