



PLANNING & DEVELOPMENT DEPARTMENT

STATEMENT OF FINANCIAL INTEREST

Case Number: **SUP-29146** APN: 138-12-110-015

Name of Property Owner: Larry D. Thomas and Nerissa L. Thomas

Name of Applicant: Nerissa L. Thomas

Name of Representative: Nerissa L. Thomas

To the best of your knowledge, does the Mayor or any member of the City Council or Planning Commission have any financial interest in this or any other property with the property owner, applicant, the property owner or applicant's general or limited partners, or an officer of their corporation or limited liability company?

Yes No

If yes, please indicate the member of the City Council or Planning Commission who is involved and list the name(s) of the person or persons with whom the City Official holds an interest. Also list the Assessor's Parcel Number if the property in which the interest is held is different from the case parcel.

City Official: _____

Partner(s): _____

APN: _____

Signature of Property Owner: Nerissa L. Thomas

Print Name: Nerissa L. Thomas


Subscribed and sworn before me

This 8 day of July, 2008
Katherine E. Brann

Notary Public in and for said County and State



THOMAS AUTOMOTIVE INC.

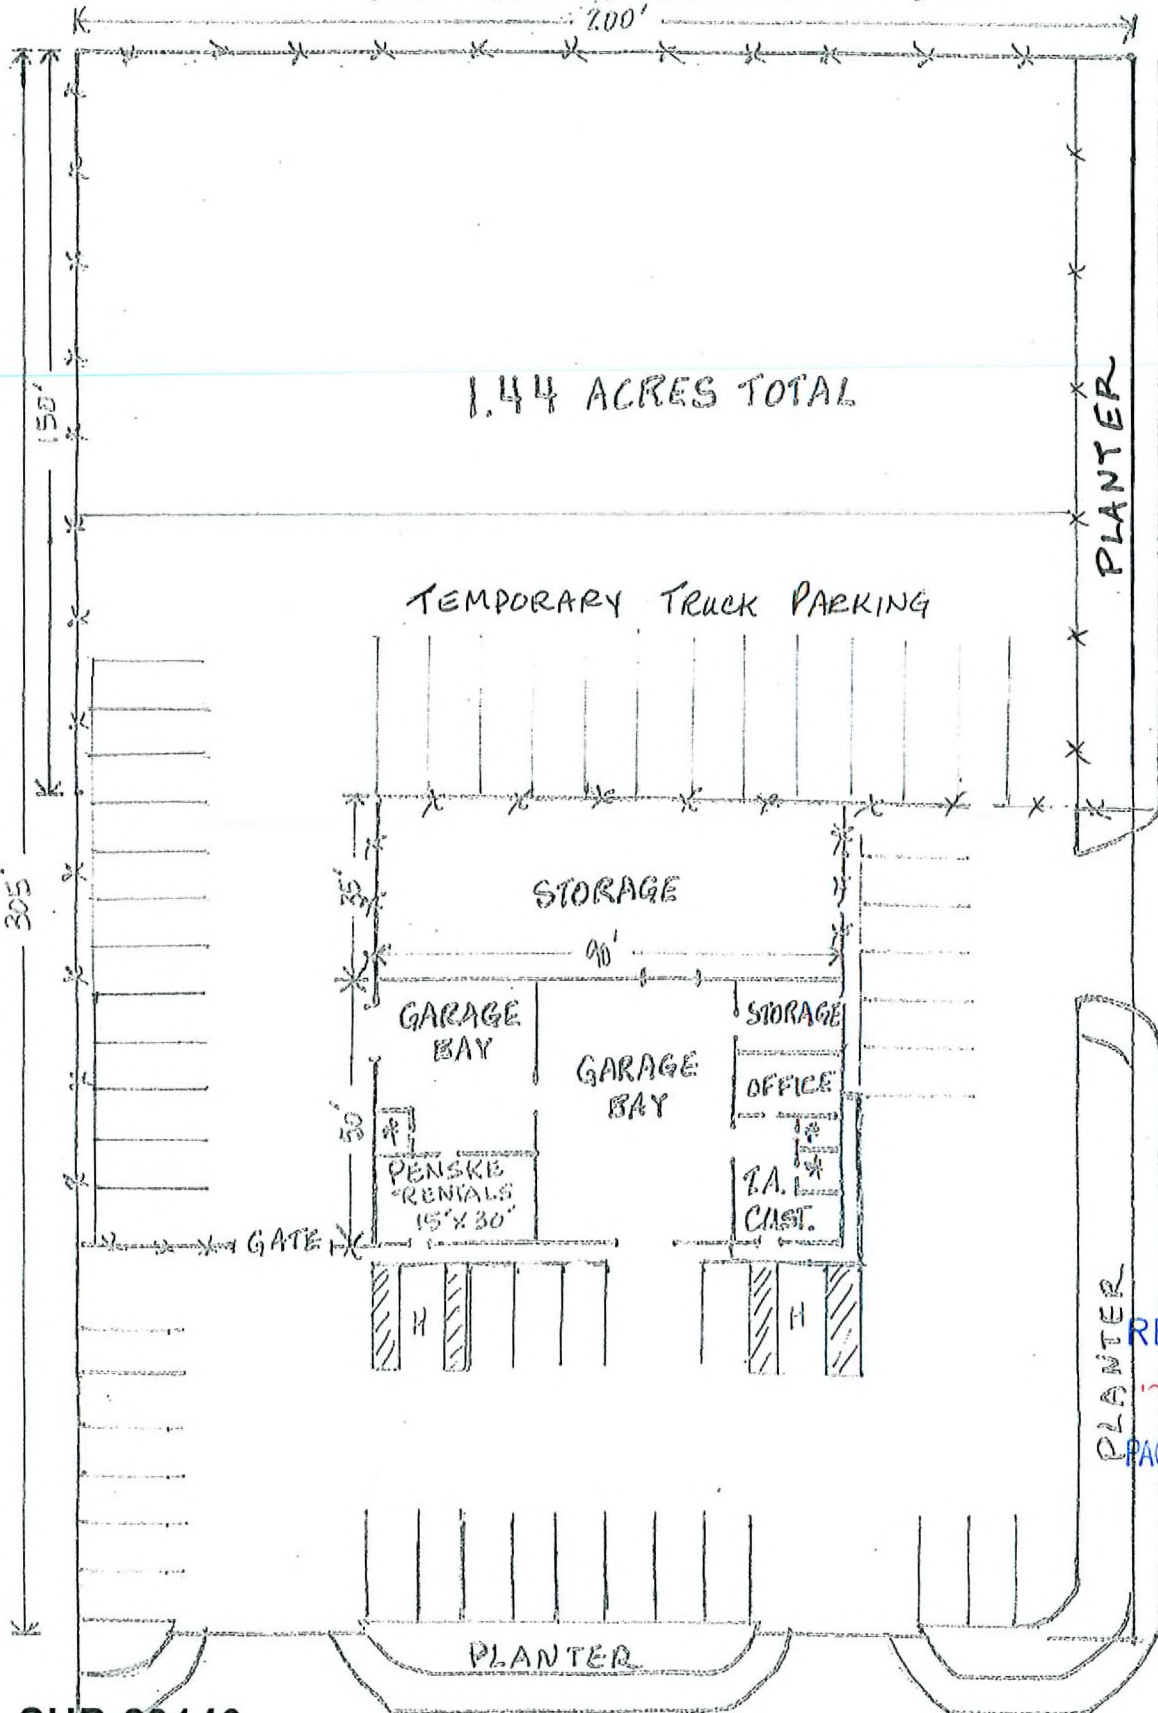

1.44 ACRES TOTAL

TEMPORARY TRUCK PARKING

STORAGE

GARAGE BAY

GARAGE BAY

PENSKE RENTALS
15' X 30'

STORAGE

OFFICE

TA.
CUST.

PLANTER

DUNCAN DRIVE

PLANTER

RECEIVED

NOV 06 2008

PAGE.....OF.....

SUP-29146

REVISED

11/20/08 PC

RANCHO DRIVE

* RESTROOMS


SCALE: 1" = 36'

Thomas Automotive Inc.





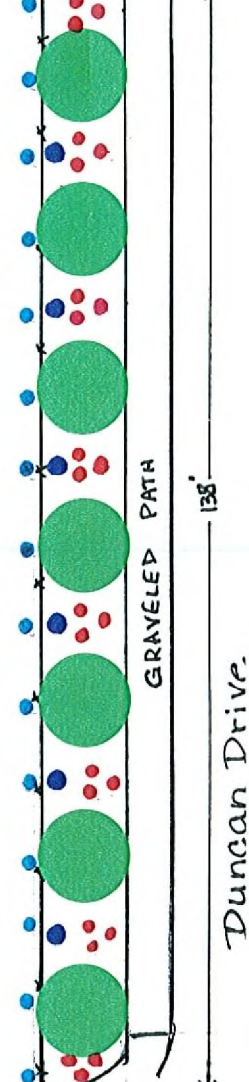


Landscaping Proposal

11/06/08

1. Install new drip irrigation
2. Plant 12 more 24" box trees (18 total) and 65 more plants (72 total)
3. All planter beds to receive 2" deep of 3/4" decorative rock.
4. Move chainlink fence on Duncan to NW side of new planter.
5. Remove all native plants and grasses from unimproved portion (sidewalk area) of Duncan, grade and level, install 1/2" - 3/4" rock 2" deep for path, install curbing on street side of path.





Trees:

-  1. Pinus Eldeica (Mondale Pine)
-  2. Quercus Virginiana (Heritage Oak)
-  3. Curve Leaf Yucca
-  4. Oleander
-  5. Dwarf Oleander (15gal.)
-  6. Red Yucca (5gal.)
-  7. Cat's Claw vine (5gal.)

Scale: 1" = $\frac{24'}{15}$
(only interior of planter is to scale)

Landscaper: Daryl Driscoll
Alliance Landscaping

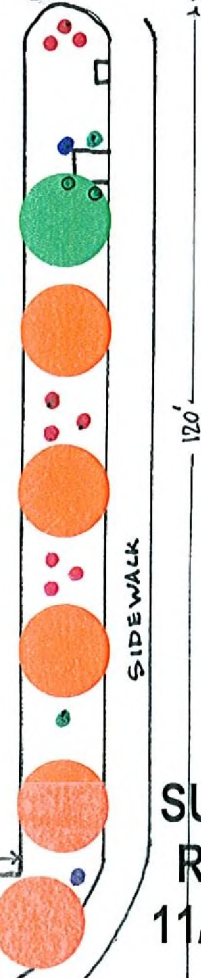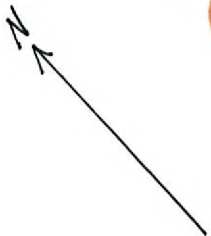

RECEIVED
NOV 06 2008
PAGE.....OF.....

SUP-29146
REVISED
11/20/08 PC

