

# DETAIL 1

SCALE: 1"=10'

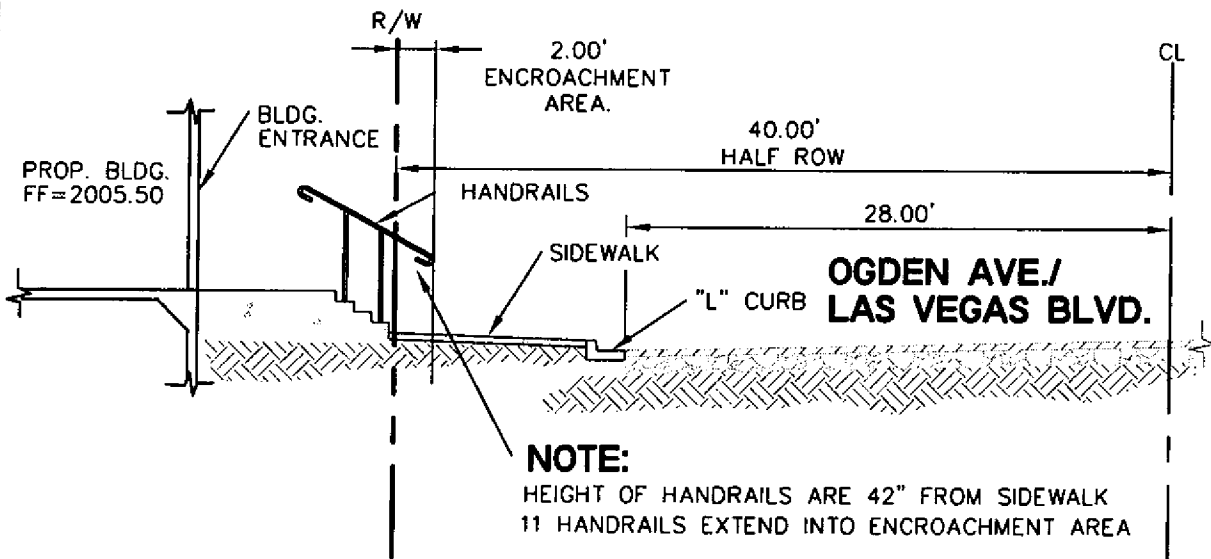


EXHIBIT "B"

	<b>HANDRAIL ENCROACHMENT CROSS SECTION</b>	PROJECT No.: 041188
<b>LOCHSA ENGINEERING</b> 6345 SOUTH JONES BLVD. SUITE 100 LAS VEGAS, NV 89118 P: 702 365-9312, F: 702 365-9317	<b>STREAMLINE TOWER</b>	SHEET No. <h1 style="font-size: 2em;">C2</h1>