



PLANNING & DEVELOPMENT DEPARTMENT

STATEMENT OF FINANCIAL INTEREST

Case Number: **SDR-29409** APN: 162-04-302-002, 162-04-302-003
Name of Property Owner: BBH, LLC
Name of Applicant: BIG TOWN MECHANICAL

To the best of your knowledge, does the Mayor or any member of the City Council or Planning Commission have any financial interest in this or any other property with the property owner, applicant, the property owner or applicant's general or limited partners, or an officer of their corporation or limited liability company?

_____ Yes X No

If yes, please indicate the member of the City Council or Planning Commission who is involved and list the name(s) of the person or persons with whom the City Official holds an interest. Also list the Assessor's Parcel Number if the property in which the interest is held is different from the case parcel.

City Official: _____

Partner(s): _____

APN: _____


Signature of Property Owner/Authorized Agent: _____


Print Name: JAMES A. BARTON

Subscribed and sworn before me

This 29 day of August, 2008


Tammie McIlroy
Notary Public in and for said County and State

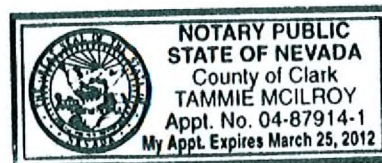

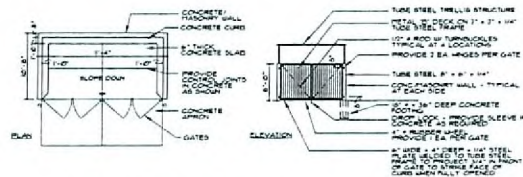


TRASH ENCLOSURE

SCALE: 1" = 10'-0"

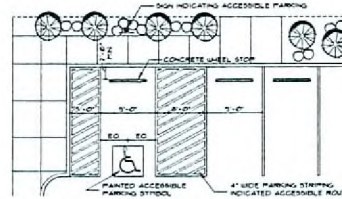


ACCESSIBLE PARKING - GROUND FL

SCALE: 1" = 10'-0"

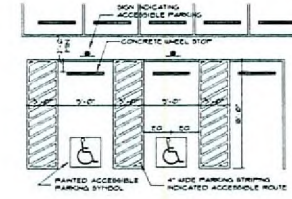


ACCESSIBLE PARKING - ROOF

SCALE: 1" = 10'-0"

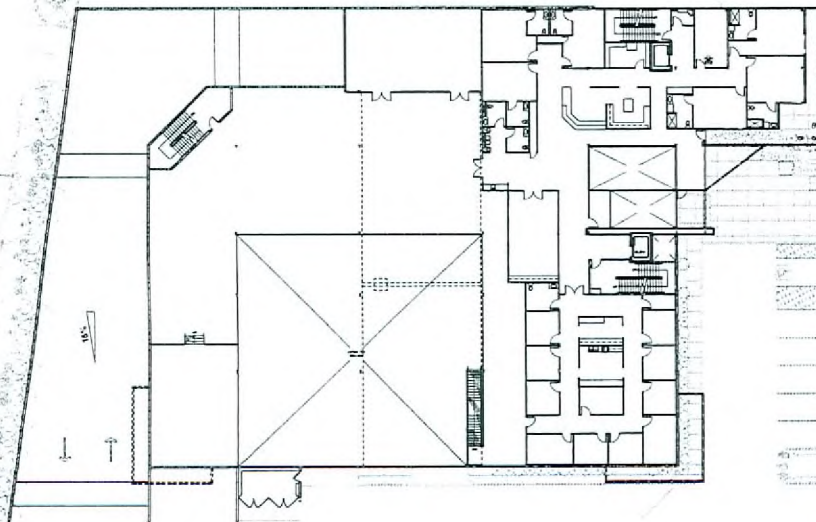

SECOND FLOOR PLAN

SCALE: 1" = 20'-0"

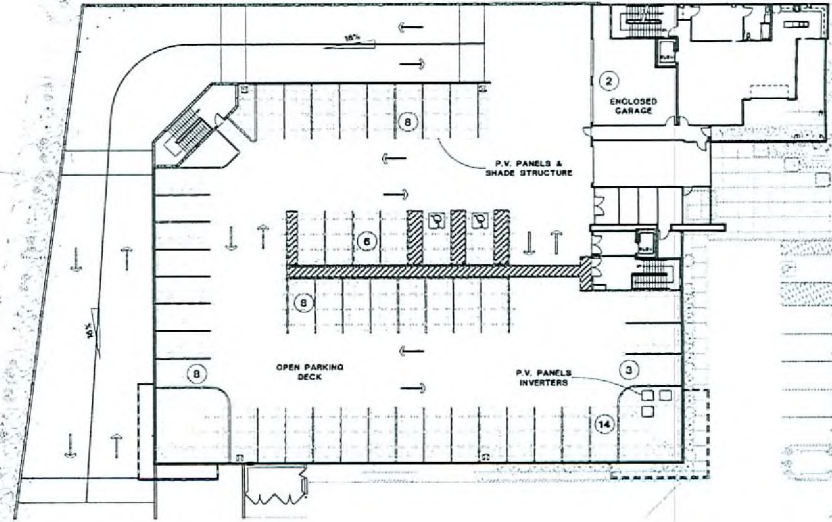

THIRD FLOOR PLAN

SCALE: 1" = 20'-0"

AUGUST 2008

BIG TOWN MECHANICAL HEADQUARTERS

LAS VEGAS - NEVADA


SDR-29409

09/25/08 PC


lrp inc. architecture
planning
interiors

THE RICHARDSON PARTNERSHIP, INC.
211 First Road Suite L Las Vegas, Nevada 89119
PHONE: 702.734.8822 FAX: 702.734.8855
E-MAIL: melli@lrp-architect.com

RECEIVED
AUG 11 2008

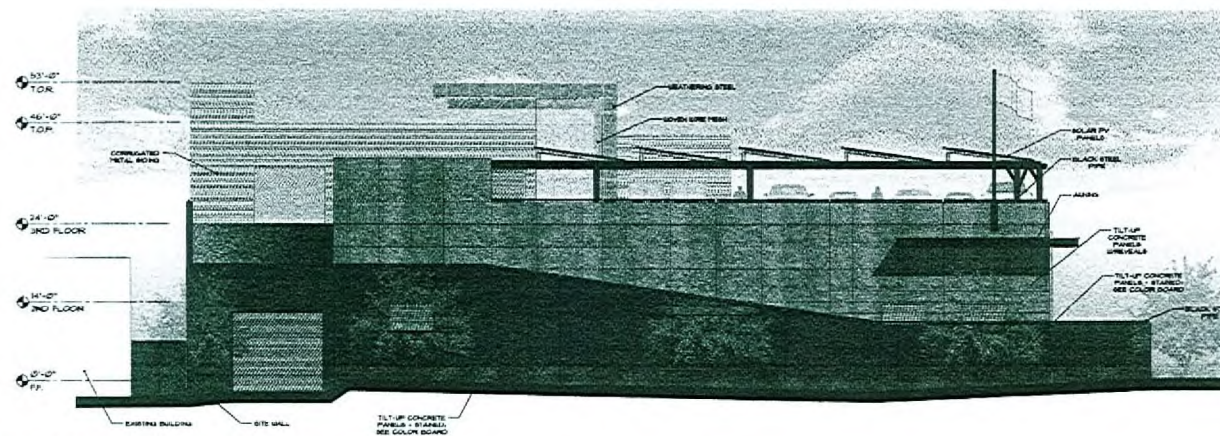

WEST ELEVATION

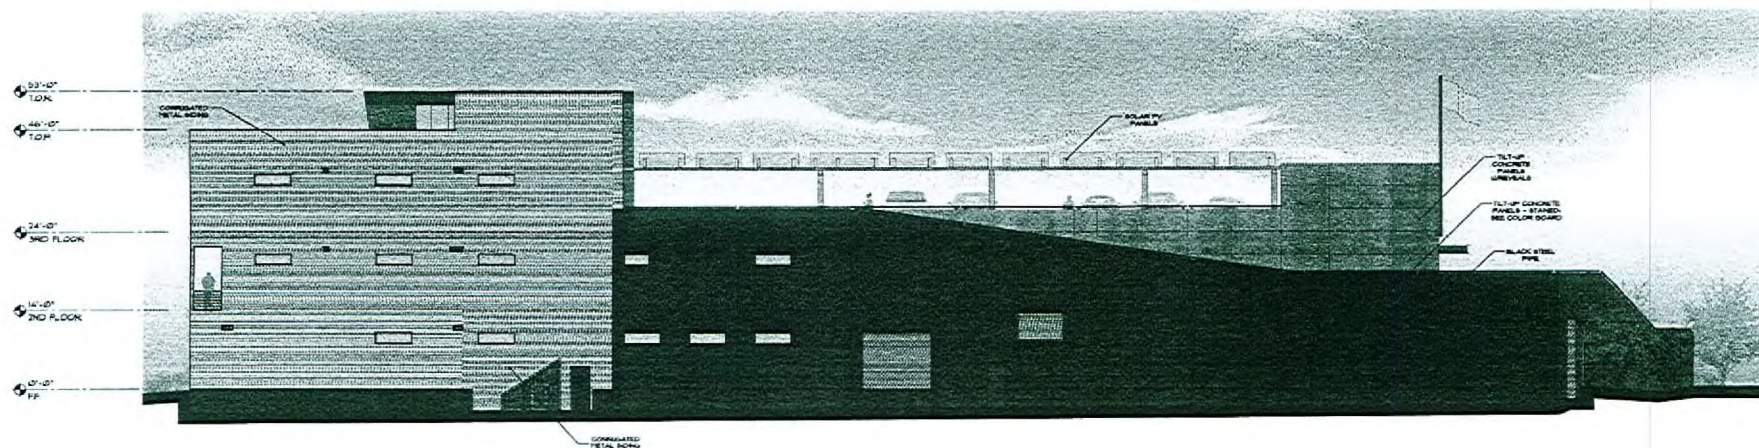

NORTH ELEVATION

ELEVATIONS

AUGUST 2008

BIG TOWN MECHANICAL HEADQUARTERS


LAS VEGAS - NEVADA

SDR-29409
09/25/08 PC


RECEIVED
AUG 11 2008



LTP inc. architecture
planning
interiors
THE RICHARDSON PARTNERSHIP, INC.
415 First Street Suite 1, Las Vegas, Nevada 89101
PHONE 702.734.8822 FAX 702.734.8833
WWW.LTP-INC.COM

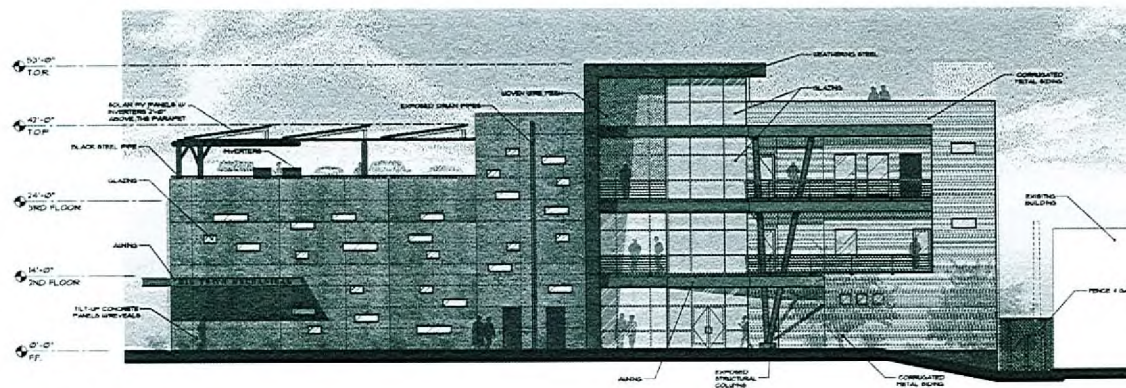

EAST ELEVATION

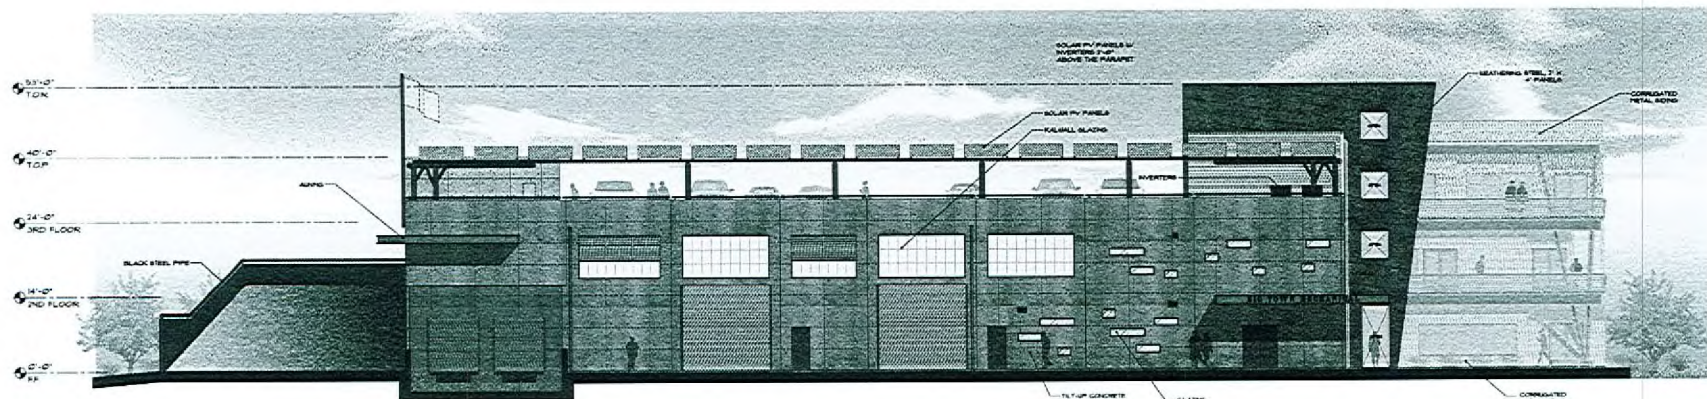

SOUTH ELEVATION

ELEVATIONS

AUGUST 2008

BIG TOWN MECHANICAL HEADQUARTERS

LAS VEGAS - NEVADA



SDR-29409
09/25/08 PC

RECEIVED
AUG 11 2008

kalwall glazing system

cmu wall

copper pipe

black steel pipe

multi-hue brick

concrete tilt-up panel

corrugated metal siding

Frazer
log jam - cl 2597n

metal clad siding

solar pv panel

cor-ten
steel

perforated metal screen

SDR-29409
09/25/08 PC

RECEIVED
AUG 1 2008

trp inc. architecture
planning
interiors
THE RICHARDSON PARTNERSHIP, INC.
815 Pilot Road Suite E, Las Vegas, Nevada 89119
PHONE: 702.736.8822 FAX: 702.736.8855
E-mail: mail@trp-architect.com

BIG TOWN MECHANICAL HEADQUARTERS