



PLANNING & DEVELOPMENT DEPARTMENT

STATEMENT OF FINANCIAL INTEREST

Case Number: **VAR-28974** APN: 125-12-801-025

Name of Property Owner: JOHN MOSS

Name of Applicant: JOHN MOSS

Name of Representative: _____

To the best of your knowledge, does the Mayor or any member of the City Council or Planning Commission have any financial interest in this or any other property with the property owner, applicant, the property owner or applicant's general or limited partners, or an officer of their corporation or limited liability company?

_____ Yes No

If yes, please indicate the member of the City Council or Planning Commission who is involved and list the name(s) of the person or persons with whom the City Official holds an interest. Also list the Assessor's Parcel Number if the property in which the interest is held is different from the case parcel.

City Official: _____

Partner(s): _____

APN: _____


Signature of Property Owner: [Signature]

Print Name: JOHN MOSS

Subscribed and sworn before me

This 19th day of June, 2008

Lubia Kay Desmond
Notary Public in and for said County and State

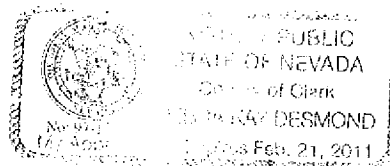




1 SOUTH ELEVATION
SCALE: 1/8" = 1'



2 NORTH ELEVATION
SCALE: 1/8" = 1'



3 EAST ELEVATION
SCALE: 1/8" = 1'

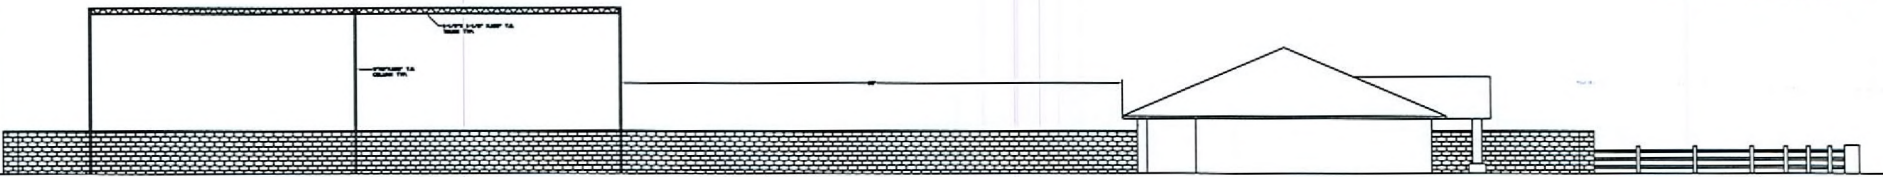

4 WEST ELEVATION
SCALE: 1/8" = 1'

RECEIVED
JUL 11 2008

APPROVAL

DATE	BY

NO.	DATE	REVISIONS

DRAWING STATUS

PREPARED

APPROVED

FINAL CHECK

READY FOR PUBLICATION



PERMIT SET

BATTING CAGE

TITLE	
AREA NUMBER	
SCALE	
DRAWN BY	
CHECKED BY	
SHEET NUMBER	

VAR-28974
08/28/08 PC