

CASE: EOT-29674




ZONING OF SUBJECT PROPERTY:

R-E (RESIDENCE ESTATES)

PROPOSED ZONING OF SUBJECT PROPERTY:

P-R (PROFESSIONAL OFFICE AND PARKING)



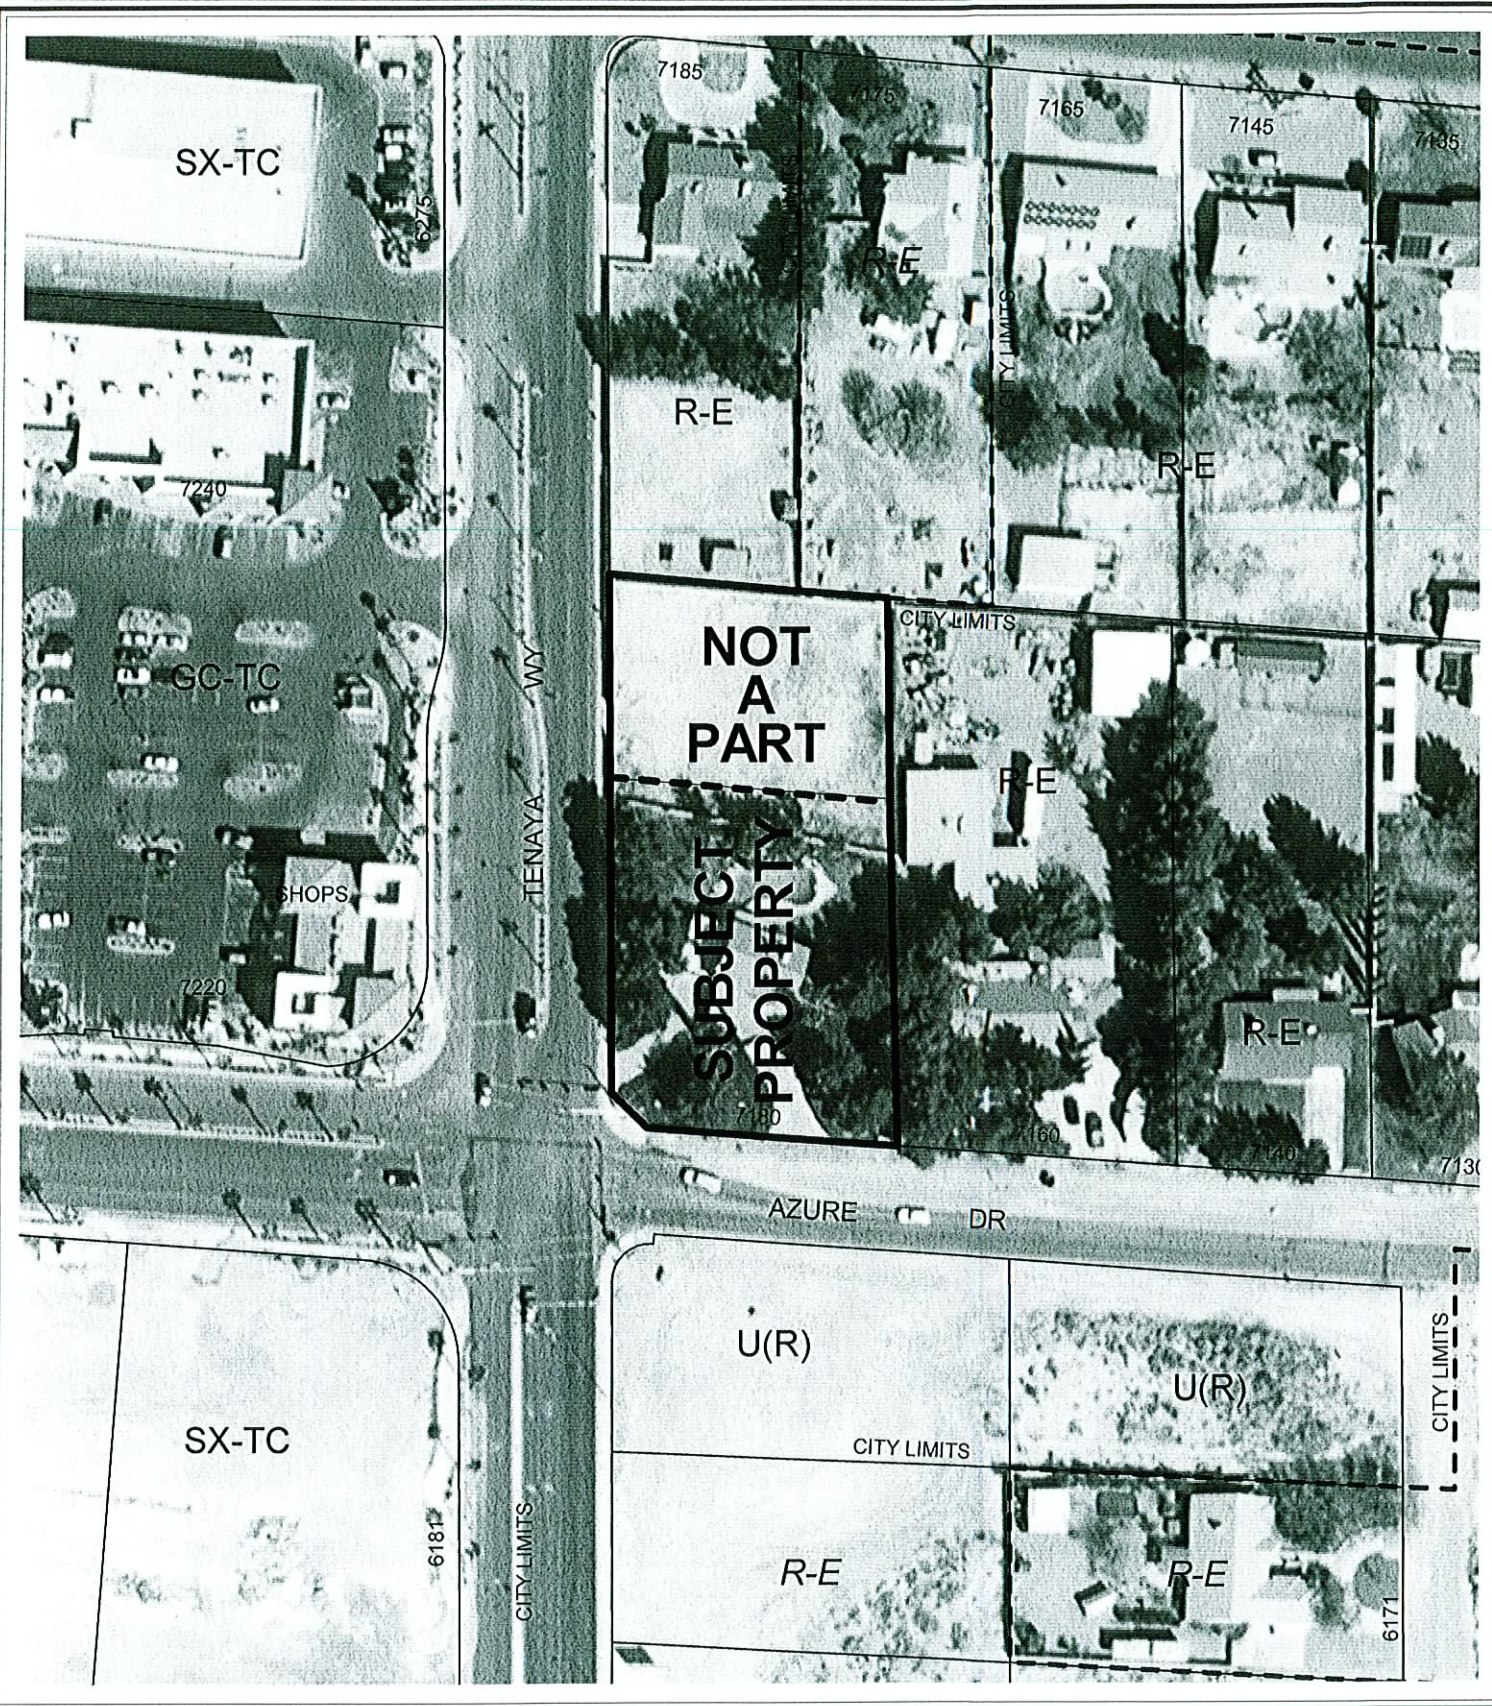

CASE: EOT-29674



ZONING OF SUBJECT PROPERTY:
R-E (RESIDENCE ESTATES)

PROPOSED ZONING OF SUBJECT PROPERTY:
P-R (PROFESSIONAL OFFICE AND PARKING)

