


RECEIVED

NOV 21 2008

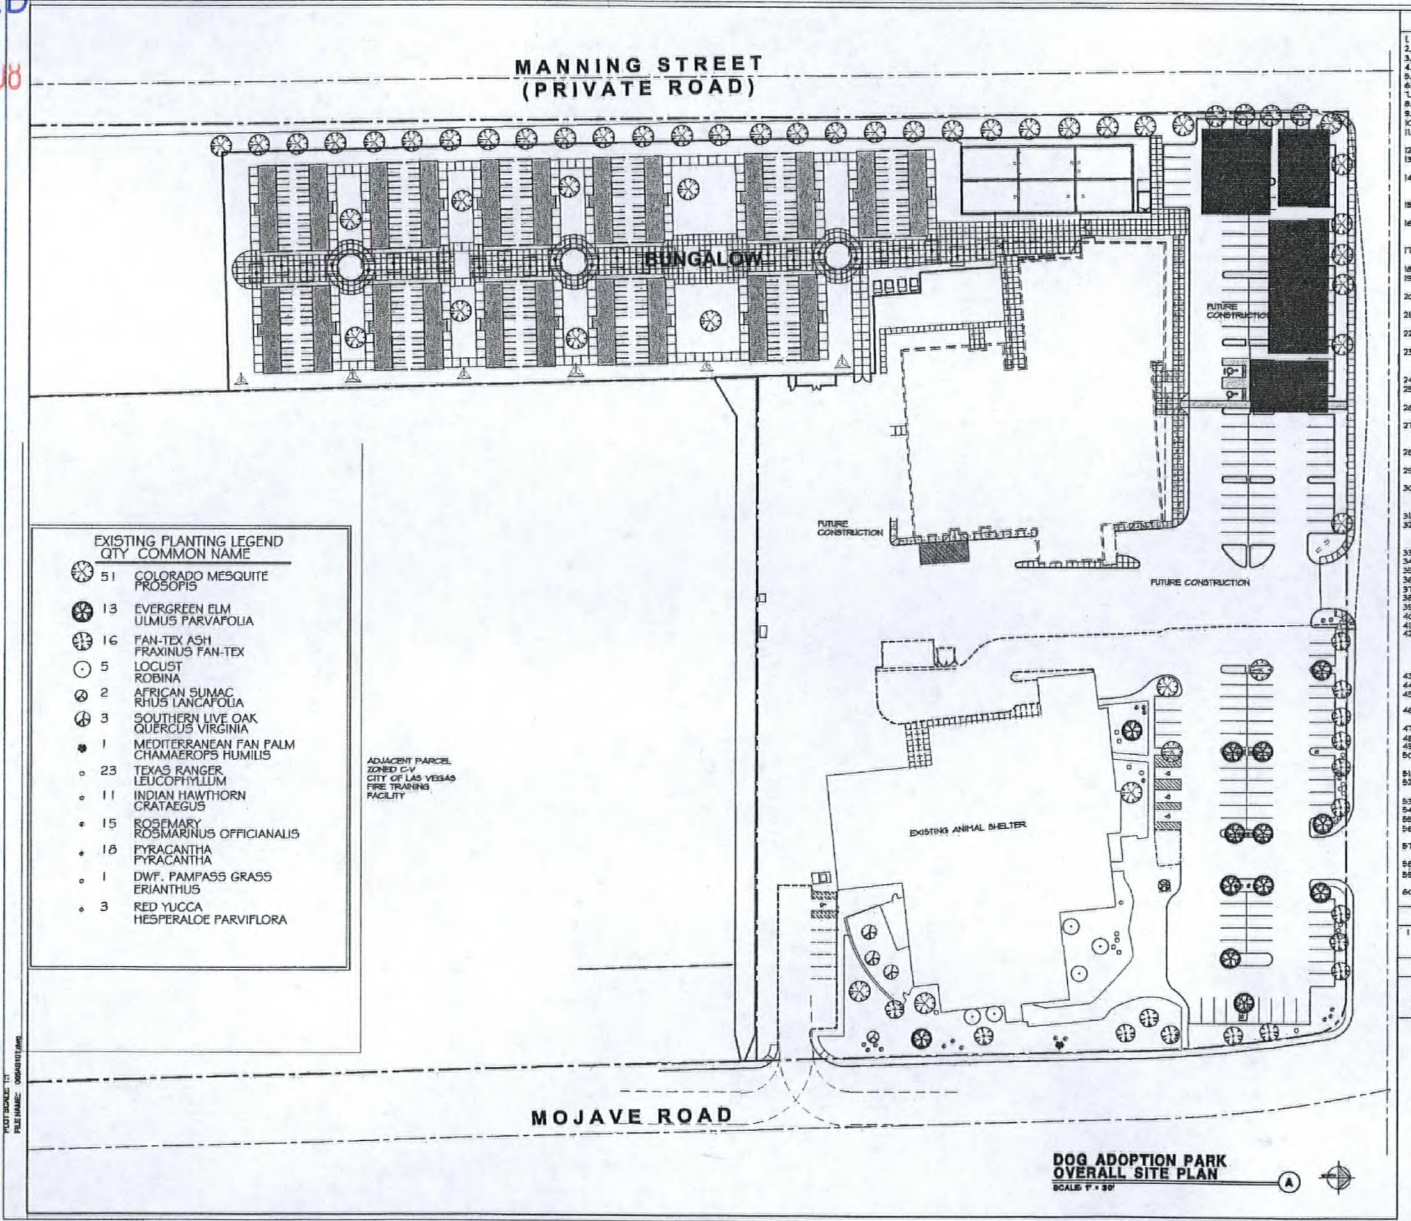

- EXISTING PLANTING LEGEND**
QTY COMMON NAME
- 51 COLORADO MESQUITE
PROSOPIS
 - 13 EVERGREEN ELM
ULMUS PARVIFOLIA
 - 16 FAN-TEX ASH
FRAXINUS FAN-TEX
 - 5 LOCUST
ROBINA
 - 2 AFRICAN SUMAC
RHIUS LANCIFOLIA
 - 3 SOUTHERN LIVE OAK
QUERCUS VIRGINIA
 - 1 MEDITERRANEAN FAN PALM
CHAMAEROPS HUMILIS
 - 23 TEXAS RANGER
LEUCOPYLLUM
 - 11 INDIAN HAWTHORN
CRATAEGUS
 - 15 ROSEMARY
ROSMARINUS OFFICINALIS
 - 16 PYRACANTHA
PYRACANTHA
 - 1 DWF. PAMPASS GRASS
ERIANTHUS
 - 3 RED YUCCA
HESPERALOE PARVIFLORA

ADJACENT PARCEL
ZONED C.V.
CITY OF LAS VEGAS
FIRE TRAINING
FACILITY

DOG ADOPTION PARK
OVERALL SITE PLAN
SCALE: 1" = 40'-0"



LANDSCAPE SITE PLAN
LIED ANIMAL SHELTER
655 N. MOJAVE RD
LAS VEGAS, NV 89101

NO.	DATE	REVISION

DESIGNED BY:	MJO
DRAWN BY:	
CHECKED BY:	
DATE:	11/19/08
SCALE:	1" = 40'-0"
TITLE:	LANDSCAPE

SHEET NUMBER
L I O

SDR-31744
REVISED
12/18/08 PC

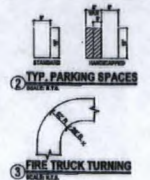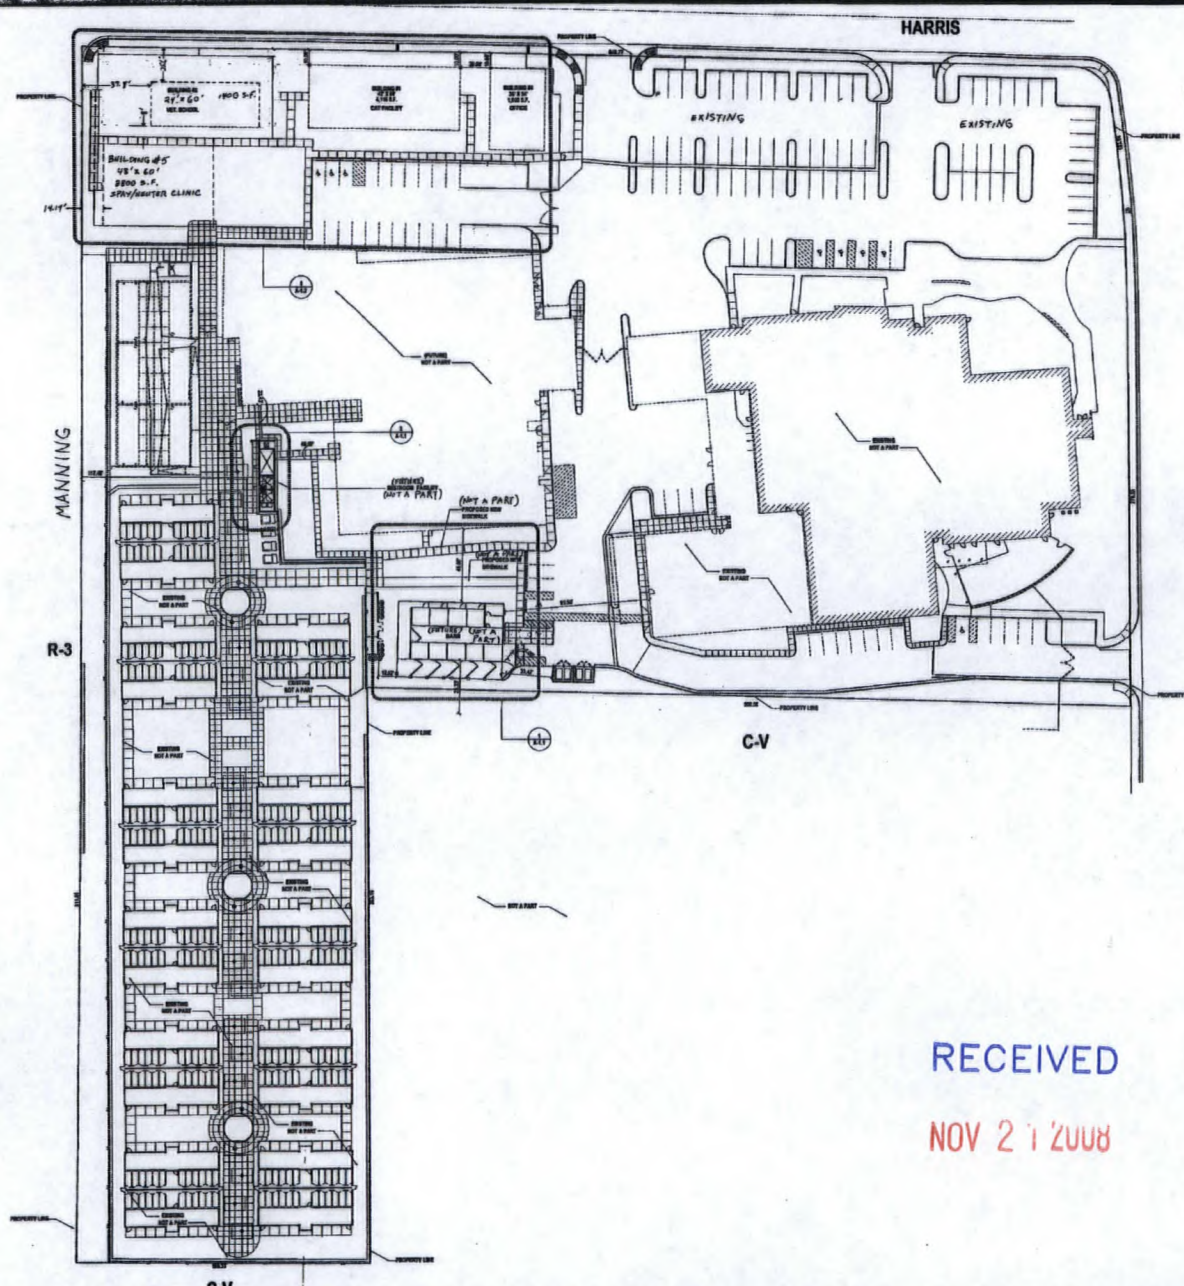

TYPICAL SITE DETAILS
SCALE: N.T.S.

SITE INFORMATION

APN NUMBER: 120-054-02-010
 ZONING: CVC DISTRICT (C-10)
 LOT SIZE: 8.50 ACRES

PARKING CALCULATION

USE	AREA	RATIO	REQUIRED PARKING
AMBIENT BUILDING	500	1 SPACE PER 100 SQ FT ON ROOF 1 SPACE PER 500 SQ FT	10
OFFICE	4,000	1 SPACE PER 100 SQ FT OF AREA	40
UNDEVELOPED/PAVED	500	1 SPACE PER 4 SQUARE FEET AT MAX. CAP.	125
COLLEGE	500	1 SPACE PER 4 SQUARE FEET	125
GENERAL OFFICE PET SUPPLIES	100	1 SPACE PER 100 SQ FT OF AREA	1
CONVENTIONAL ADDITIONAL VEHICLE	10,000	1 SPACE PER 100 SQ FT OF AREA	100
TOTAL REQUIRED			271
TOTAL PROVIDED			291
ON-STREET PARKING			100
HANDICAP PROVIDED			1

RECEIVED
NOV 21 2008



SDR-31744
 REVISED
 12/18/08 PC

FRONTLINE GROUP
 ARCHITECTURE
 ENGINEERING
 PLANNING

MOSEB architecture studio

Lead Architect
 Shantae Carr

Site Plan

RECEIVED