


NORTH
Scale 1/8\"/>

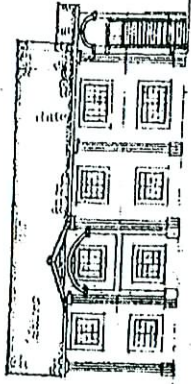


WEST
Scale 1/8\"/>

BUILDING #4
EXTERIOR ELEVATION
SCALE 1/8\"/>




EAST
Scale 1/8\"/>

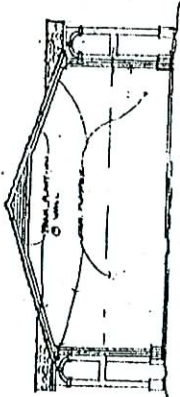


SOUTH
Scale 1/8\"/>

EOT-31673
12-17-08 CC

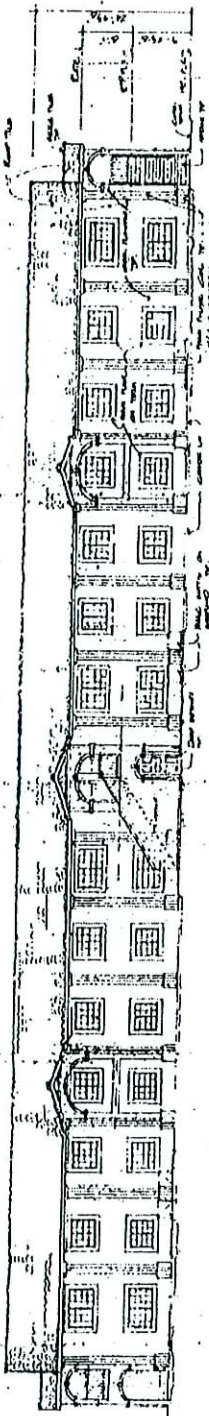


NORTH
TRUCK, Chambers St.
17th St. Station

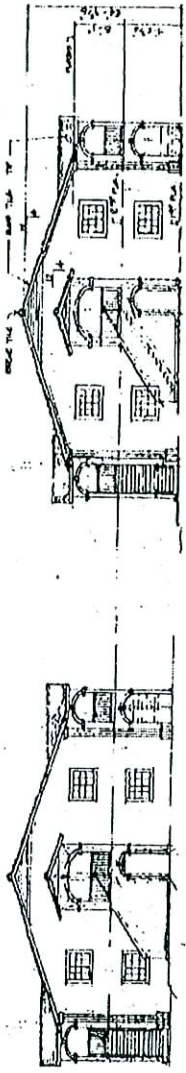


WEST

EAST

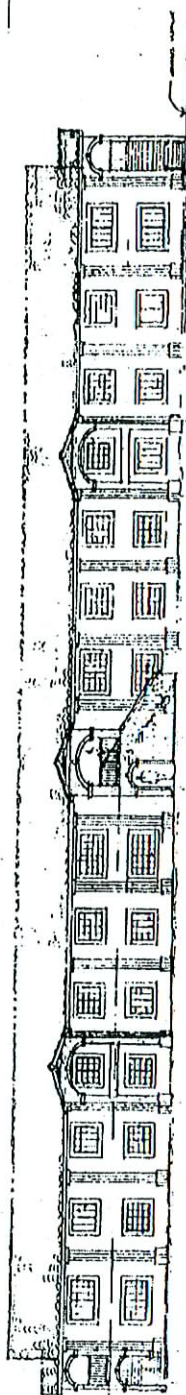

SOUTH
BUILDG #1 THRU BUILDG #5
EXTERIOR ELEVATIONS
SCALE 1/8" = 1'-0"

EOT-31673
12-17-08 CC

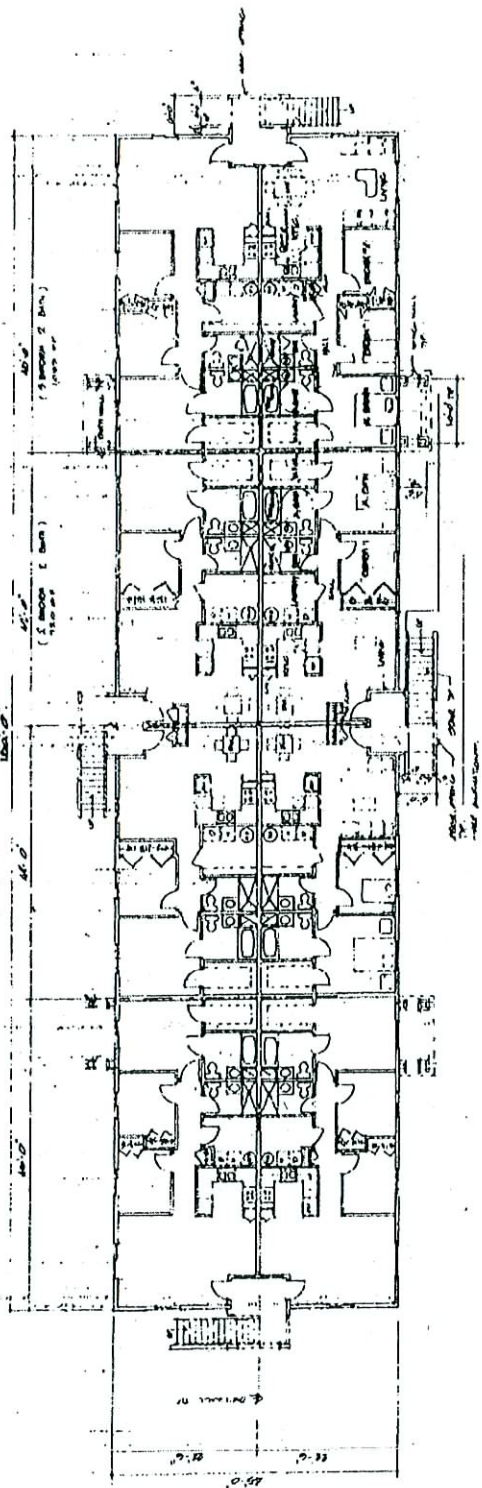

BUILDING THREE BUILDING #3
1ST FLOOR PLAN
SCALE 1/8" = 1'-0"
AUG 57

EOT-31673
12-17-08 CC