



PLANNING & DEVELOPMENT DEPARTMENT

STATEMENT OF FINANCIAL INTEREST

Case Number: **GPA-32476** APN: 125-07-710-001

Name of Property Owner: Ninety-Five Fort Apache Complex LLC.,

Name of Applicant: Ninety Five Fort Apache Complex LLC.,

Name of Representative: VTN Consulting

To the best of your knowledge, does the Mayor or any member of the City Council or Planning Commission have any financial interest in this or any other property with the property owner, applicant, the property owner or applicant's general or limited partners, or an officer of their corporation or limited liability company?

Yes

No

If yes, please indicate the member of the City Council or Planning Commission who is involved and list the name(s) of the person or persons with whom the City Official holds an interest. Also list the Assessor's Parcel Number if the property in which the interest is held is different from the case parcel.

City Official: _____

Partner(s): _____


APN: _____

Signature of Property Owner: Michael Bash


Print Name: MICHAEL BASH

Subscribed and sworn before me

This 2nd day of December, 2008
Faye D Williams
Notary Public in and for said County and State

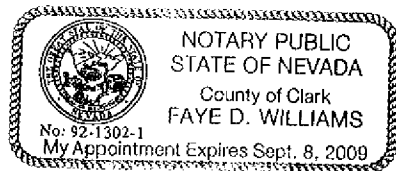

RECEIVED
DEC 08 2008
9007 8 0 330

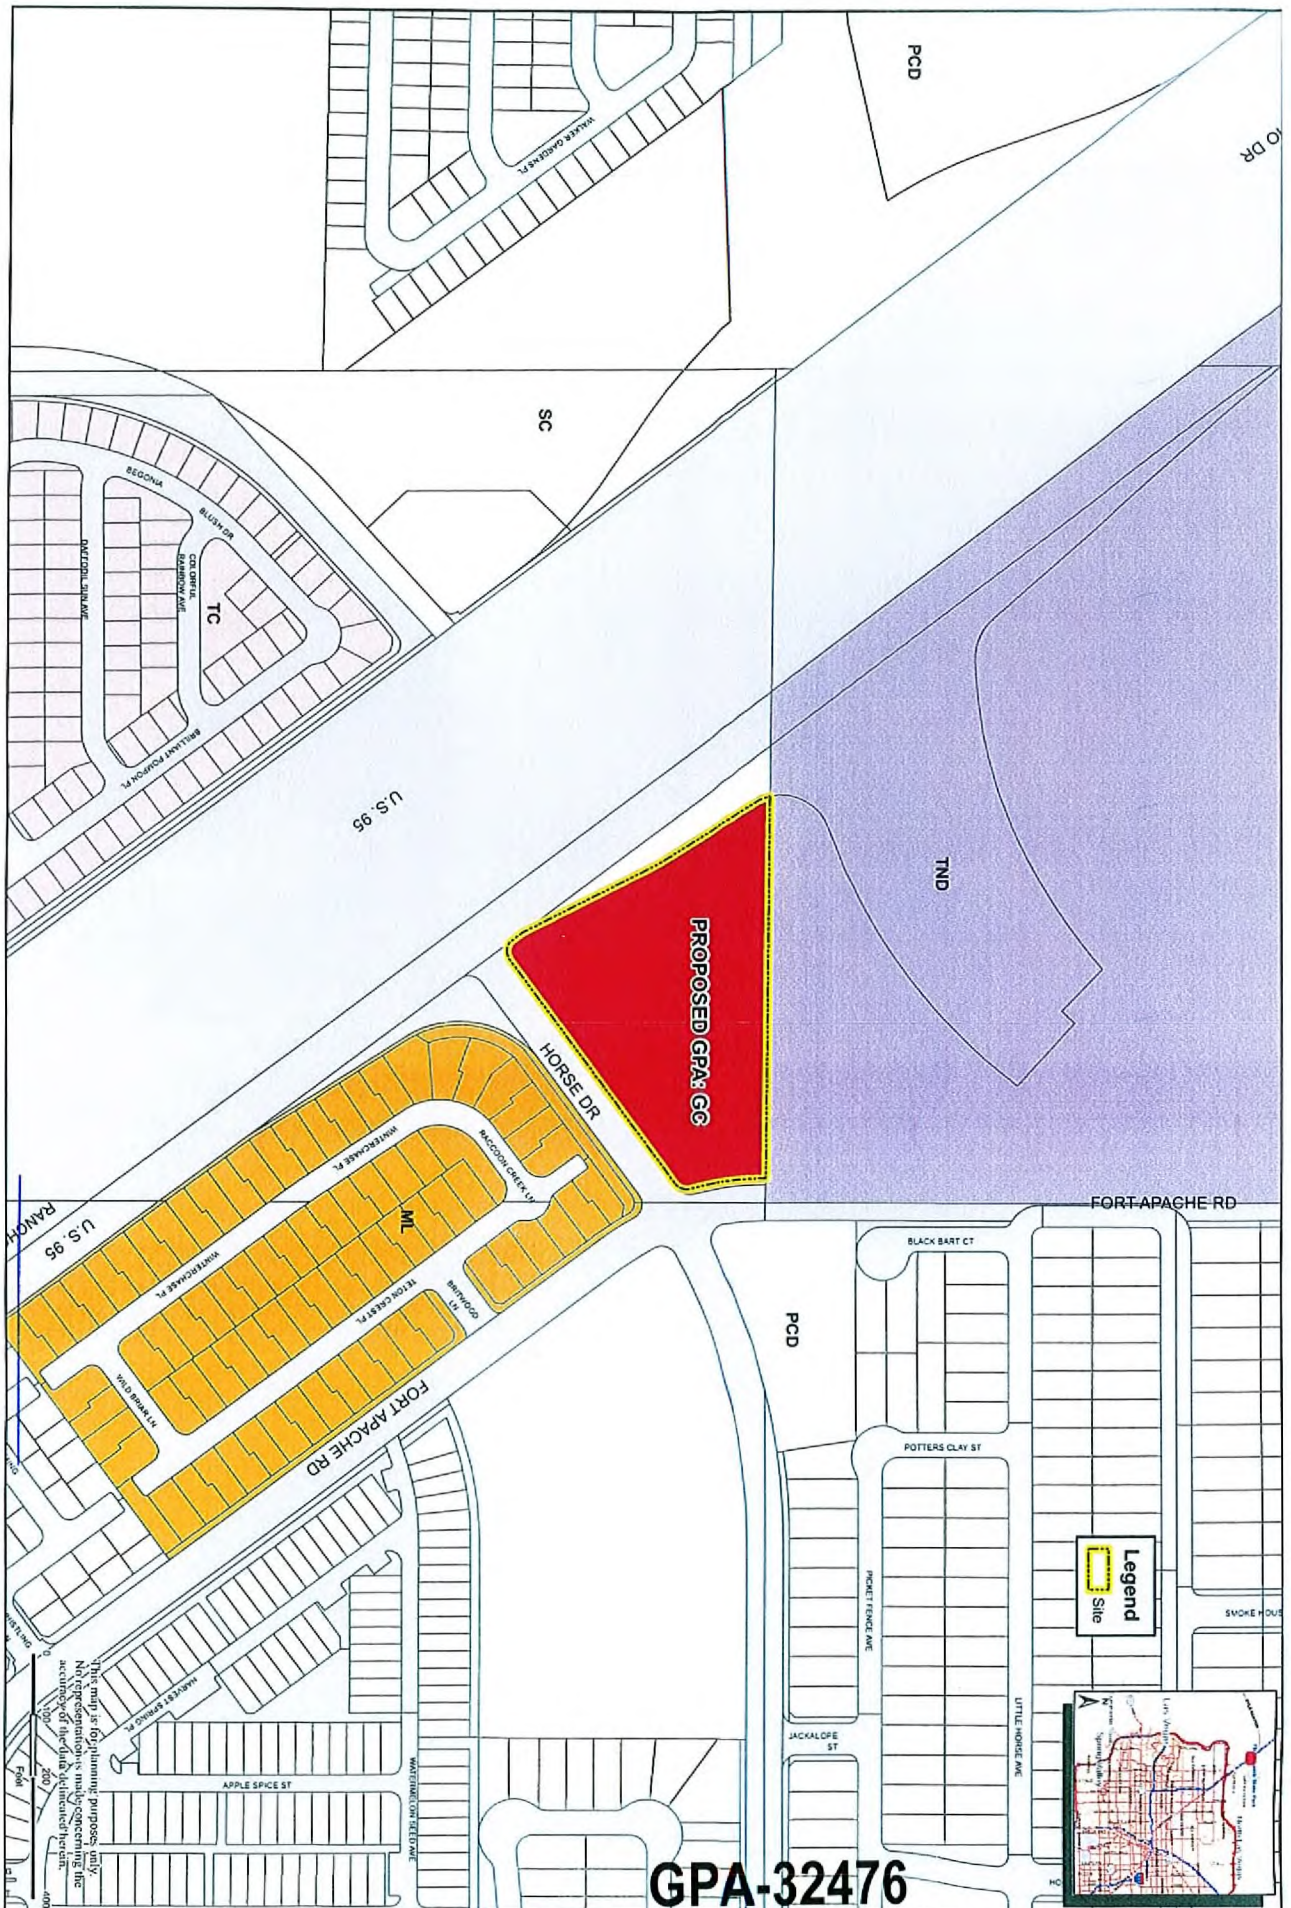

This map is for planning purposes only. No representation is made concerning the accuracy of the data indicated herein.

GPA-32476

US 95 / HORSE 01/22/09 PC

PROPOSED GPA MAP

Legend
Site



W.O.#: 7107
DATE: 12/04/08
BY: TvH
SCALE: 1" = 200'
SHEET: 1

