

SUP-32604
01/22/09 PC

clearwire
U.S., L.L.C.

1051 MARY CREST RD, STE K
HENDERSON, NV 89074

NV-LSV131C

VG08419 T-MOBILE

450 S. BUFFALO DR.
LAS VEGAS, NV 89145
JURISDICTION: LAS VEGAS



SCHEDULE OF REVISIONS

NO.	DATE	DESCRIPTION OF CHANGE
1		
2		
3		
4		
5		
6		
7		
8		
9		
10		

DESIGNED BY:	DATE:	CHECKED BY:	SCALE:
JKM		JAB	

ENGINEERING SEAL

**FOR REVIEW ONLY
NOT FOR
CONSTRUCTION**


THIS INFORMATION CONTAINED HEREIN IS PROPRIETARY AND CONFIDENTIAL. ANY USE OR DISCLOSURE OF THIS INFORMATION TO ANY OTHER PARTY WITHOUT THE WRITTEN PERMISSION OF CLEARWIRE U.S., L.L.C. IS STRICTLY PROHIBITED.

DRAWING TITLE:

ENLARGED SITE PLAN


DRAWING SHEET:

A-2

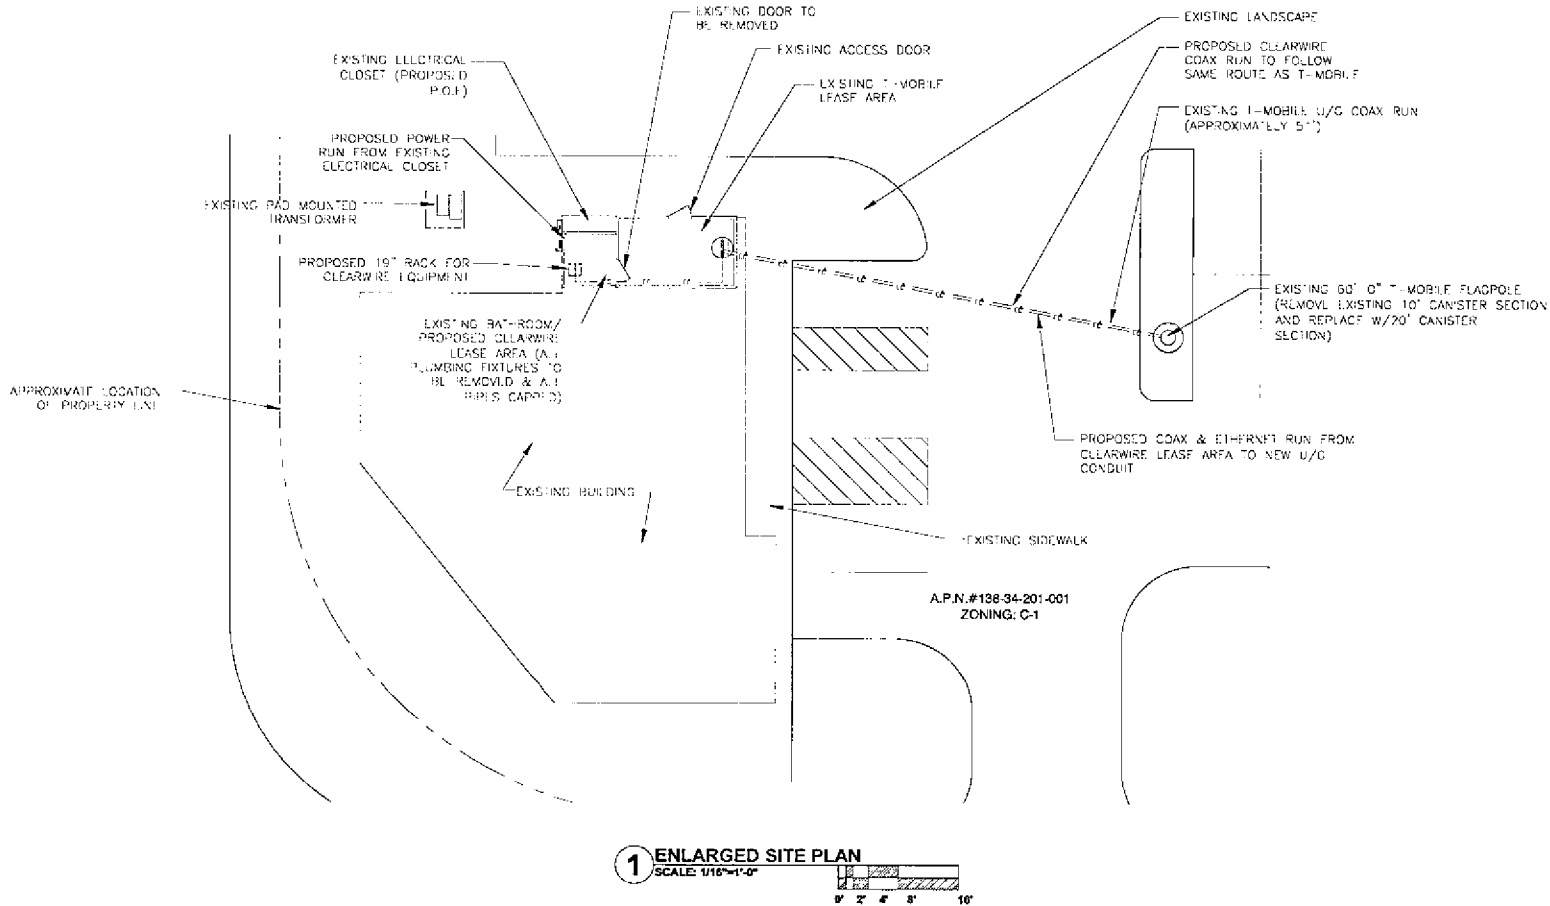

1 ENLARGED SITE PLAN
SCALE: 1/16"=1'-0"
0' 2' 4' 8' 10'

**SUP-32604
01/22/09 PC**

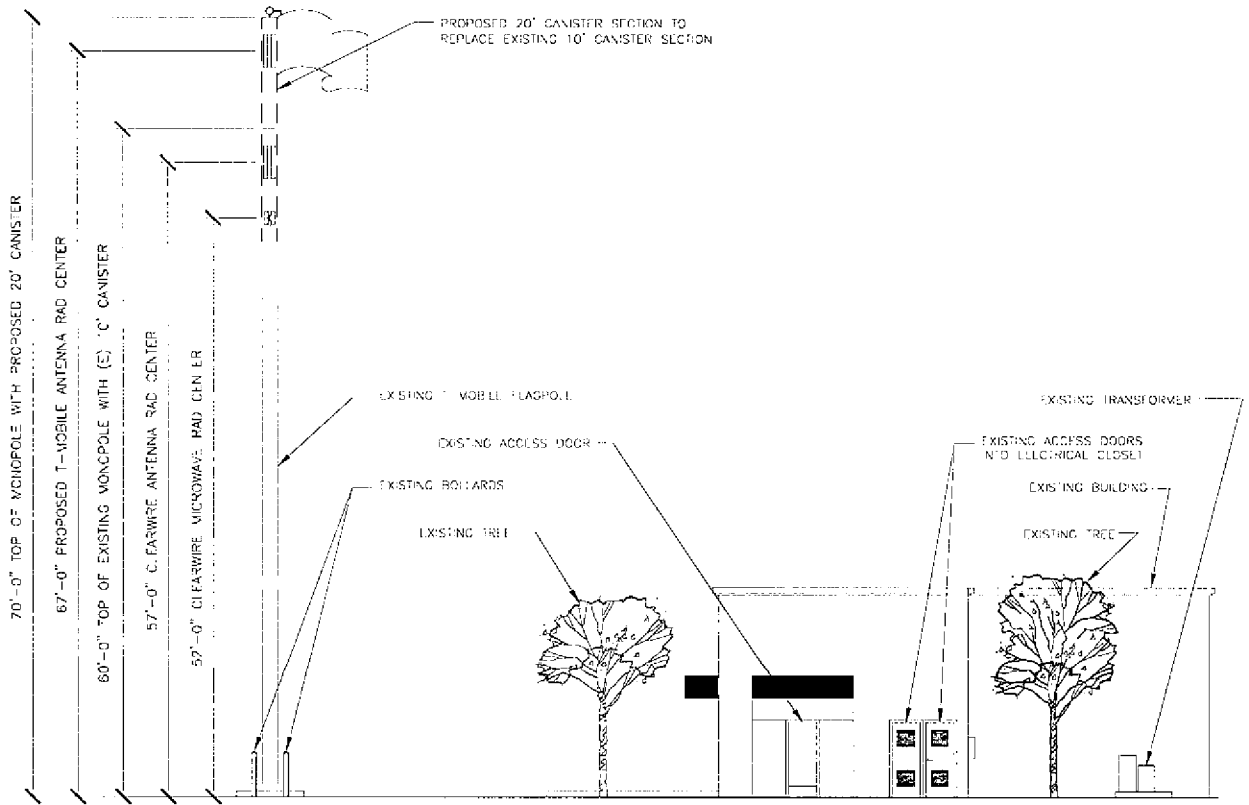

2 NORTH ELEVATION
SCALE: 3/32"=1'-0"



clearwire
U.S., L.L.C.
1051 MARY CREST RD. STE K
HENDERSON, NV 89074

NV-LSV131C
VG08419 T-MOBILE
450 S. BUFFALO DR.
LAS VEGAS, NV 89145
JURISDICTION: LAS VEGAS

CMX
2800 W. BURNHAM AVE
SUITE 1000, LAS VEGAS, NV 89102
TEL: (702) 330-4807 FAX: (702) 330-4330

SCHEDULE OF REVISIONS

NO.	DATE	DESCRIPTION OF CHANGE
1	--	--
2	--	--
ENGINEERING SEAL
FOR REVIEW ONLY
NOT FOR
CONSTRUCTION

THIS INFORMATION CONTAINED WITHIN THIS SET OF DOCUMENTS/DRAWINGS IS PROPRIETARY BY NATURE AND USE OR DISCLOSURE OTHER THAN THAT WHICH RELATES TO THE CLIENT NAME IS STRICTLY PROHIBITED

DRAWING TITLE:
NORTH ELEVATION

DRAWING SHEET:
A-3

SUP-32604
01/22/09 PC