





PLANNING & DEVELOPMENT DEPARTMENT

STATEMENT OF FINANCIAL INTEREST

Case Number: SDR-33063 APN: 139-35-212-033

Name of Property Owner: Wat Lao Buddhaxay

Name of Applicant: _____

Name of Representative: AIRR Phanthip

To the best of your knowledge, does the Mayor or any member of the City Council or Planning Commission have any financial interest in this or any other property with the property owner, applicant, the property owner or applicant's general or limited partners, or an officer of their corporation or limited liability company?

☒ Yes

☐ No

If yes, please indicate the member of the City Council or Planning Commission who is involved and list the name(s) of the person or persons with whom the City Official holds an interest. Also list the Assessor's Parcel Number if the property in which the interest is held is different from the case parcel.

City Official: _____

Partner(s): _____

APN: _____

Signature of Property Owner: _____



Print Name: THONGSUNE SIVILAY

Subscribed and sworn before me

This 4 day of March, 2009

[Signature]
Notary Public in and for said County and State



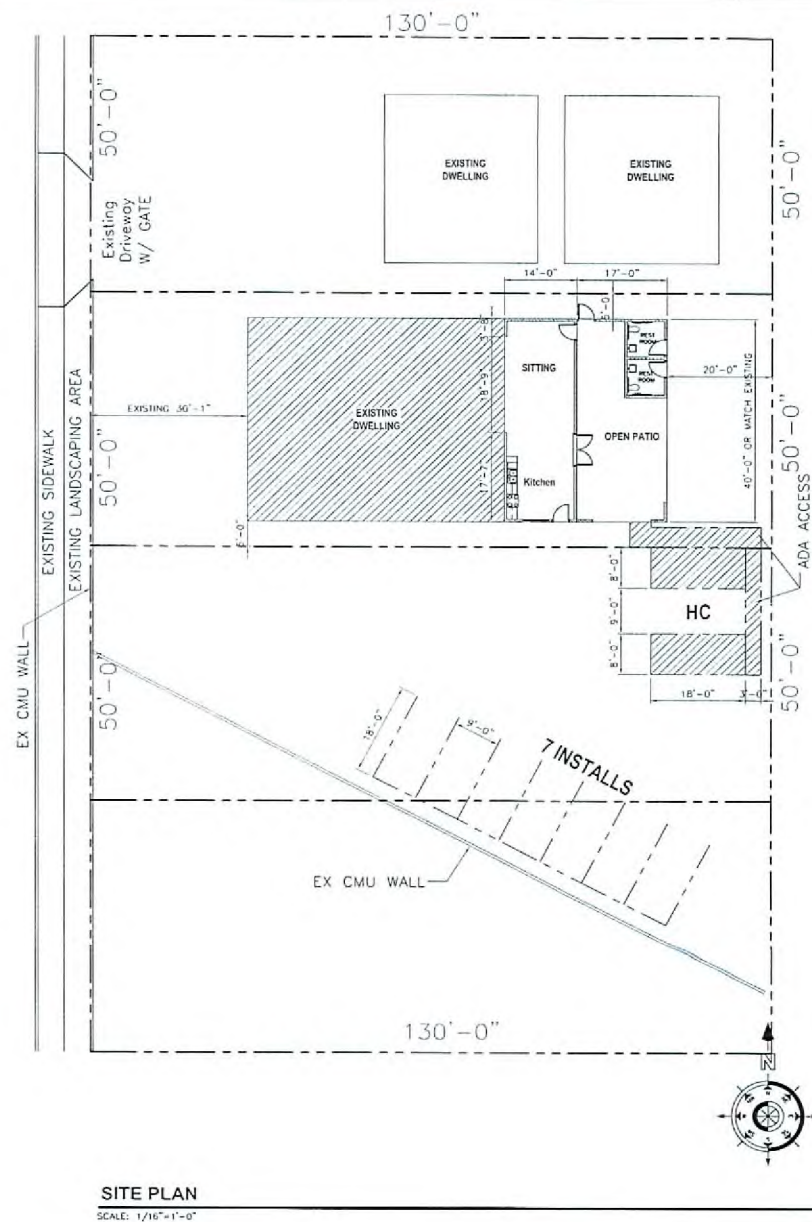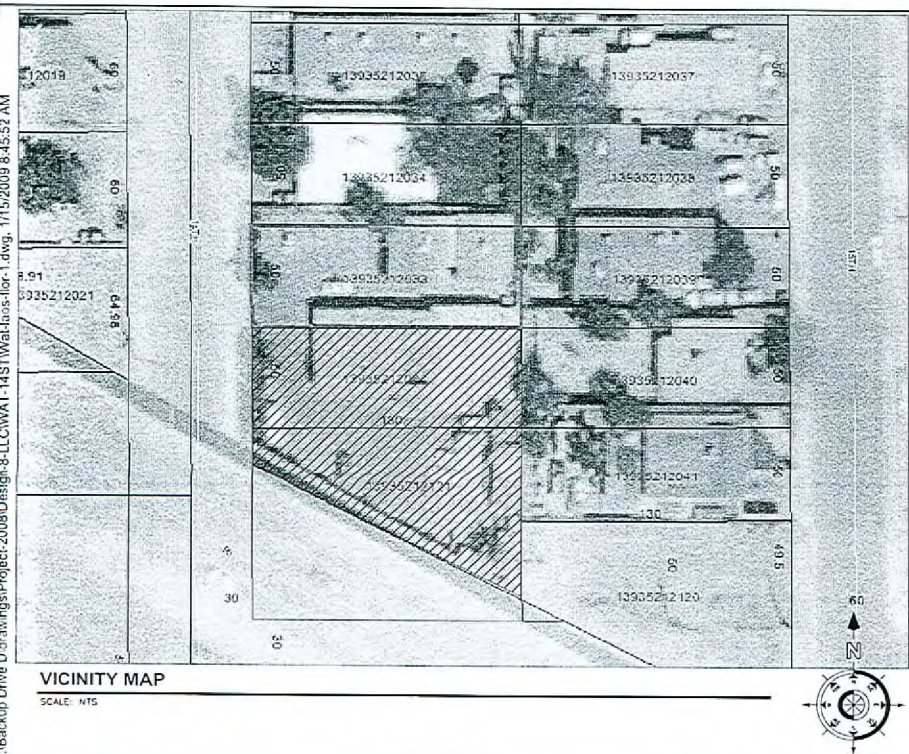

WAT LAO PUTHAMESY ASSN LV INC
360 N 14TH ST
Las Vegas - 89101

Date	1-02-09
Scale	AS NOTED
JOB	
Drawn	WL
Sheet	A1
Of Sheets	-

SUP-33065
SDR-33063
03/12/09 PC

RECEIVED
JAN 15 2009


WAT LAO PUTHAMESY ASSN LV INC
360 N 14TH ST
Las Vegas - 89101

SYMBOL	BOTANICAL/COMMON NAME	SIZE
	FRAXINUS VELUTINA 'RIO GRANDE'	24" BOX
	PROSOPIS CHILENIS CHILEAN MESQUITE	24" BOX
	LEUCOPHYLLUM LANGMANIAE 'RIO BRAVO' RIO BRAVO SAGE	5 GAL


LEGEND:

	LANDSCAPE
	PLANTS
	EXISTING SIDEWALK
	EXISTING AC PAVEMENT

1. ALL PLANT MATERIALS SHALL BE WATERED BY AUTOMATIC DRIP IRRIGATION SYSTEM.
2. PROVIDE 3/4" SCREEN 2" MINIMUM DEPTH (COLOR TO BE DETERMINED) ROCK MULCH IN ALL PLANTER AREAS.
3. LANDSCAPING SHALL CONFORM WITH CLARK COUNTY TITLE 30.
4. ROOT BARRIER SHALL BE INSTALLED IN ALL PLANTER AREAS WHERE TREES ARE CLOSER THAN 5' FROM ANY SIDEWALK OR STREET, TYP.

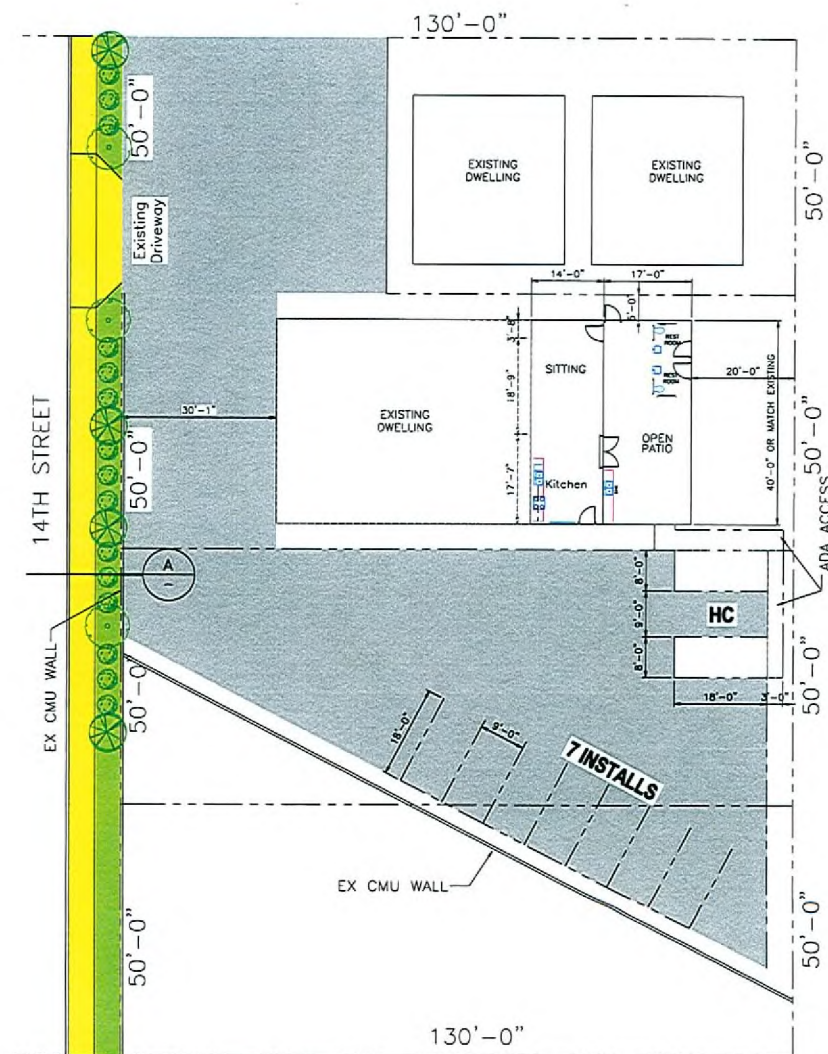

SCALE: NTS

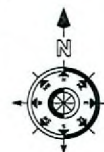

Date	1-02-09
Scale	AS NOTED
JOB	
Drawn	WL
Sheet	L1
Of Sheets	-

SUP-33065
SDR-33063
03/12/09 PC


RECEIVED
JAN 15 2009

[illegible]

SUP-33065
SDR-33063
03/12/09 PC

RECEIVED
JAN 15 2009

G:\a\cup drive\Drawings\project-2008\Design-8-LLC\WAT-14ST\Wat-hos-flr-1.dwg, 1/15/2009 8:54:27 AM

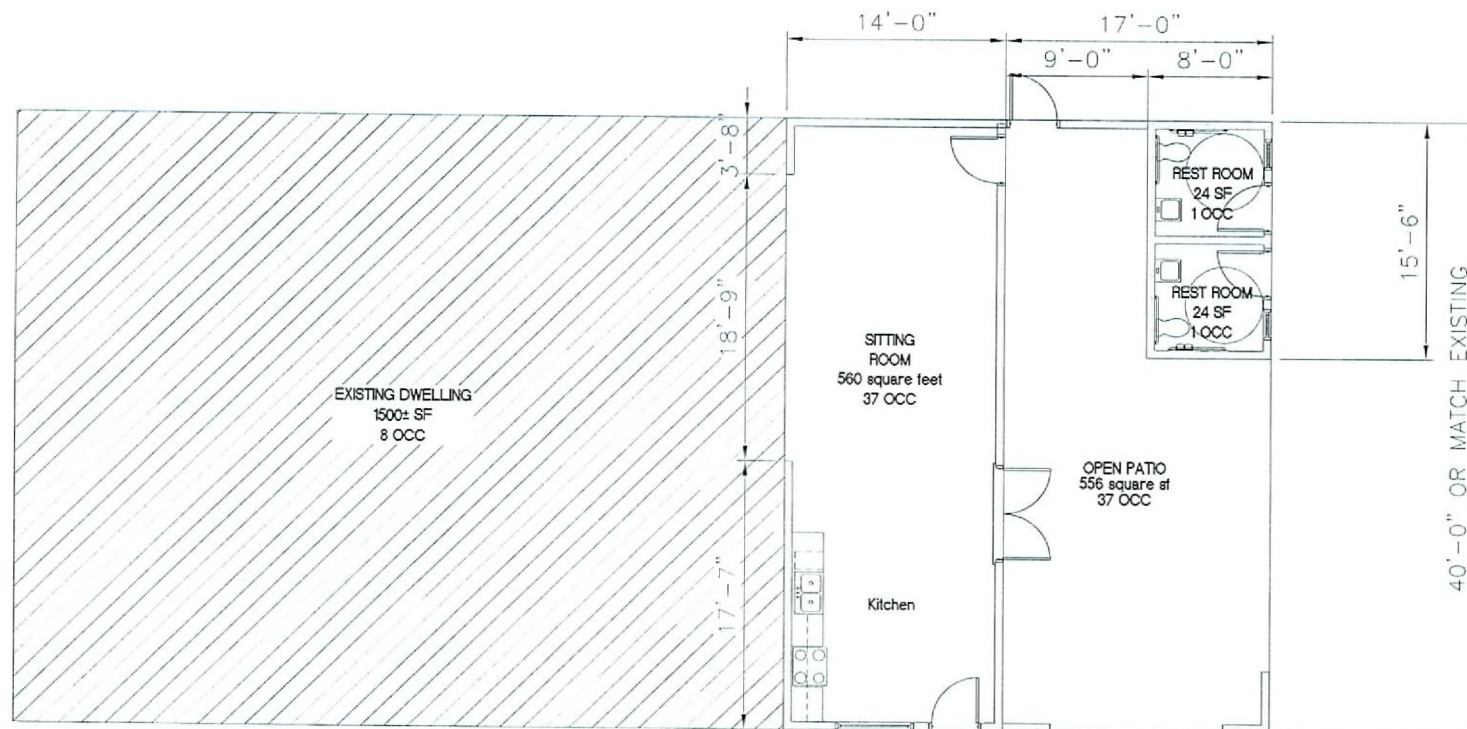

FLOOR PLAN

SCALE: 1/8"=1'-0"



No.	Revisions
WAT LAO PUTHAMESY ASSN LV INC	
360 N 14TH ST	
Las Vegas - 89101	
Date 1-02-09	
Scale AS NOTED	
JOB	
Drawn WL	
Sheet	
A2	
Of Sheets -	

SUP-33065
SDR-33063
03/12/09 PC

RECEIVED
JAN 15 2009