



EXHIBIT "B"
PARCEL #139-19-103-002

LOCATION
-14'x48'
SILVERADO

RANCHO

LAKE MEAD BLVD.


SHOW TO OWNERS
PLANS & PROPERTY AREA

SITE PLAN
SCALE 1/4" = 1'-0"

RECEIVED

RQR-33341
04/09/09 PC

FEB 20 2009

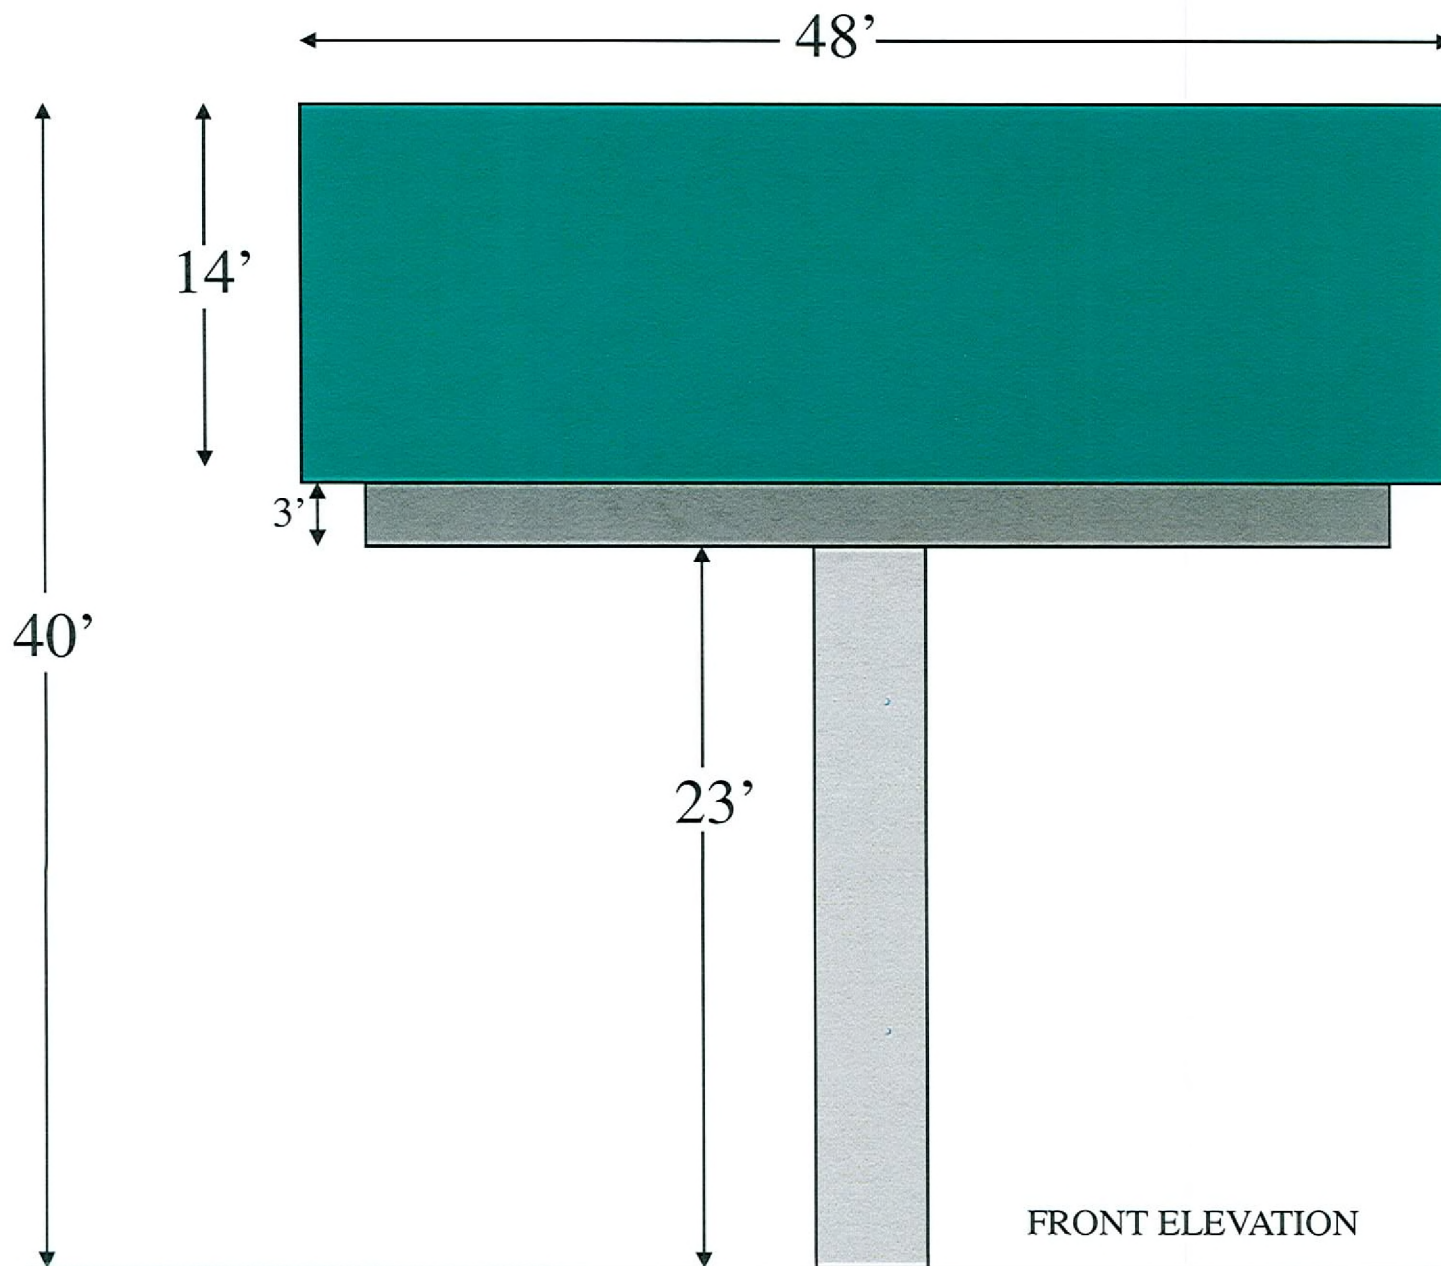

FRONT ELEVATION

RQR-33341
04/09/09 PC

NOT TO SCALE

RECEIVED

FEB 20 2009