



PLANNING & DEVELOPMENT DEPARTMENT

STATEMENT OF FINANCIAL INTEREST

Case Number: **VAR-30620** APN: 137-12-401-011, 137-12-410-003

Name of Property Owner: CHURCH INTERNATIONAL LAS VEGAS

Name of Applicant: CHURCH INTERNATIONAL LAS VEGAS

Name of Representative: SOUTHWEST ENGINEERING

To the best of your knowledge, does the Mayor or any member of the City Council or Planning Commission have any financial interest in this or any other property with the property owner, applicant, the property owner or applicant's general or limited partners, or an officer of their corporation or limited liability company?

☐ Yes

☒ No

If yes, please indicate the member of the City Council or Planning Commission who is involved and list the name(s) of the person or persons with whom the City Official holds an interest. Also list the Assessor's Parcel Number if the property in which the interest is held is different from the case parcel.

City Official: _____

Partner(s): _____


APN: _____


Signature of Property Owner: 

Print Name: PAUL GOULET

Subscribed and sworn before me

This 23RD day of SEPTEMBER, 20 08

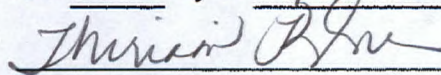
Notary Public in and for said County and State

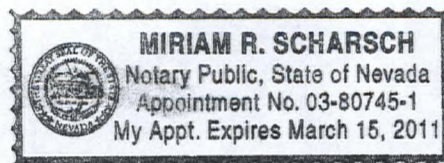



PLANNING & DEVELOPMENT DEPARTMENT

STATEMENT OF FINANCIAL INTEREST

Case Number: **VAR-30620** APN: 137-12-401-001 & 040

Name of Property Owner: USA

Name of Applicant: CHURCH INTERNATIONAL LAS VEGAS

Name of Representative: SOUTHWEST ENGINEERING

To the best of your knowledge, does the Mayor or any member of the City Council or Planning Commission have any financial interest in this or any other property with the property owner, applicant, the property owner or applicant's general or limited partners, or an officer of their corporation or limited liability company?

☐ Yes

☒ No

If yes, please indicate the member of the City Council or Planning Commission who is involved and list the name(s) of the person or persons with whom the City Official holds an interest. Also list the Assessor's Parcel Number if the property in which the interest is held is different from the case parcel.

City Official: _____

Partner(s): _____

APN: _____

Signature of Property Owner: _____




Print Name: PAUL GOULET

Subscribed and sworn before me

This 23RD day of SEPTEMBER, 20 08

Miriam R. Scharsch
Notary Public in and for said County and State



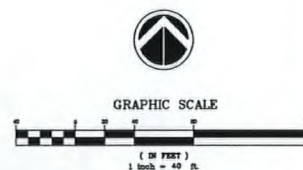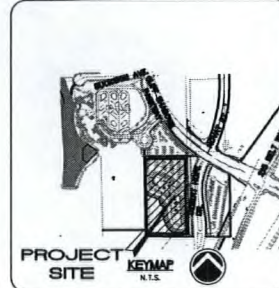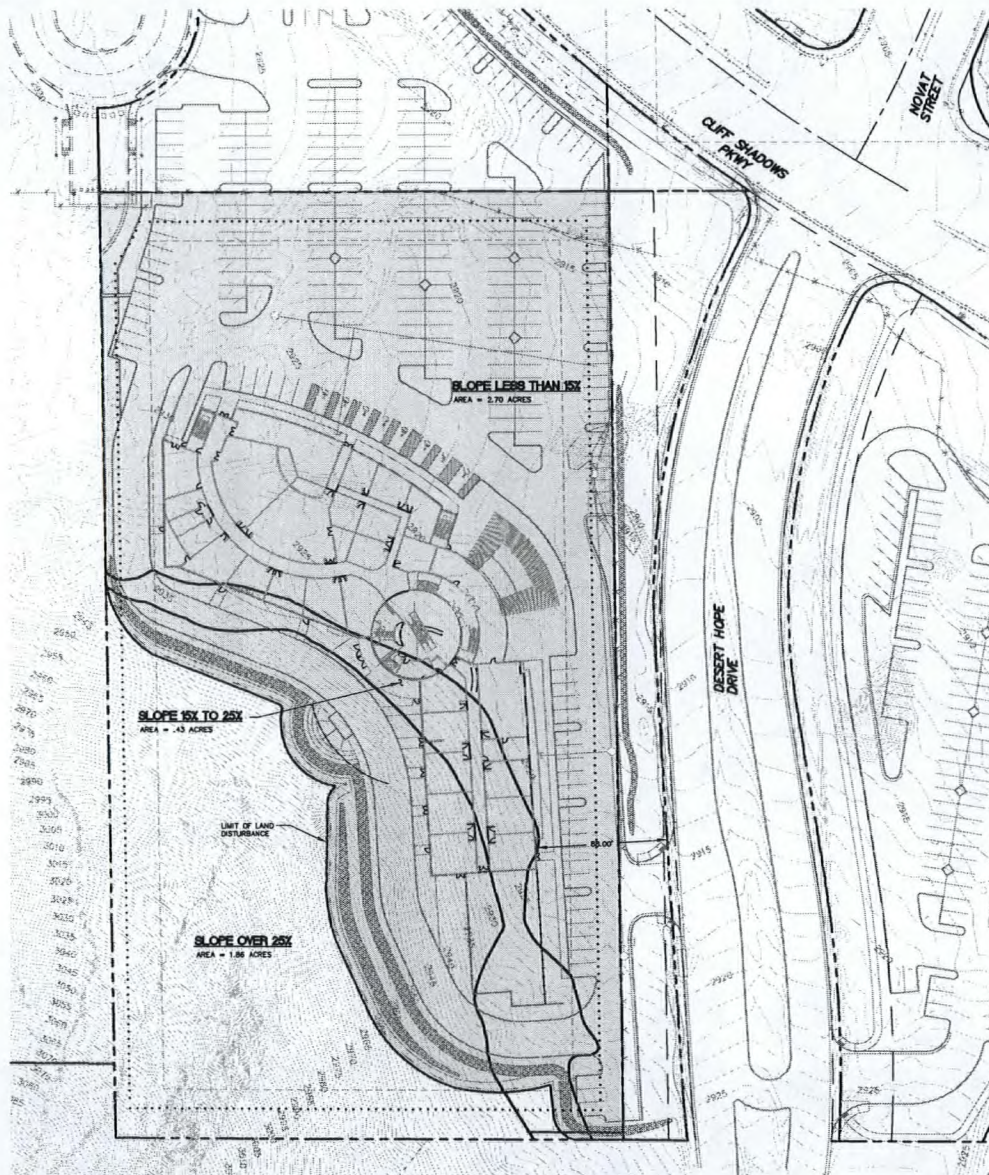

SLOPE ANALYSIS TABULATION

NATURAL SLOPE	AREA	ALLOW DISTURBED AREAS	ALLOW DISTURBED AREA
15% TO 15%	2.70 AC	100%	2.70 AC
15% TO 25%	0.43 AC	50%	0.21 AC
25% GREATER	1.86 AC	35%	0.65 AC
TOTAL FOR PARCEL	5.00		3.56 AC
PROPOSED LAND DISTURBANCE			3.78 AC

*ALLOWABLE LAND DISTURBANCE PER ORDINANCE 5923, 19.06.170 (C) (1) (4) & (6)

LEGEND

AREA OF LAND DISTURBANCE

RECEIVED

OCT 06 2008

VAR-30620
11/20/08 PC

NOTICE TO CONTRACTOR

EXISTING UTILITY LOCATIONS SHOWN HEREON ARE APPROXIMATE. THE CONTRACTOR SHALL BE RESPONSIBLE FOR DETERMINING THE EXACT VERTICAL AND HORIZONTAL LOCATION OF ALL EXISTING UTILITIES PRIOR TO CONSTRUCTION. NO REPRESENTATION IS MADE THAT ALL EXISTING UTILITIES ARE SHOWN HEREON. THE ENGINEER ASSUMES NO RESPONSIBILITY FOR UTILITIES NOT SHOWN OR UTILITIES NOT SHOWN IN THEIR PROPER LOCATION.

AVOID CUTTING LANDSCAPING UTILITIES. IF A CUT IS REQUIRED, CALL BEFORE YOU DIG.
1-800-227-2600
LANDSCAPING SERVICE, L.L.C.

AVOID HITTING OVERHEAD POWER LINES. IF A CUT IS REQUIRED, CALL BEFORE YOU DIG.
1-800-227-2600
CALL BEFORE YOU DIG

SLOPE ANALYSIS
APN 137-12-401-011

TITLE

WORK ORDER NO.

DESIGN BY

DRAWN BY

DATE


SCALE

AS SH


SHEET 1 OF

CLY DWS NO


X

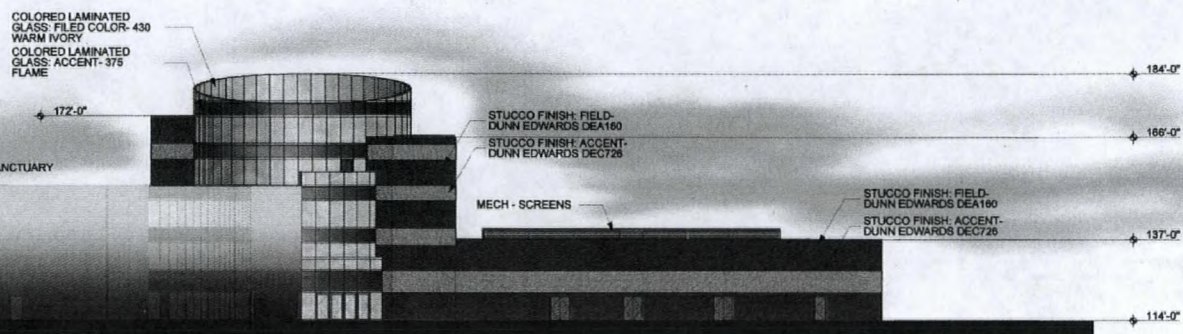

3 WEST ELEVATION
SCALE: 1/16" = 1'-0"

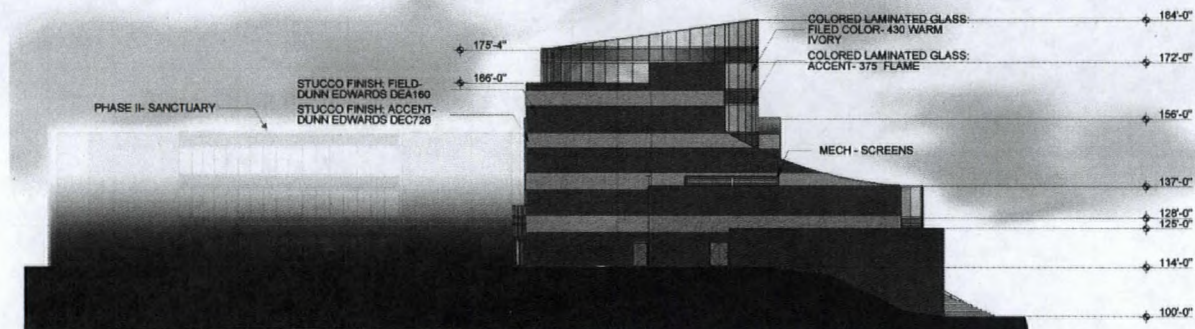

2 SOUTH ELEVATION
SCALE: 1/16" = 1'-0"

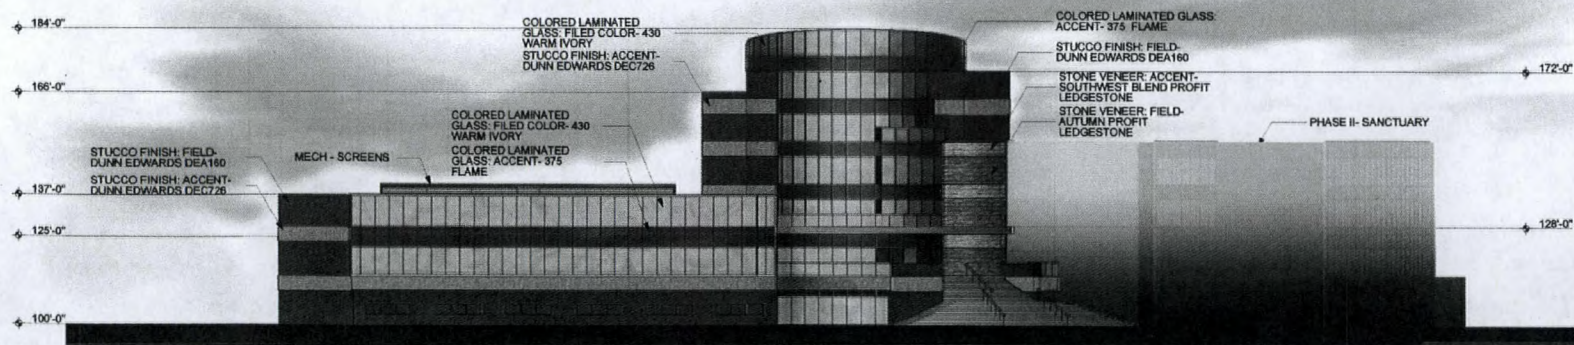

1 EAST ELEVATION
SCALE: 1/16" = 1'-0"

VAR-30620
11/20/08 PC