



PLANNING & DEVELOPMENT DEPARTMENT

STATEMENT OF FINANCIAL INTEREST

Case Number: SUP-32793 APN: 138-36-516-002

Name of Property Owner: Decatur Crossing Center, LLC

Name of Applicant: INDIA'S GRILL

Name of Representative: INDIA'S GRILL

To the best of your knowledge, does the Mayor or any member of the City Council or Planning Commission have any financial interest in this or any other property with the property owner, applicant, the property owner or applicant's general or limited partners, or an officer of their corporation or limited liability company?

☐ Yes

☒ No

If yes, please indicate the member of the City Council or Planning Commission who is involved and list the name(s) of the person or persons with whom the City Official holds an interest. Also list the Assessor's Parcel Number if the property in which the interest is held is different from the case parcel.

City Official: - NONE -

Partner(s): /

APN: /


Signature of Property Owner:


Kristie Ackerson
Managing Agent for Decatur Crossing Center, LLC
Print Name: Kristie Ackerson

Subscribed and sworn before me

This 29 day of Dec, 2008

Karen D. Foster
Notary Public in and for said County and State

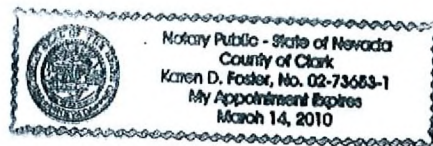

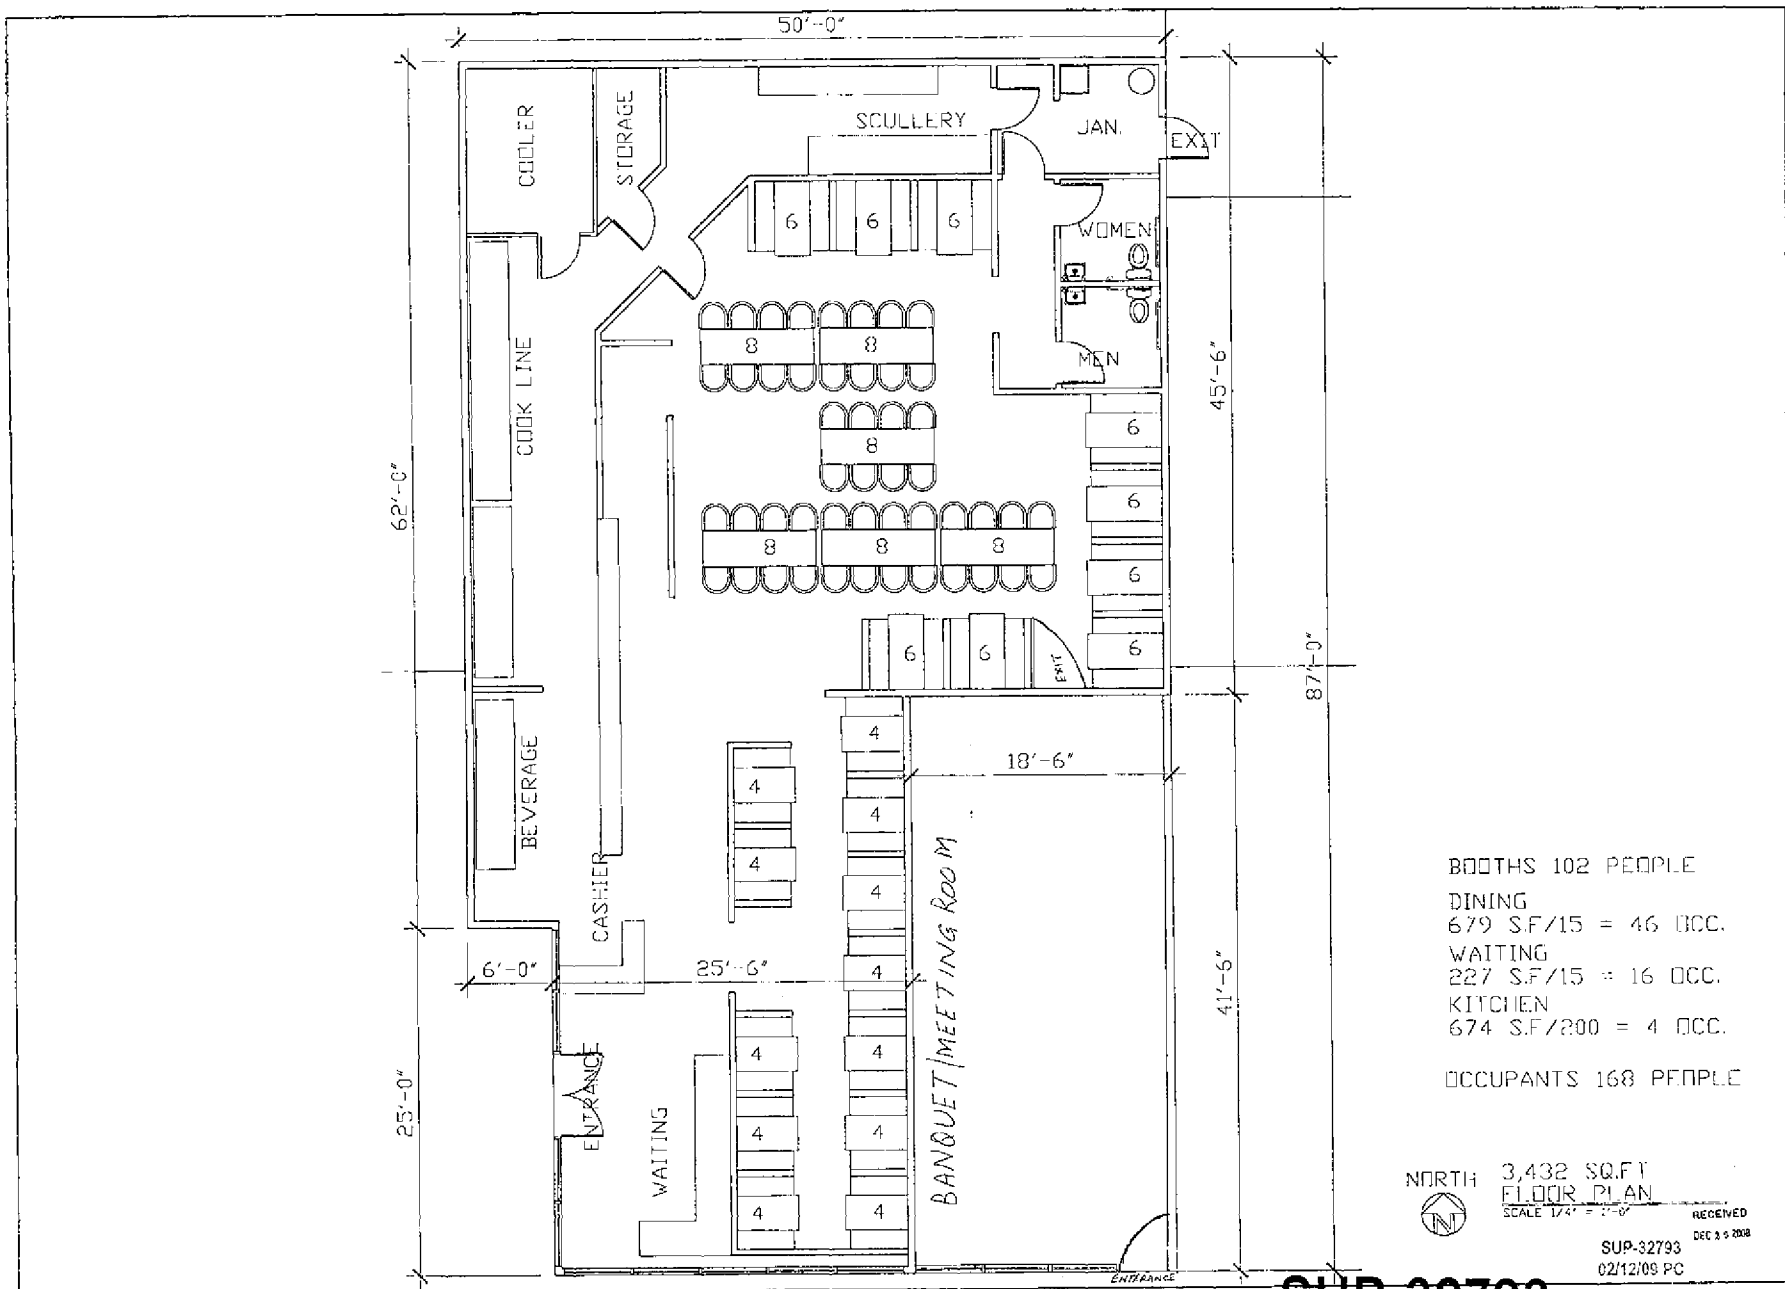

BOOTHS 102 PEOPLE
 DINING
 679 S.F./15 = 46 OCC.
 WAITING
 227 S.F./15 = 16 OCC.
 KITCHEN
 674 S.F./200 = 4 OCC.

OCCUPANTS 168 PEOPLE



3,432 SQ.FT.
 FLOOR PLAN
 SCALE 1/4" = 1'-0"

SUP-32793
 02/12/09 PC

REVISED	BY



DAVID MCKEE
 ARCHITECT
 4495 W. HACIENDA SUITE 110
 LOS ANGELES, CA 90048
 PHONE: (702) 388-0002
 FAX: (702) 388-0004
 CELL: (702) 250-4070

THIS PLAN IS THE PROPERTY OF DAVID MCKEE ARCHITECT. IT IS TO BE USED ONLY FOR THE PROJECT AND SITE SPECIFICALLY IDENTIFIED HEREON. IT IS NOT TO BE REPRODUCED, COPIED, OR TRANSMITTED IN ANY FORM OR BY ANY MEANS, ELECTRONIC OR MECHANICAL, WITHOUT THE WRITTEN PERMISSION OF DAVID MCKEE ARCHITECT.

TITLE	INDIAS GRILL
PROJECT	INDIAS GRILL
ADDRESS	222 SOUTH DECATUR


DRAWN	JHP
CHECKED	DAVE
DATE	7/1/08
SCALE	AS SHOWN
SHEET NO.	

SHEET
A-1

SUP-32793
02/12/09 PC

EXHIBIT "A"

SITE PLAN

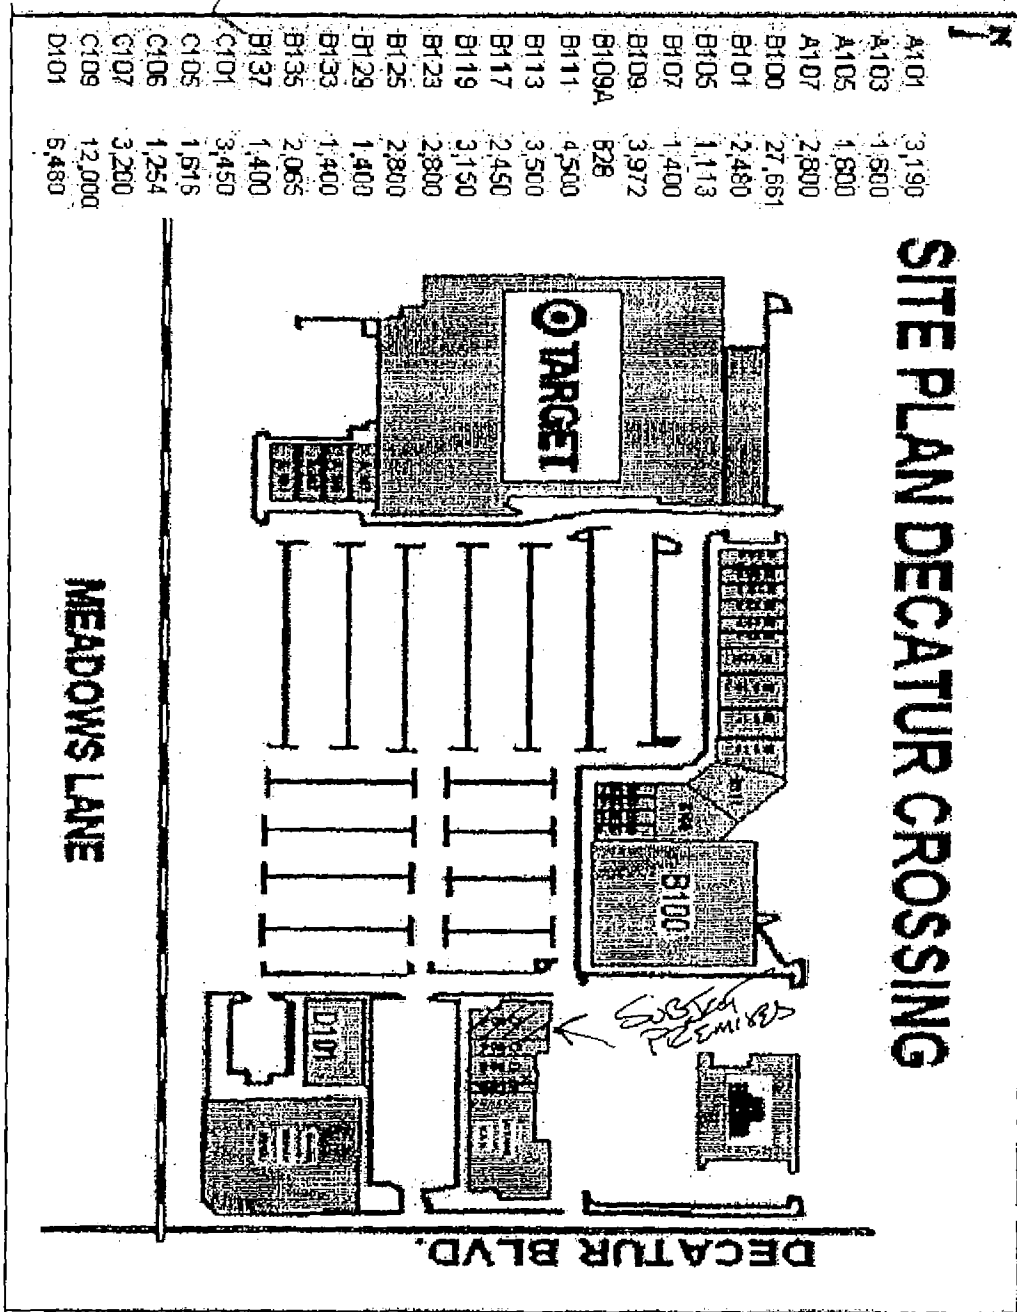

It is understood and agreed that this Site Plan is attached merely for the purpose of showing the general layout of the Shopping Center and approximate location of the Premises and that the Site Plan is not final, not to scale and is subject to change without notice to Tenant. Store references are not, and shall not be deemed to be, representations by Owner to Tenant. Nothing herein shall be deemed to create in Tenant or grant to Tenant, any easement or other similar rights by virtue of this Site Plan. Nothing contained herein shall be deemed to limit or restrict Owner's right to change, alter, or expend the Shopping center, buildings, land area, improvements, parking areas, common areas or any part or parts thereof. All private roads and driveways, land area, common areas and parking areas, all as the same may be provided from time to time, shall be deemed to be included within the

SUP-32793
02/12/09 PC