

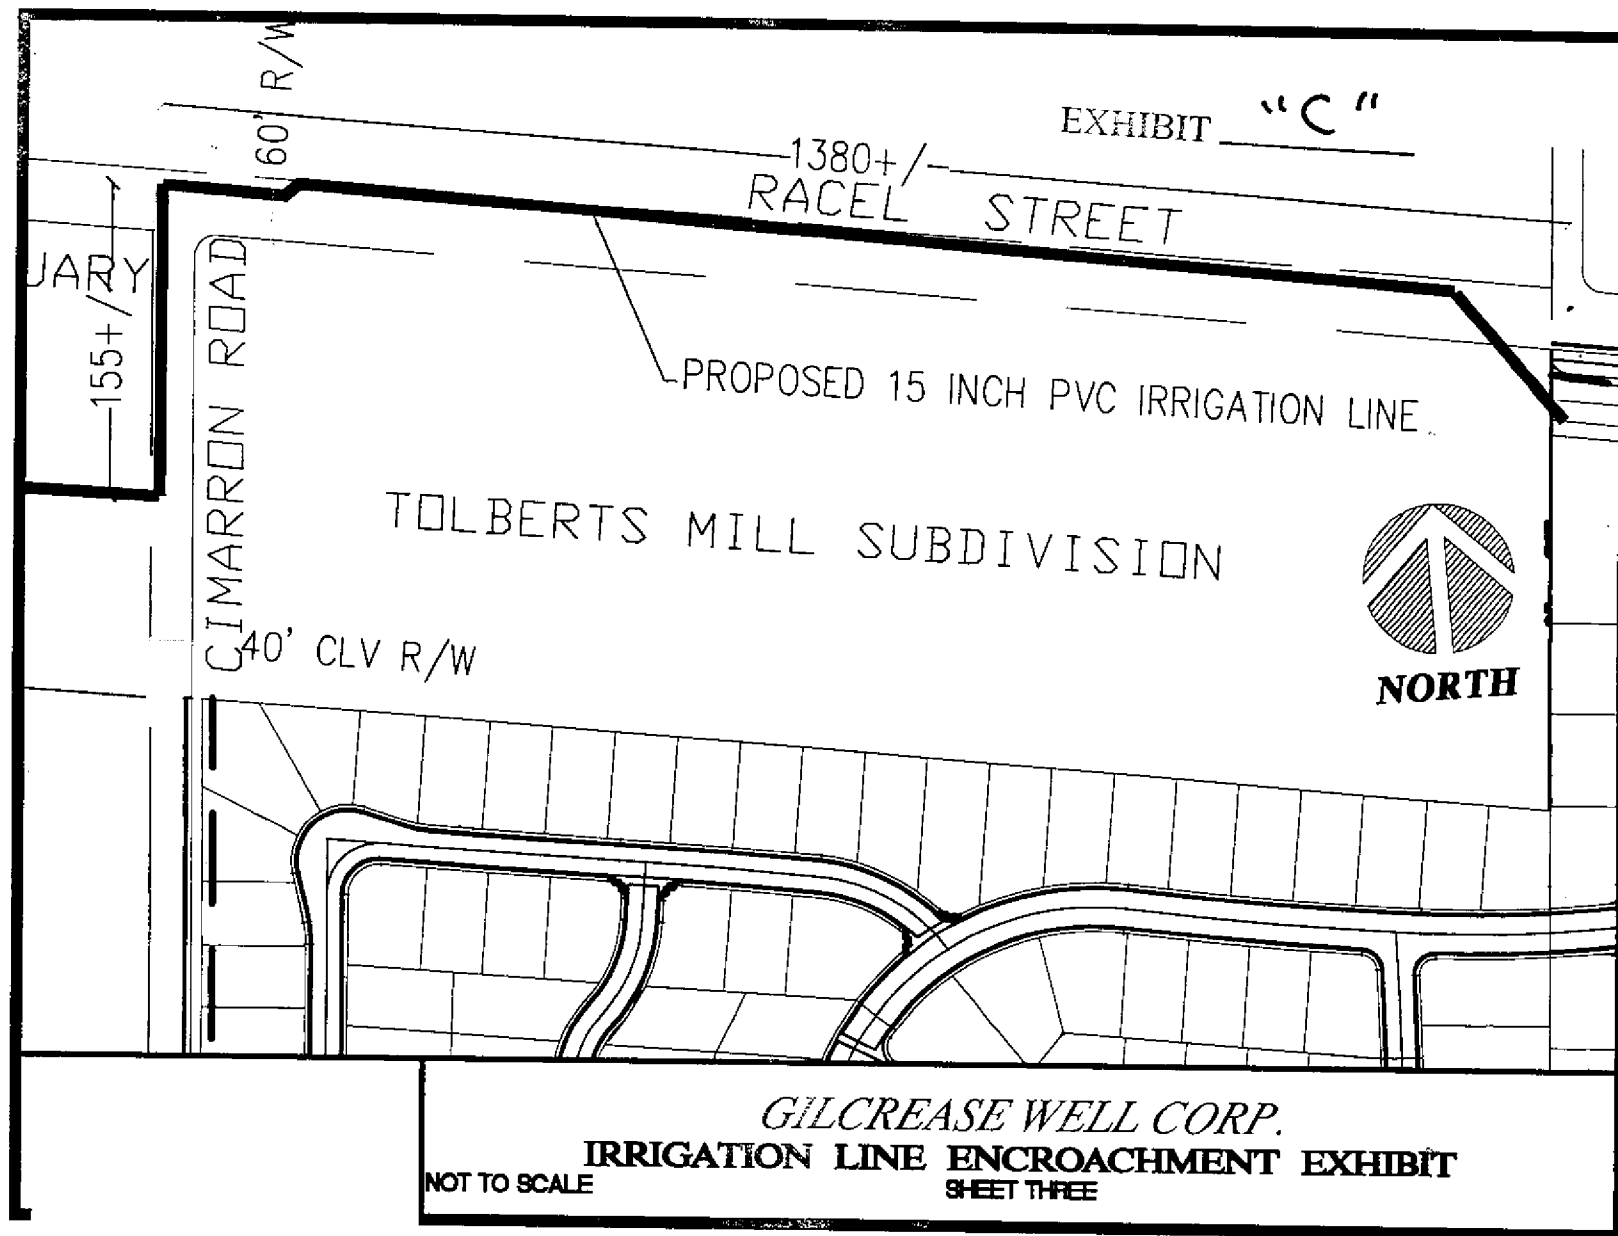


EXHIBIT "C"

1380+/
RACEL STREET

PROPOSED 15 INCH PVC IRRIGATION LINE

TOLBERTS MILL SUBDIVISION



CIMARRON ROAD

155+/
R/W

160' R/W

40' CLV R/W

GILCREASE WELL CORP.
IRRIGATION LINE ENCROACHMENT EXHIBIT
NOT TO SCALE SHEET THREE