




Property / Site Information
Property Address:
24 Fremont St., Las Vegas, NV
Parcel No. 13934111028
Zoning C1
Existing Retail Area: 2875 sq. ft.

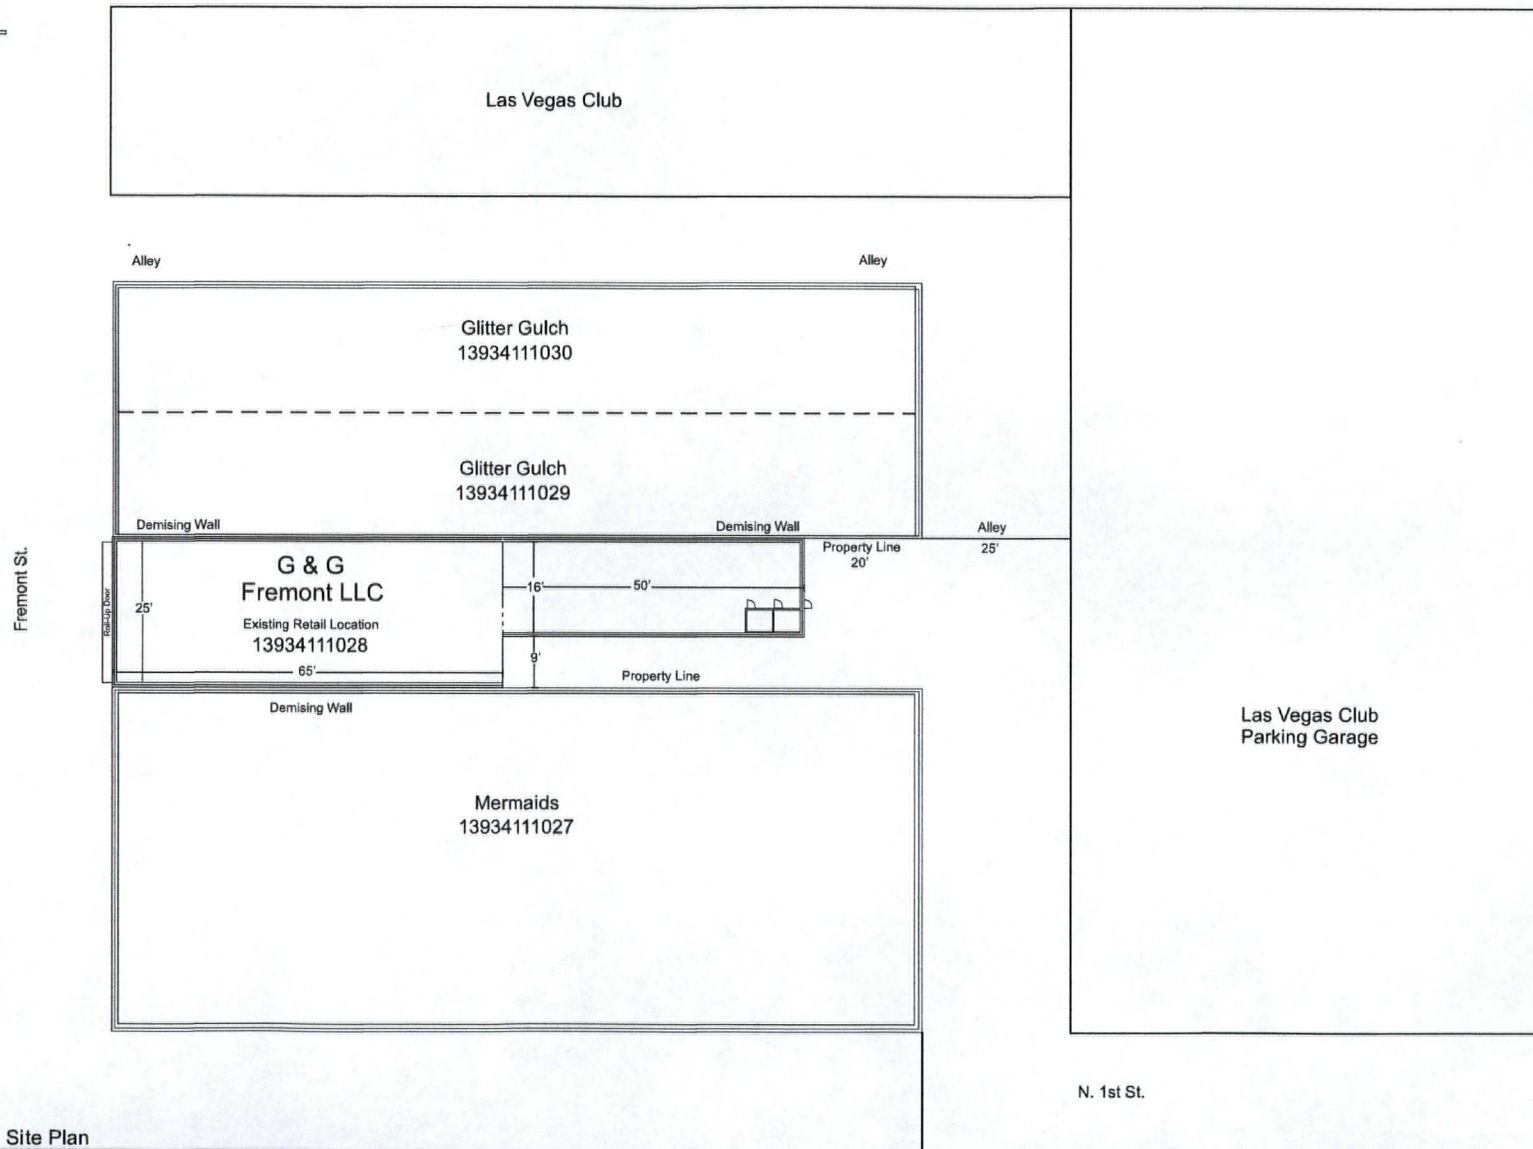

Site Plan

SCALE: 1/2" = 10.0'

SUP-33730
04/23/09 PC

G & G
Fremont LLC

Glitter Gulch

Fremont St.

Roll-Up Door

25'

65'
Demising Wall

Existing Retail Area.

Demising Wall

Mermaids

Ramp
→ Dn

Gift Area

Cashiers Counter

50'
Demising Wall II

Gift Area

30" 30" 60" 60"
Beer & Wine Area

Retail & Convenience Area

□ Existing □ Columns □

Gift Area

Gift Area

Bath Storage


Demising Wall I

Property Rear

25'
Alley

Site Plan
Scale: 1" = 8'

RECEIVED
MAR 06 2009

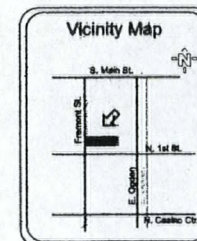

SUP-33730
04/23/09 PC

Property/ Site Information

Property Address:
24 Fremont St., Las Vegas, NV

Existing Retail Area: 2875 sq. ft.