


Crazy Ely Western Village LLC

3211 Fremont Street
Las Vegas, NV

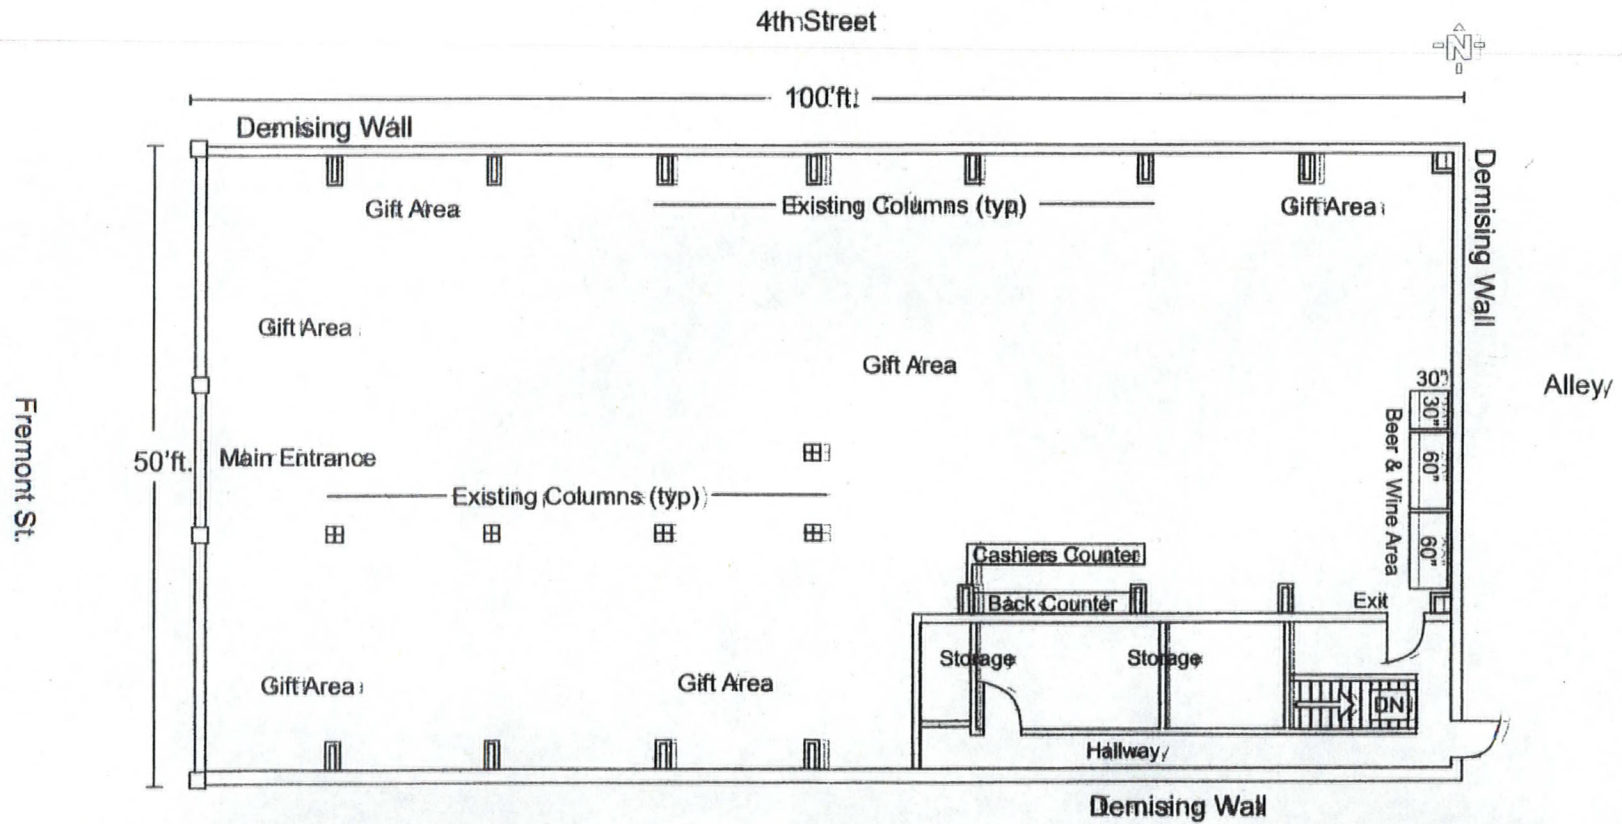

Site Plan
Scale: 1" = 1'


Tiffany/Gifts

RECEIVED
MAR 06 2009
SUP-33731
04/23/09 PC

Property / Site Information:
Property Address:
3211 Fremont St., Las Vegas, NV
Existing Retail Area: 5000 sq. ft.




Crazy Ely Western Village LLC
321 Fremont Street

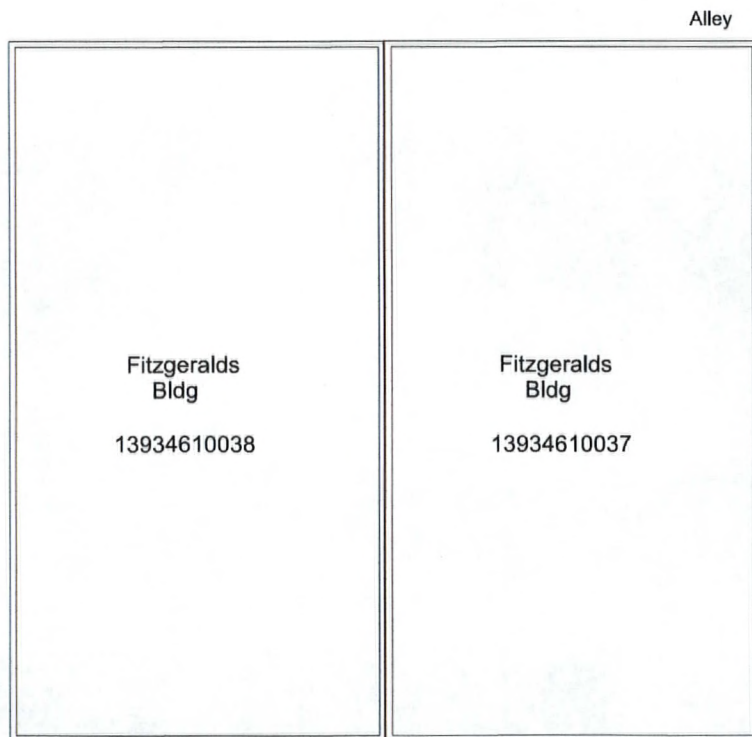

Alley

Alley
12'

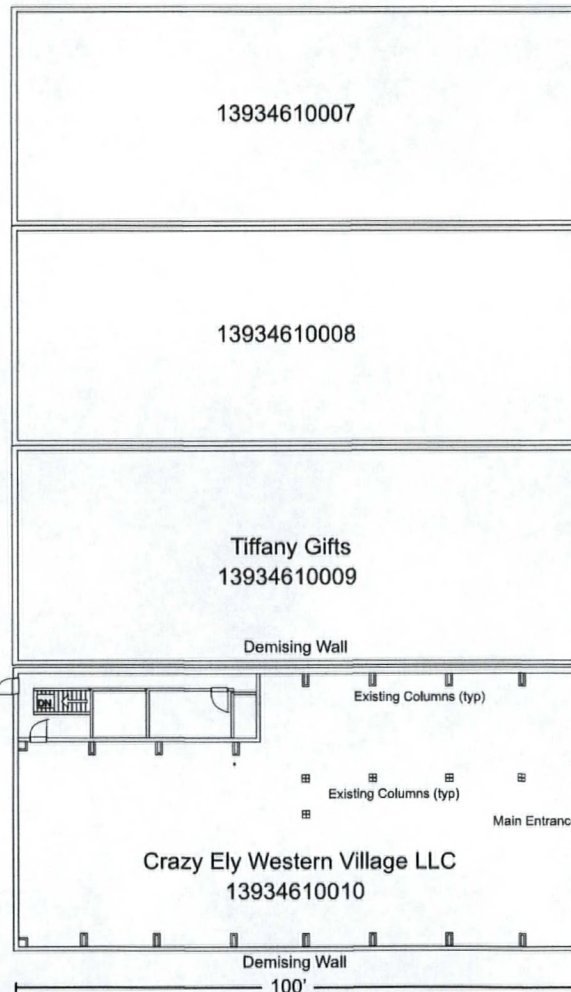

13934610007

13934610008

Tiffany Gifts
13934610009

Demising Wall

Existing Columns (typ)

Existing Columns (typ)

Main Entrance

Crazy Ely Western Village LLC
13934610010


Demising Wall

100'

4th Street



Property / Site Information
Property Address:
321 Fremont St., Las Vegas, NV
Parcel No.: 13934610010
Zoning: C1
Existing Retail Area: 5000 sq ft.

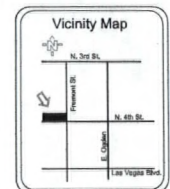

Fremont St.

RECEIVED
MAR 06 2009

Site Plan
SCALE: 1/4" = 10.0'

SUP-33731
04/23/09 PC