

PLANNING & DEVELOPMENT DEPARTMENT

STATEMENT OF FINANCIAL INTEREST

Case Number: ZON-32804 APN: 139-27-301-003

Name of Property Owner: Las Vegas Rescue Mission & Las Vegas Rescue Mission Inc

Name of Applicant: Las Vegas Rescue Mission

Name of Representative: George M Rogers

To the best of your knowledge, does the Mayor or any member of the City Council or Planning Commission have any financial interest in this or any other property with the property owner, applicant, the property owner or applicant's general or limited partners, or an officer of their corporation or limited liability company?

Yes

~~_____~~ No

If yes, please indicate the member of the City Council or Planning Commission who is involved and list the name(s) of the person or persons with whom the City Official holds an interest. Also list the Assessor's Parcel Number if the property in which the interest is held is different from the case parcel.

City Official: _____

Partner(s): _____

APN: _____


Signature of Property Owner: 

Print Name: DANIEL HOOD

Subscribed and sworn before me

This 18th day of March, 2009

Shirley Benson
Notary Public in and for said County and State

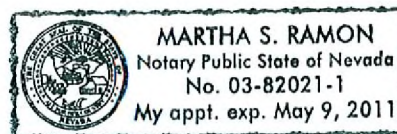

800 520 514 510 506

W MCWILLIAMS AVE

E ST

I 15

I 15

RECEIVED
DEC 3 0 2008

ZON-32804
05/14/09 PC

W WILSON AVE

SHOP

618

409

RESCUE
MISSION
4
BUILDINGS
110 BEDS

614

610

410

524

508

420

416

412

404

W BONANZA RD

507

421

419

419

415

413

413

401

AUTO

SHOPS

SHOPS

SHOP


SHOP

SHOPS

SHOPS

SHOP

CITY PARKWAY

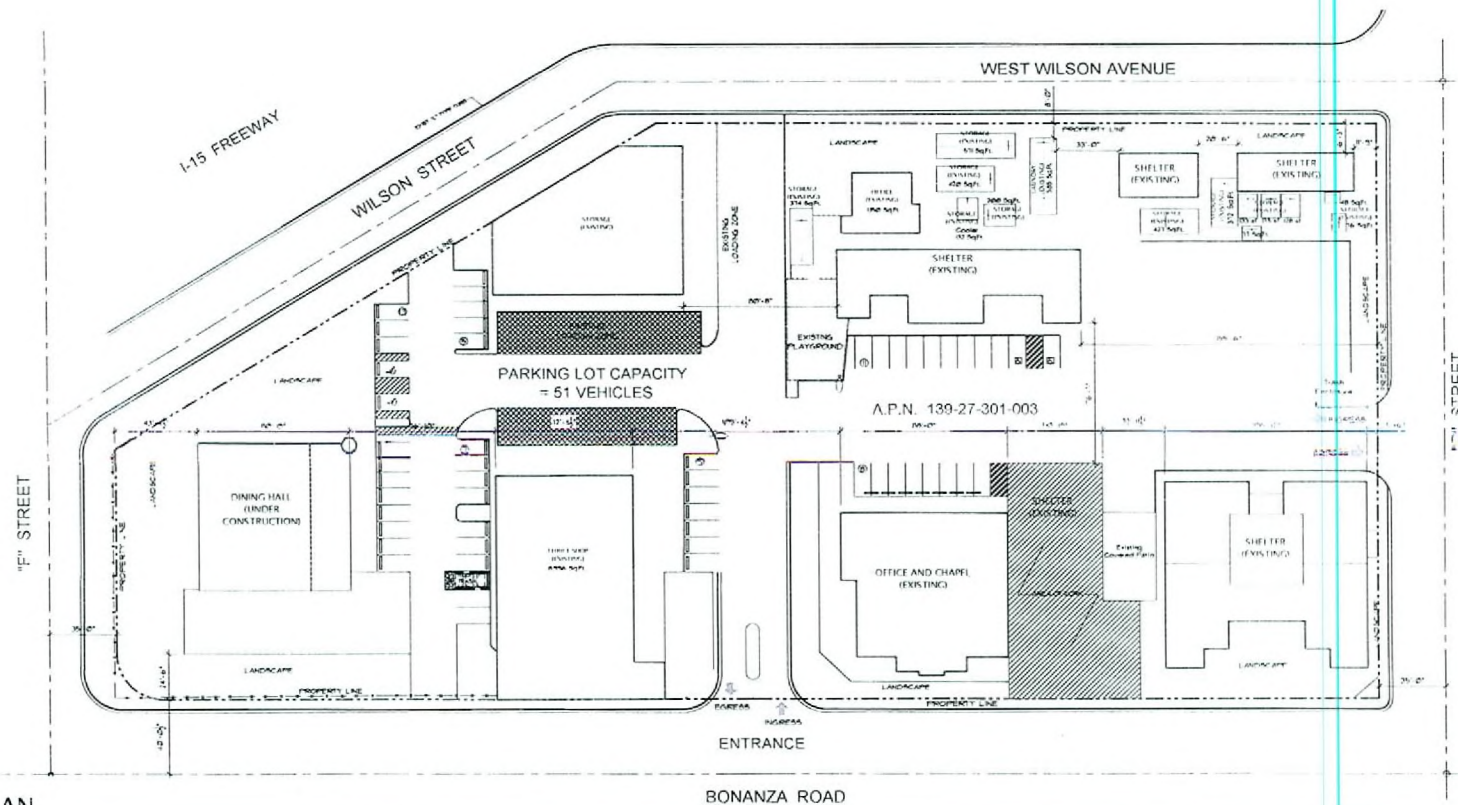

1 SITE PLAN
SCALE: 1" = 30'-0"

PROJECT DATA	
PROPERTY ADDRESS: BONANZA RD AND 'D' STREET	
SURVEY/SECTIONAL MAP: CITY OF LAS VEGAS (FILE #)	
CURRENT ZONING: M-1 C-2 (INDUSTRIAL DISTRICT AND COMMERCIAL)	
DESIGNED ZONING: M-1 C-2 (INDUSTRIAL DISTRICT AND COMMERCIAL)	
BLDG SETBACK	EXISTING TO REMAIN
BLDG HIGH	EXISTING TO REMAIN
LANDSCAPE	EXISTING TO REMAIN
APPROXIMATE PARCEL NO.: 139-27-301-003	
LEGAL DESCRIPTION:	
APPROXIMATE AREA: 4.04 ACRES	

PARKING ANALYSIS			
PARKING REQUIRED		PARKING PROVIDED	
SHELTER	72 SPACES	REGULAR SPACE	15'-0" x 18'-0"
THREE SHOP BUILDINGS	1 SPACE PER 100 SQ. FT.	HANDICAP PARKING	PARKING REQUIRED: 5 PARKING PROVIDED: 5
OFFICE AND CHAPEL	1 SPACE PER 100 SQ. FT.	REGULAR HANDICAP SPACE	15'-0" x 18'-0"
ACCESSIBLE SPACE (VAN)	15'-0" x 18'-0" (11'-0" x 16'-0")	ACCESSIBLE SPACE (VAN)	15'-0" x 18'-0" (11'-0" x 16'-0")
TOTAL PARKING REQUIRED		TOTAL PARKING PROVIDED	
72 SPACES		10 SPACES	



GMRA
 6325 South Jones Blvd.
 Suite 100
 Las Vegas, Nevada 89118
 (702) 894-5027
 Fax (702) 894-5028
 Website: www.gmraonline.com

Las Vegas Rescue Mission
 Las Vegas, Nevada

DATE: 27 March 2009

JOB NO.: 08-461

SITE PLAN
 SHEET A1.0

OWNER/DEVELOPER:
 LAS VEGAS RESCUE MISSION

ZON-32804
05/14/09 PC
REVISED

RECEIVED

MAR 31 2009