

PLANNING & DEVELOPMENT DEPARTMENT

STATEMENT OF FINANCIAL INTEREST

Case Number **RQR-33830** APN: 139 33 510 002 and 139 33 510 007

Name of Property Owner: Constantino Noval Nevada LLC

Name of Applicant: Clear Channel Outdoor

Name of Representative: ROD CARTER

To the best of your knowledge, does the Mayor or any member of the City Council or Planning Commission have any financial interest in this or any other property with the property owner, applicant, the property owner or applicant's general or limited partners, or an officer of their corporation or limited liability company?

Yes

X No

If yes, please indicate the member of the City Council or Planning Commission who is involved and list the name(s) of the person or persons with whom the City Official holds an interest. Also list the Assessor's Parcel Number if the property in which the interest is held is different from the case parcel.

City Official: _____

Partner(s): _____

APN: _____


Signature of Property Owner:

Print Name: _____

Subscribed and sworn before me

This 13 day of April, 2009

Notary Public in and for said County and State

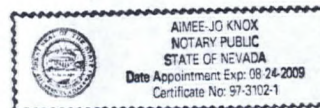

RECEIVED

APR 14 2009

ORAN K.

GRAGSON

HWY.

Existing Approved
Billboard @ 73 South MLK.
RQR 29722

Permit #
130340

EXISTING
OFF-PREMISE
SIGNS

74' Overall in
Height.

BLVD.

MINERAL AVE.

Existing
Billboards
located
at:

Approved
Billboards
located

Both Boards

275 South
Martin L. King.

RQR 33830

55' Overall
in Height

EXISTING
OFF-PREMISE
SIGN



FWY

15

RECEIVED

APR 14 2009

RQR-33830
05/28/09 PC


MINI-WISES.

GAS
PUMPS

MC KESSON
DRUG &
LIQUOR

LAS
VEGAS
SUN

AMMA

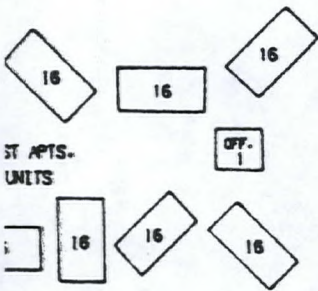

ST APTS.
UNITS

MARTIN L. KING

100

222

101


121

273

DONREY

REVIEW-JOURNAL
NEWSPAPER PLANT

1021

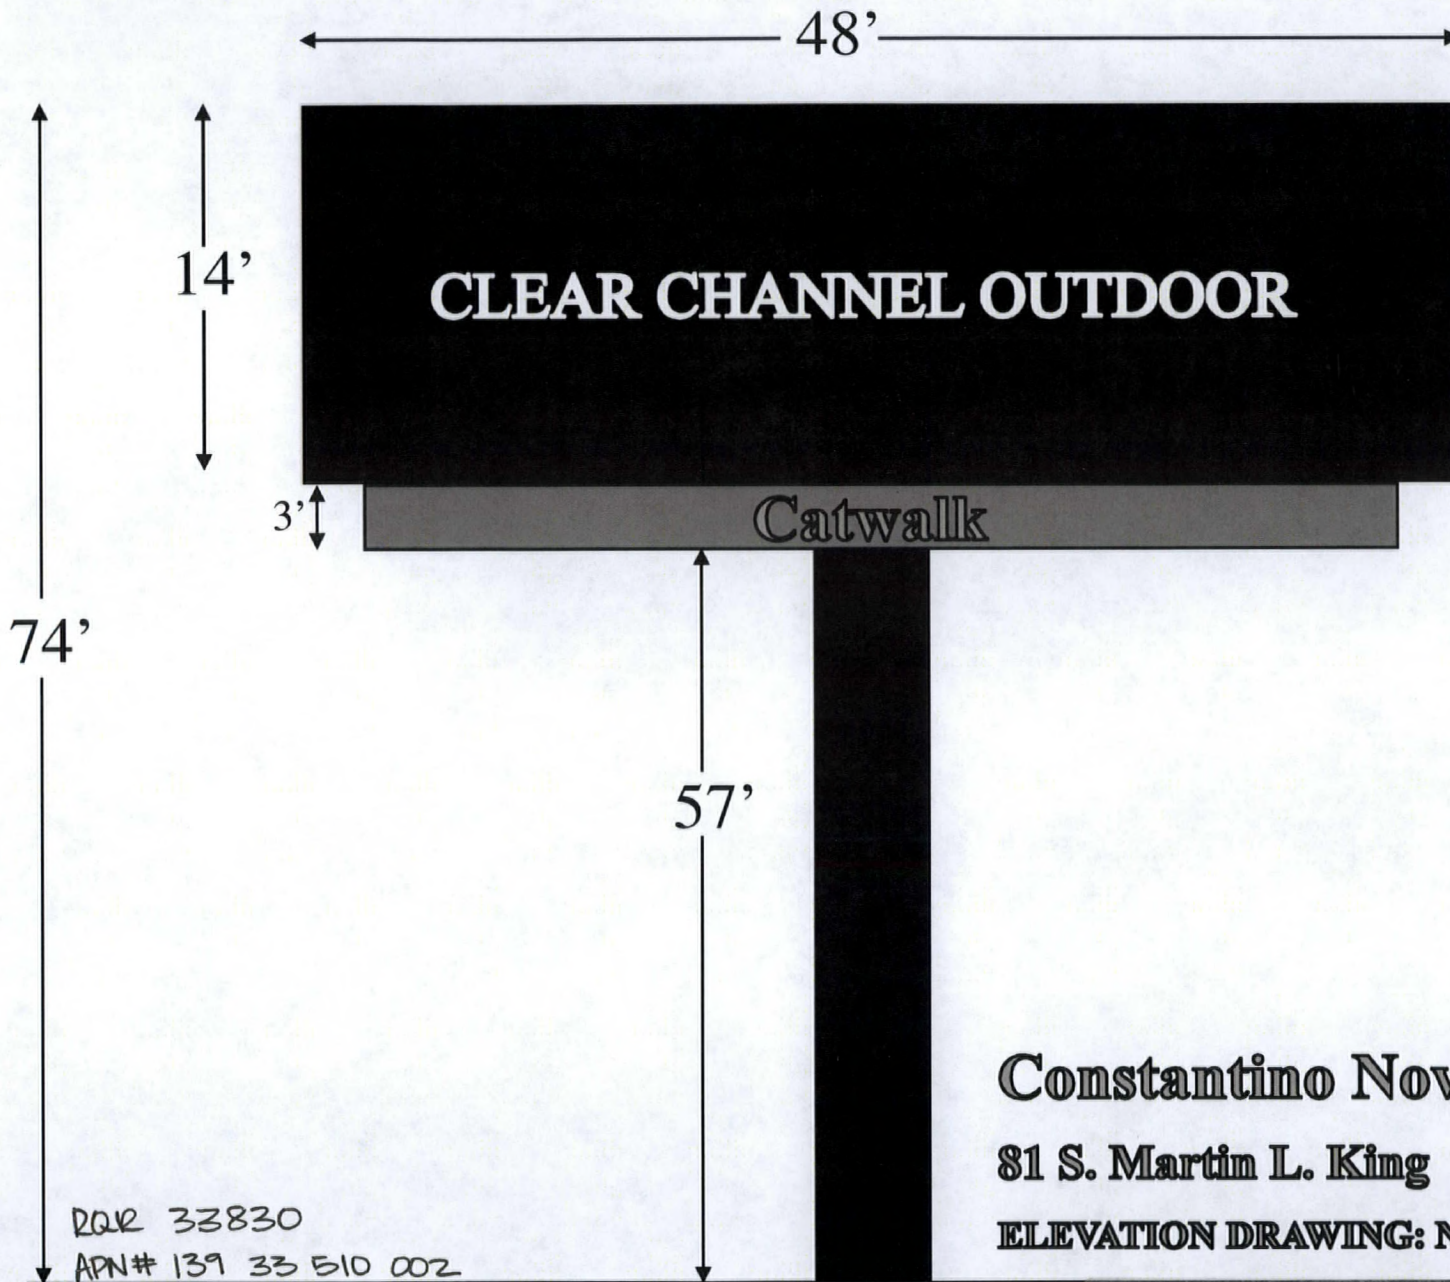

Constantino Noval

81 S. Martin L. King

ELEVATION DRAWING: NOT TO SCALE

RQR-33830

05/28/09 PC

RECEIVED

APR 14 2009