




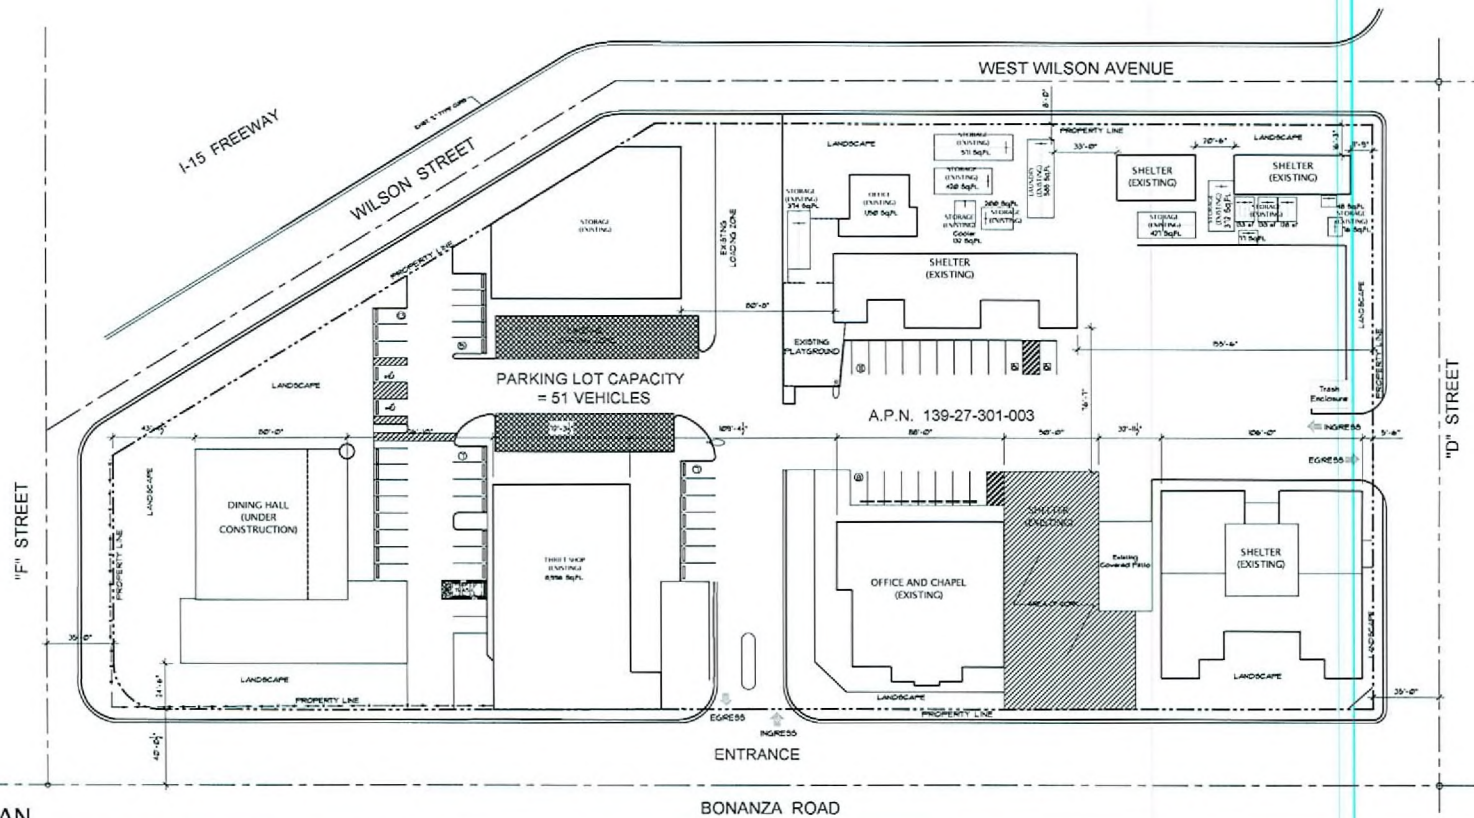

RECEIVED


MAR 31 2009

SITE PLAN

SCALE: 1" = 30'-0"

PROJECT DATA	
PROPERTY ADDRESS: BONANZA RD AND 'D' STREET	
JURISDICTIONAL AGENCY: CITY OF LAS VEGAS (TITLE IS)	
CURRENT ZONING: M-4 C-2 (INDUSTRIAL DISTRICT AND COMMERCIAL)	
DESIGNED ZONING: M-4 C-2 (INDUSTRIAL DISTRICT AND COMMERCIAL)	
BLDG. SETBACKS	EXISTING TO REMAIN
BLDG. HIGH	EXISTING TO REMAIN
LANDSCAPE	EXISTING TO REMAIN
ASSESSOR'S PARCEL NO.: 05-27-301-003	
LEGAL DESCRIPTION:	
NET SITE AREA: 4.29 ACRES	

PARKING ANALYSIS					
PARKING REQUIRED			PARKING PROVIDED		
SHELTER	222 BEDS	1 SPACE PER 4 BEDS	222/4	56 SPACES	
THRIFT SHOP	8706 SQ.FT.	1 SPACE PER 240 SQ.FT.	8706/240	36 SPACES	
TOTAL PARKING REQUIRED			TOTAL PARKING PROVIDED		
			52 SPACES		

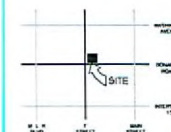

VAR-32468
05/14/09 PC
REVISED

GMRA

George M. Rogers, Architect Architecture Interiors www.gmrarchitect.com


6325 South Jones Blvd.
Suite 100
Las Vegas, Nevada 89118
(702) 894-5027
Fax (702) 894-5028

Las Vegas Rescue Mission
Las Vegas, Nevada

DATE: 27 March 2009

JOB NO.: 08-461

SITE PLAN
SHEET A1.0
OWNER/DEVELOPER:
LAS VEGAS RESCUE MISSION

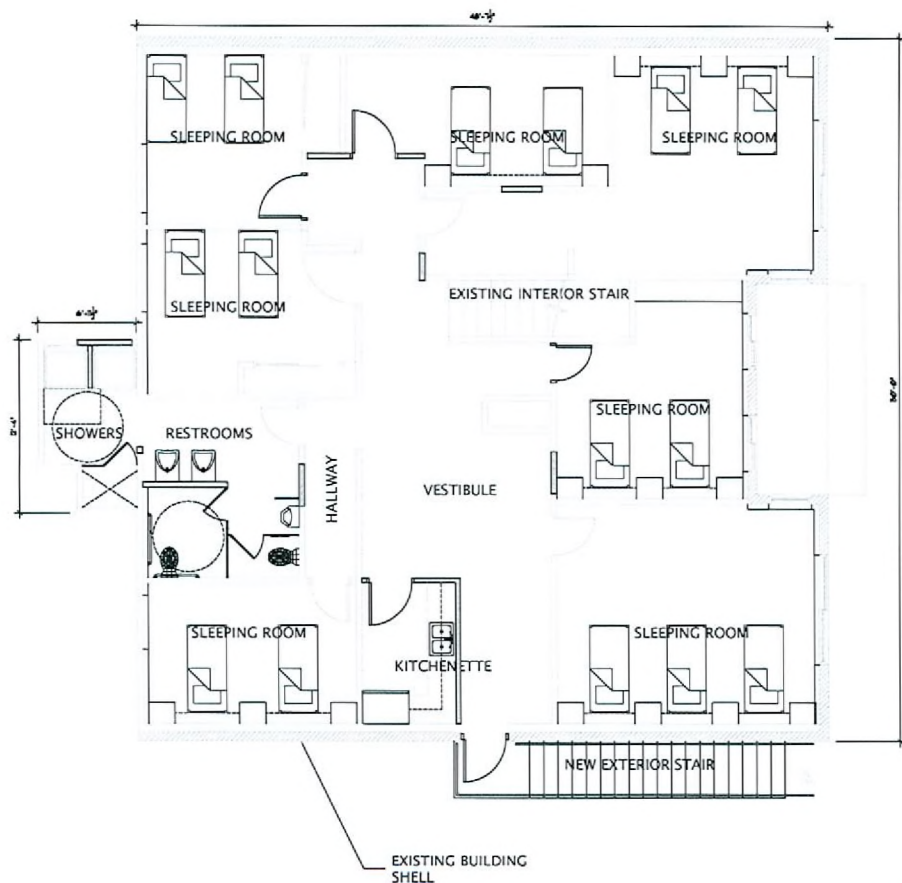


1 2nd FLOOR PLAN
SCALE: 1/4" = 1'-0"



LOOKING SOUTHWEST



NORTH ELEVATION/ BALCONY TO BE REPAIRED

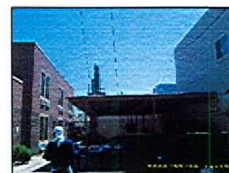

LOOKING SOUTH AT DINING AREA



EAST ELEVATION/ EXTERIOR STAIRS TO BE ADDED

2 ELEVATIONS
SCALE: N.T.S.

GMRA

George M. Rogers, Architect Architecture • Interiors www.gmrarchitect.com

6325 South Jones Blvd.,
Suite 100
Las Vegas, Nevada 89118
(702) 894-5027
Fax (702) 894-5028


Las Vegas Rescue Mission
Las Vegas, Nevada

DATE: 4 December 2008
JOB NO.: 08-461

2nd FLOOR PLAN
& ELEVATIONS
SHEET A2.1

OWNER/DEVELOPER:
LAS VEGAS RESCUE MISSION

VAR-32468
05/14/09 PC

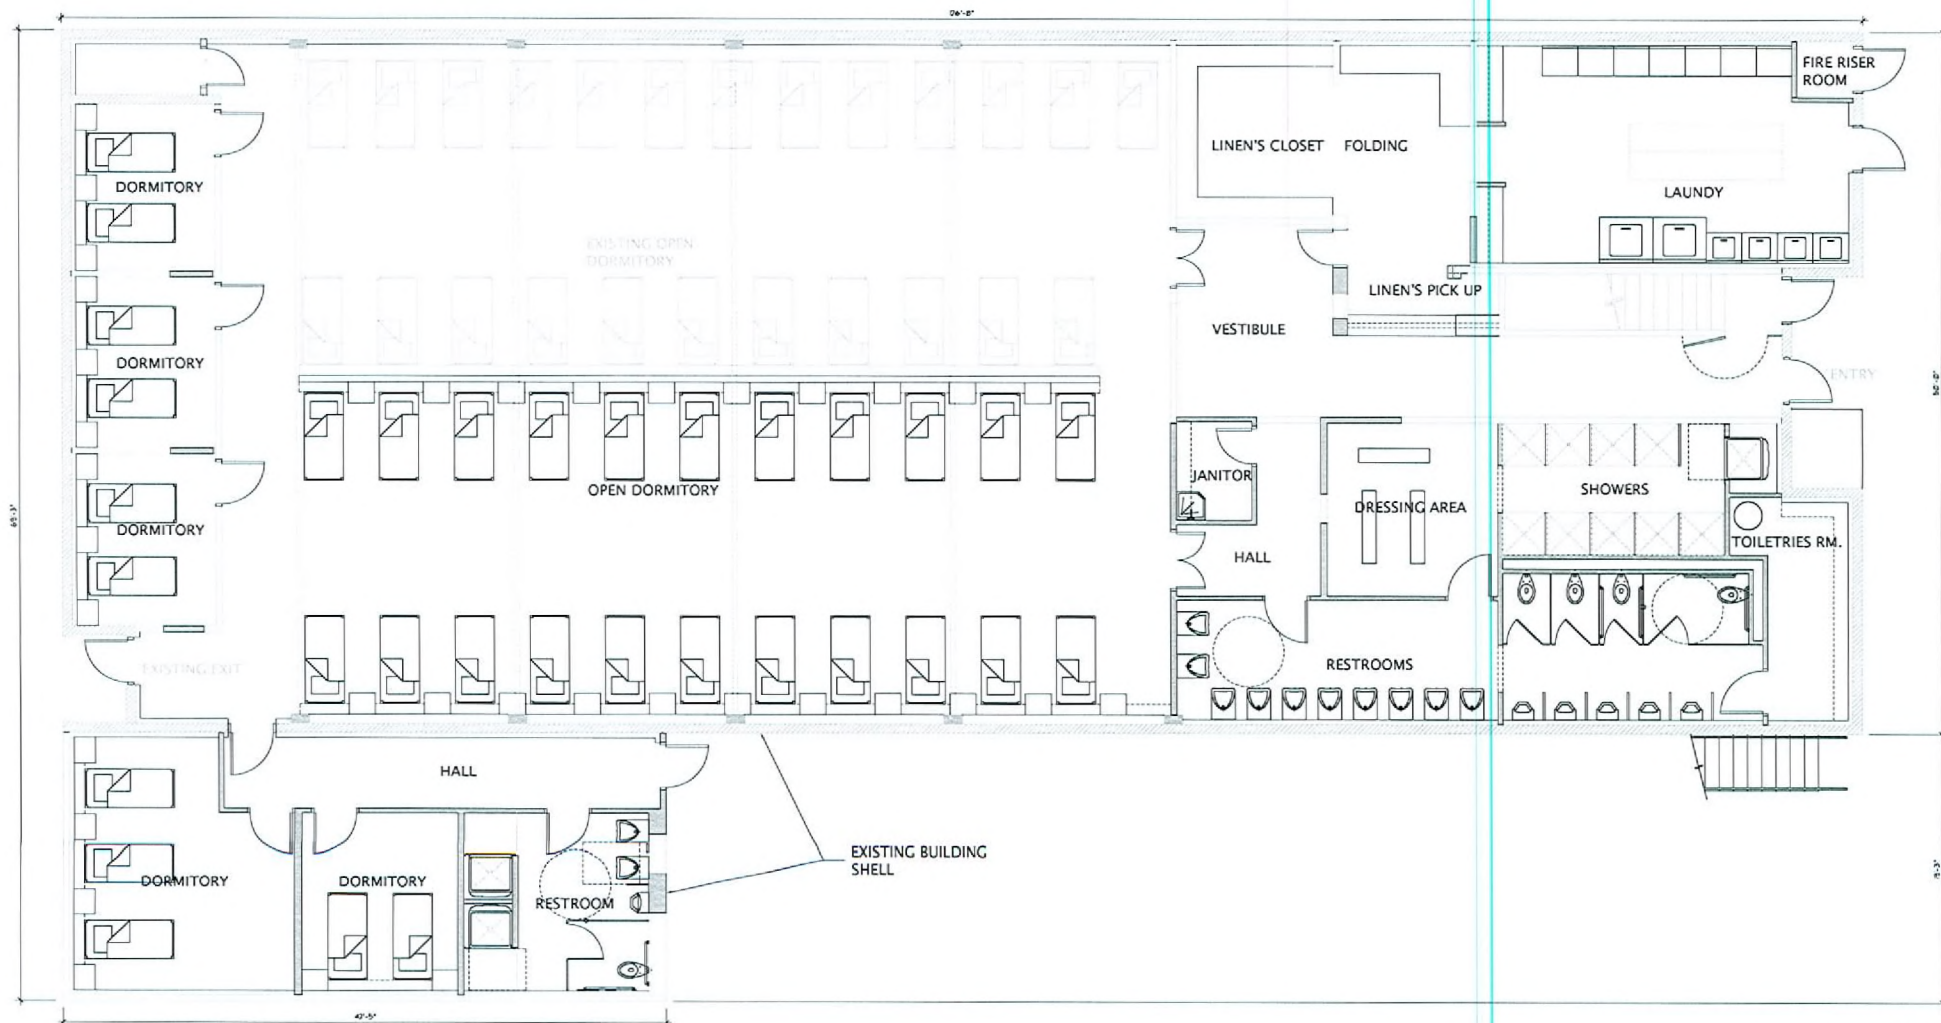

1 1st FLOOR PLAN
SCALE: 1/4" = 1'-0"

GMRA

George M. Rogers, Architect Architecture • Interiors www.gmrarchitect.com

6325 South Jones Blvd., Suite 100
Las Vegas, Nevada 89118
(702) 894-5027
Fax (702) 894-5028

Las Vegas Rescue Mission
Las Vegas, Nevada

DATE: 4 December 2008

JOB NO.: 08-461

1st FLOOR PLAN

SHEET A2.0

OWNER/DEVELOPER:
LAS VEGAS RESCUE MISSION

VAR-32468

05/14/09 PC