

Dec 11 08 04:05p Emre Sarihan
000-10-00000000 13143 15001

954-225966
(FHX) 7024746990

p.7
P. 009/013



PLANNING & DEVELOPMENT DEPARTMENT

STATEMENT OF FINANCIAL INTEREST

Case Number: **SDR-32368** APN: **138-24-703-006**

Name of Property Owner: Teoni Raria and Sarihan Gunay

Name of Applicant: Metropolitan Homes

Name of Representative: Maren Parry, Ballard Spahr Andrews & Ingersoll

To the best of your knowledge, does the Mayor or any member of the City Council or Planning Commission have any financial interest in this or any other property with the property owner, applicant, the property owner or applicant's general or limited partners, or an officer of their corporation or limited liability company?

 Yes X No

If yes, please indicate the member of the City Council or Planning Commission who is involved and list the name(s) of the person or persons with whom the City Official holds an interest. Also list the Assessor's Parcel Number if the property in which the interest is held is different from the case parcel.

City Official: _____

Partner(s): _____

APN: _____


Signature of Property Owner: James M. [unclear]

Print Name: Gunay Sarhan

Subscribed and sworn before me


This 11 day of December, 2008

Notary Public in and for said County and State Broward Florida

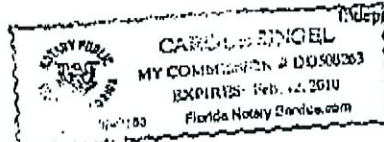

LANDSCAPE LEGEND

SYMBOL	NO.	BOTANICAL NAME	COMMON NAME	USE	FULL SIZE	DESCRIPTION	50'	60"	EVERGREEN SHAUB	5' CALON
	15	PINUS	ALPINE PINE	EVERGREEN TREE	LARGE OVER 40'	24" BOLL STD. TRUNK	50	LEUCOPHYLLUM	TEXAS SANGER	5' CALON
	34	PINUS	MONDEL PINE	EVERGREEN TREE	MEDIUM 20'-40'	24" BOLL STD. TRUNK	66	BACCHARIS	DECEIT BROOM	5' CALON
	0	QUERCUS	QUERCUS	GROUND COVER			72	RHAPTOLEPS	INDIAN HARTHORNE	5' CALON

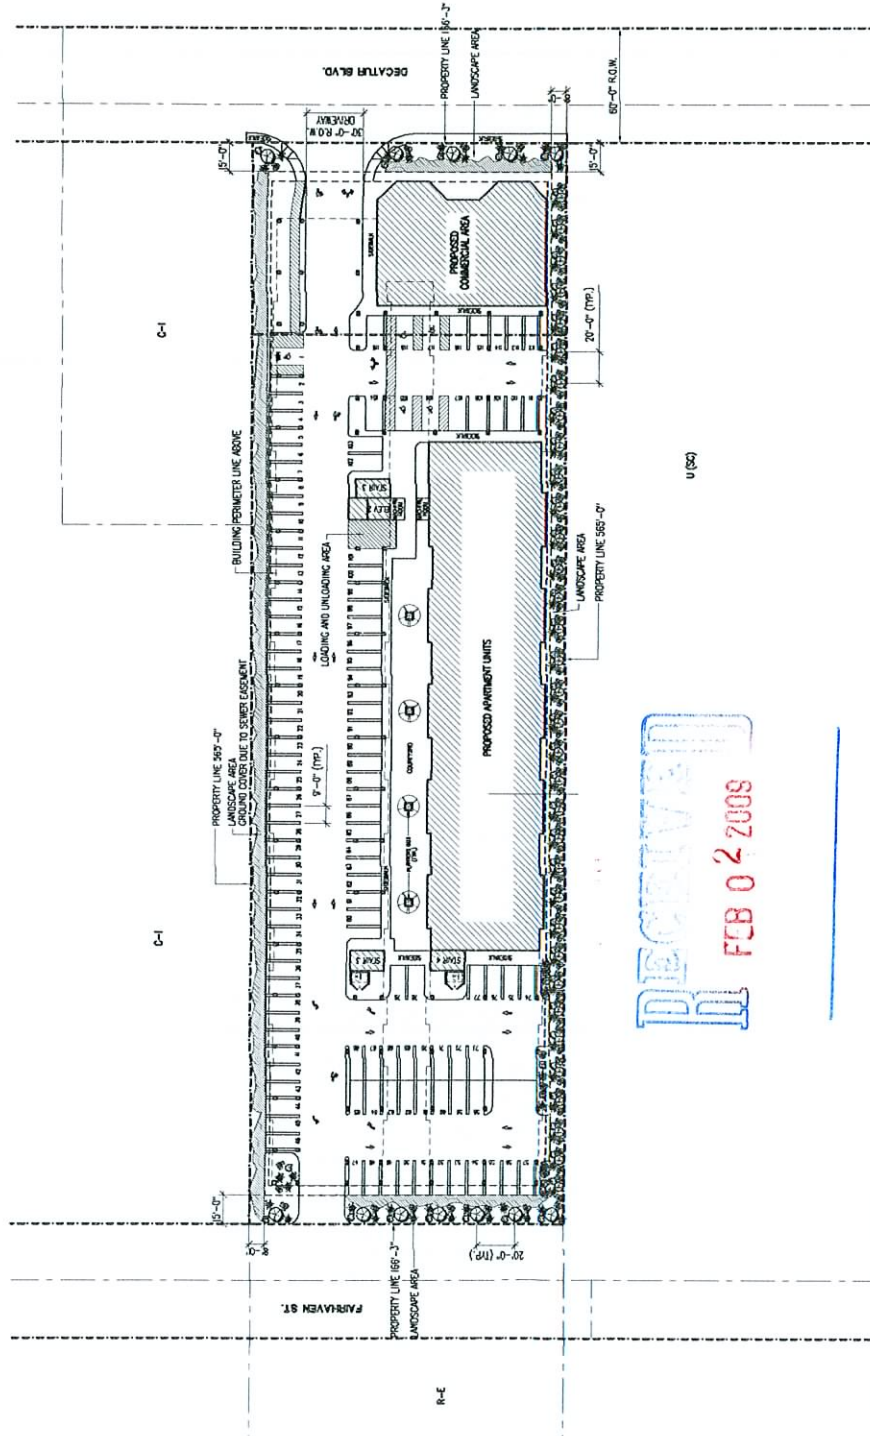

RECEIVED
FEB 02 2008

LANDSCAPING PLAN
SCALE 1" = 30'-0"



VAR-33015 VAR-32640
SUP-32639 SDR-32638
REVISED 02/26/09 PC


LANDSCAPING PLAN
DECATUR SENIOR HOUSING
1841 N. DECATUR BLVD.
LAS VEGAS, NV


DENNIS E. RUSK
ARCHITECT, LLC

Revisions:
1
2
3
4
5
6
7
8
9
10

Drawn By: J. J. JONES
Checked By: J. J. JONES
Project No: 02/26/09
Sheet No: 02/26/09

LP 10

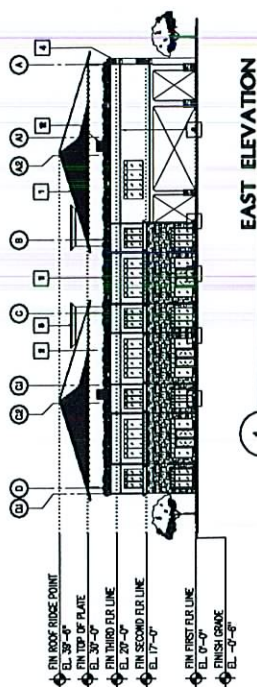

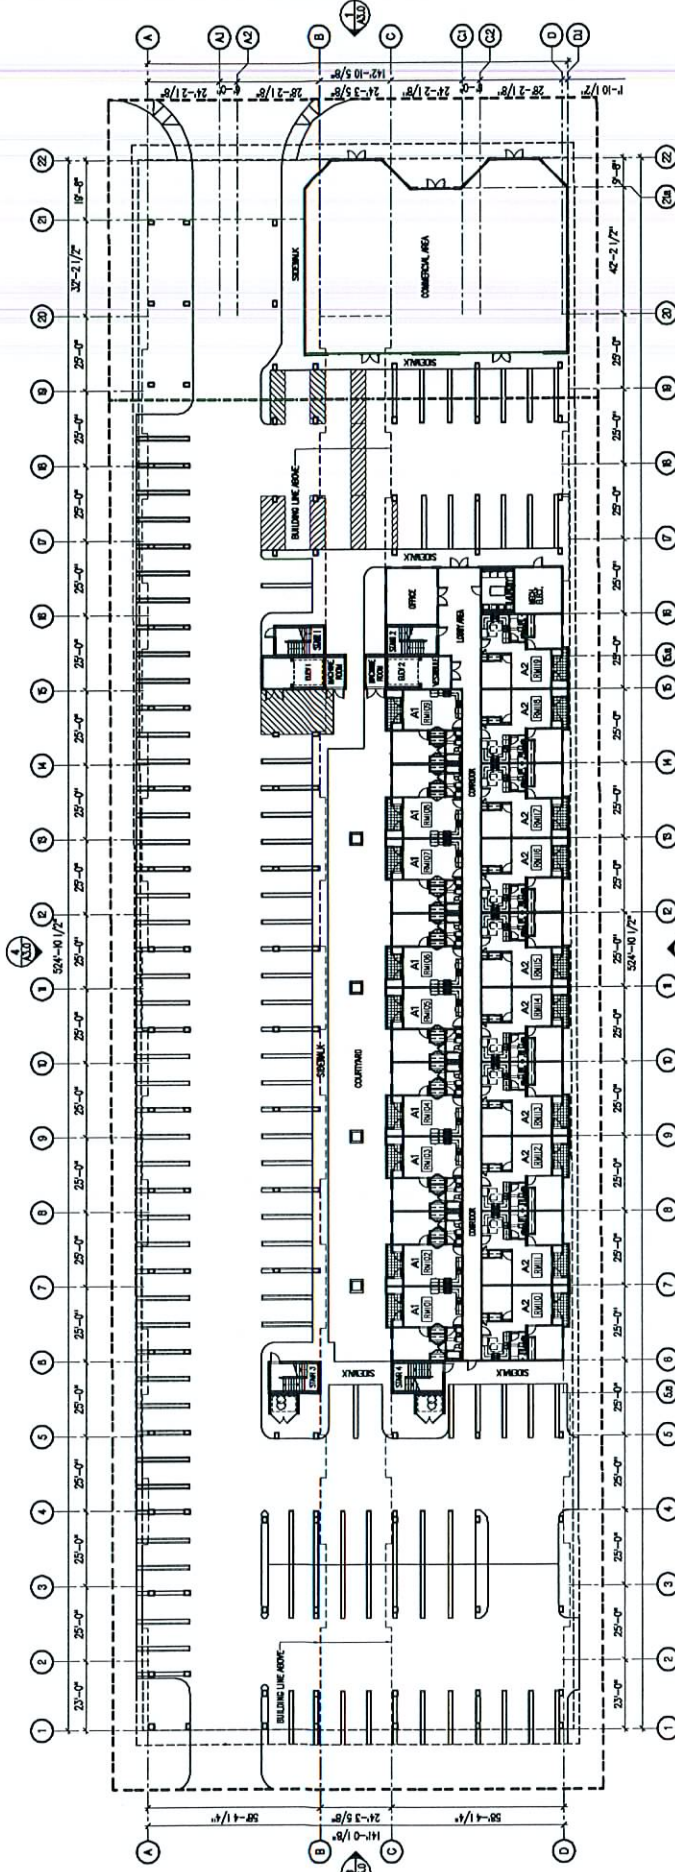

FIRST FLOOR PLAN
SCALE: 1" = 20'-0"

FIRST FLOOR PLAN

RECEIVED
JAN 13 2009


SDR-32638

02/26/09 PC

02/26/09 PC

SDR-32638

1 THIRD FLOOR PLAN
SCALE: 1" = 20'-0"

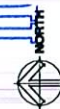

JAN 13 2009

RECEIVED

A10b


PROJECT NO.
SHEET NO.
DATE
DRAWN BY
CHECKED BY
APPROVED BY

REVISIONS:
1. 11/10/07

THIS DRAWING IS THE PROPERTY OF THE ARCHITECT. IT IS TO BE USED ONLY FOR THE PROJECT AND SITE SPECIFICALLY IDENTIFIED HEREON. IT IS NOT TO BE REPRODUCED, COPIED, OR TRANSMITTED IN ANY FORM OR BY ANY MEANS, ELECTRONIC OR MECHANICAL, WITHOUT THE WRITTEN PERMISSION OF THE ARCHITECT.

THIRD FLOOR PLAN
1841 N. DECATUR BLVD.
LAS VEGAS, NV

DENNIS E. RUSK
ARCHITECT, L.L.C.

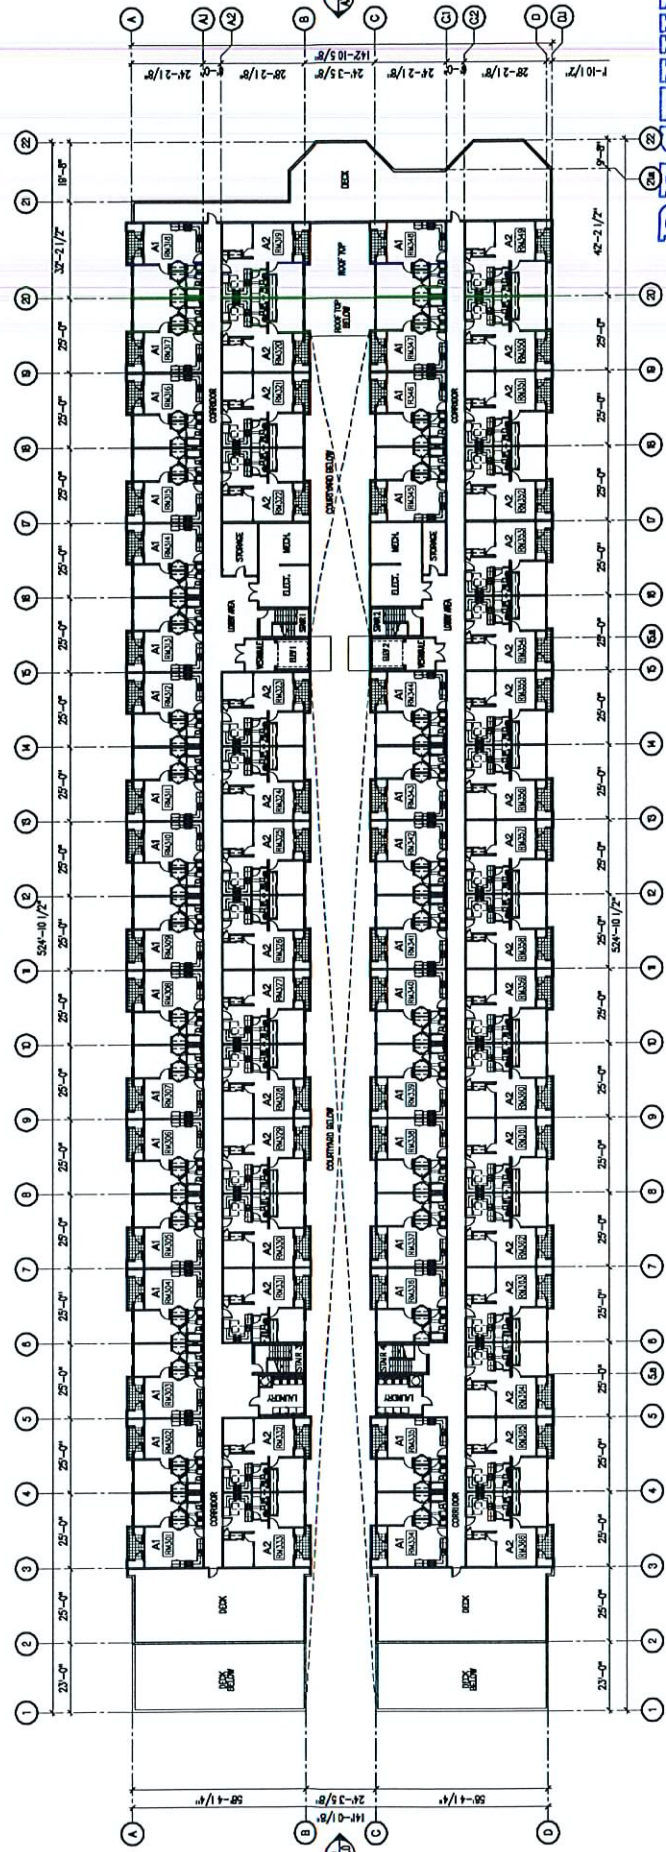





ENLARGED FLOOR PLAN - TYPE A1 & A2
1841 N. DECATUR BLVD.
LAS VEGAS, NV
DECATUR SENIOR HOUSING

RECEIVED
JAN 13 2009
A10

RECEIVED
JAN 13 2009
A10

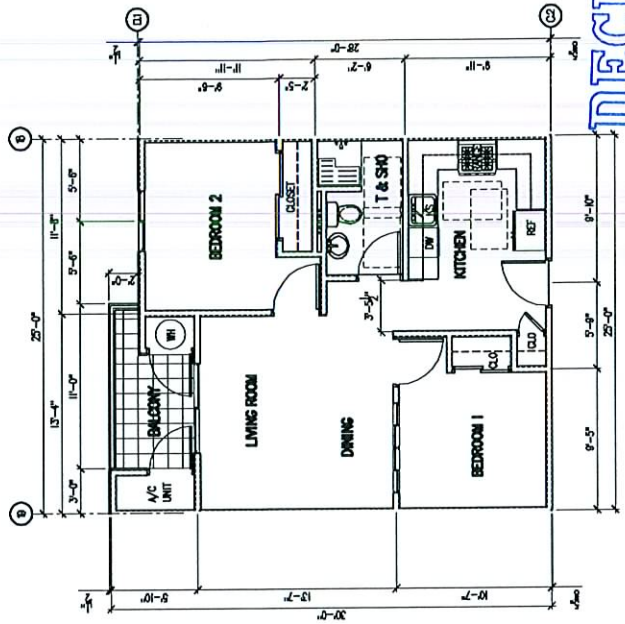

1 ENLARGED FLOOR PLAN - TYPE A2
SCALE: 1/4" = 1'-0"

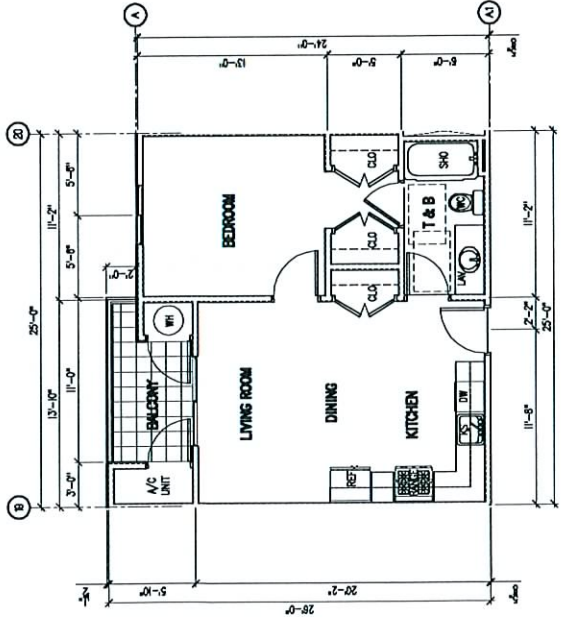

1 ENLARGED FLOOR PLAN - TYPE A1
SCALE: 1/4" = 1'-0"

SDR-32638
02/26/09 PC