

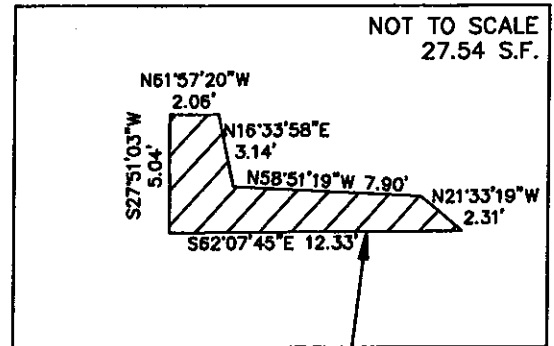


EXHIBIT A

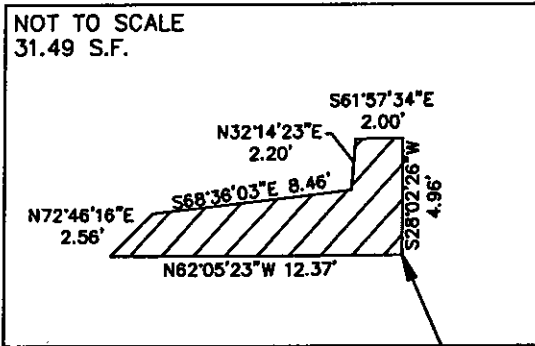

 AREA OF CONSTRUCTION
OUTSIDE OF RIGHT-OF-WAY

APN 139-27-402-009
LOT 1
PM: 105-17
DRIVEWAY

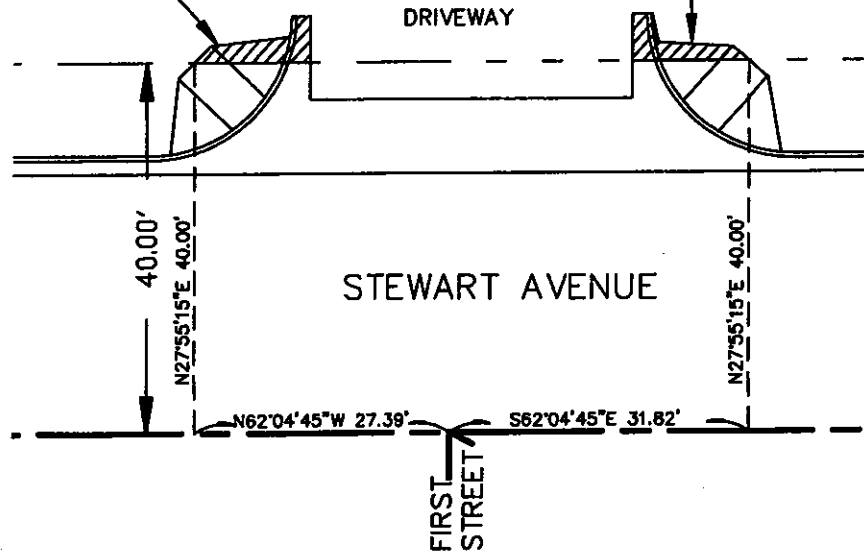

OWNER CALIFORNIA HOTEL
PARCEL NO. 139-27-402-009
SECTION, TOWNSHIP, RANGE SECTION 27, T. 20 S., R. 61 E., M.D.M.
TOTAL AREA OF PARCEL 6.47 ACRES (RECORD)
AREA OF CONSTRUCTION OUTSIDE ROW 59 S.F. (0.001 AC)



STEWART AVENUE SEWER AND PAVEMENT REHABILITATION
AND BEAUTIFICATION, PHASE 2
APN 139-27-402-009

Scale: NTS
Drawn by: LLD
Date: 7/9/09
Sheet 1 of 1

NDOT Project Nos. 60376 and 73350
Federal Project Nos. ARRA-003 (127) and MS-003 (107)