

PLANNING & DEVELOPMENT DEPARTMENT

STATEMENT OF FINANCIAL INTEREST

Case Number: **EOT-35027** APN: 138-31-210-004/138-31-210-009

Name of Property Owner: Peacock 1982 Trust

Name of Applicant: CAROLYN COHEN

Name of Representative: _____

To the best of your knowledge, does the Mayor or any member of the City Council or Planning Commission have any financial interest in this or any other property with the property owner, applicant, the property owner or applicant's general or limited partners, or an officer of their corporation or limited liability company?

Yes

No

If yes, please indicate the member of the City Council or Planning Commission who is involved and list the name(s) of the person or persons with whom the City Official holds an interest. Also list the Assessor's Parcel Number if the property in which the interest is held is different from the case parcel.

City Official: _____

Partner(s): _____

APN: _____

Signature of Property Owner: _____


Print Name: _____

Subscribed and sworn before me

This 25 day of June, 2009

Notary Public in and for said County and State



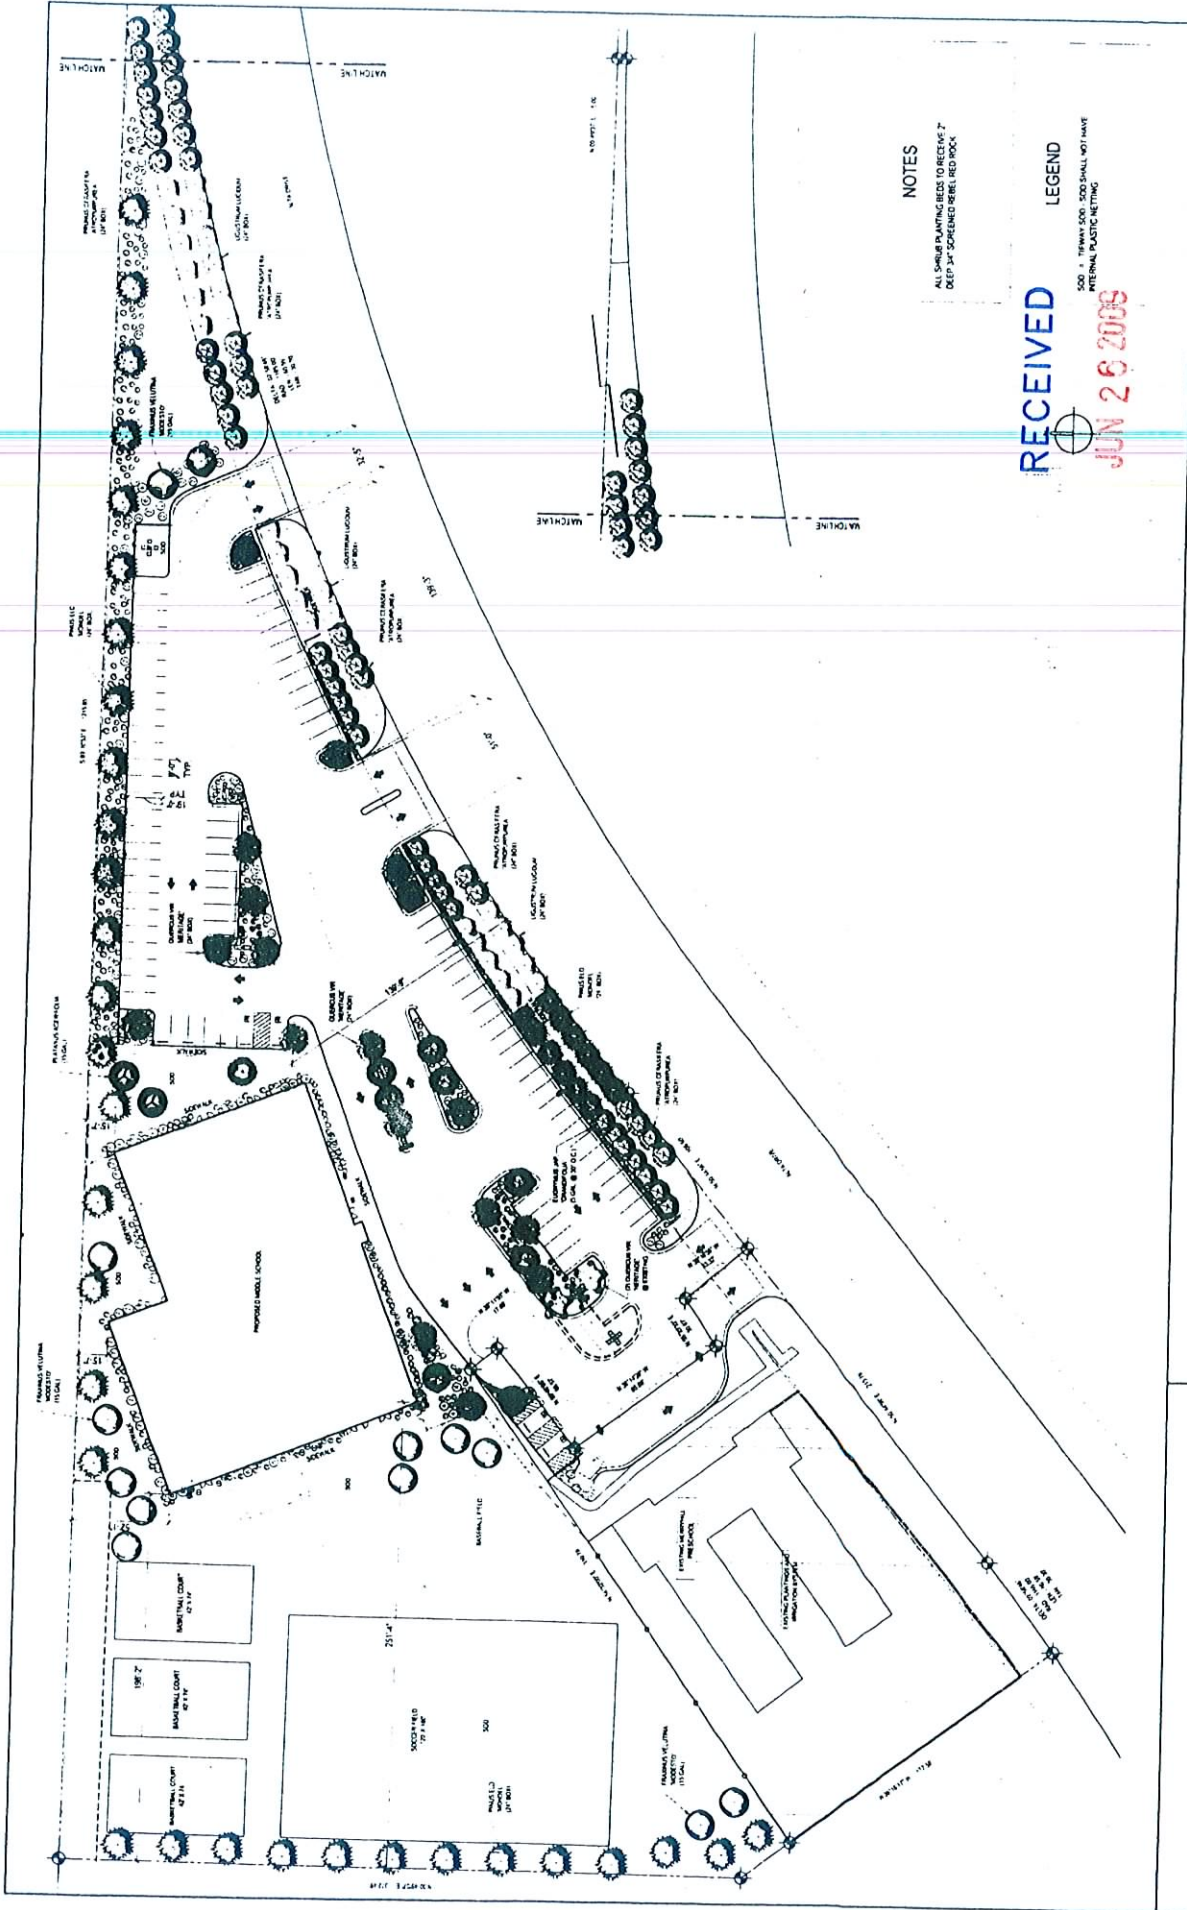

GRAHAM DOWNES ARCHITECTURE, INC.

MERRYHILL MIDDLE SCHOOL IN SUMMERLIN
EOT-35027
 08-05-09 CC



LANDSCAPE PLAN
 SCALE: 1" = 30'-0"
 DATE: 05.30.07

RECEIVED
 JUN 26 2008

NOTES
 ALL SHRUB PLANTING BEDS TO BE 2' DEEP 3/4" SCREENED REBEL RED ROCK
 500' x 10' TRIMWAY 500' x 500' SHALL NOT HAVE INTERNAL PLASTIC NETTING

LEGEND

CM-1 - SANDSTONE OAU- PRECISION
 CM-2 - SANDSTONE OAU- SPILL FACE
 CL-1 - CLAY- LOW & INSULATION
 EN-1 - BONE- PLASTER FRESH
 EN-2 - BONE COVE- PLASTER FRESH
 FN-3 - MOON BLUE- HOLLOW METAL, & BNC METAL, FRESH
 FN-4 - WHITE, WOOD FRESH
 FN-5 - METAL TANK, PLASTER FRESH
 ROOF - RED TUL

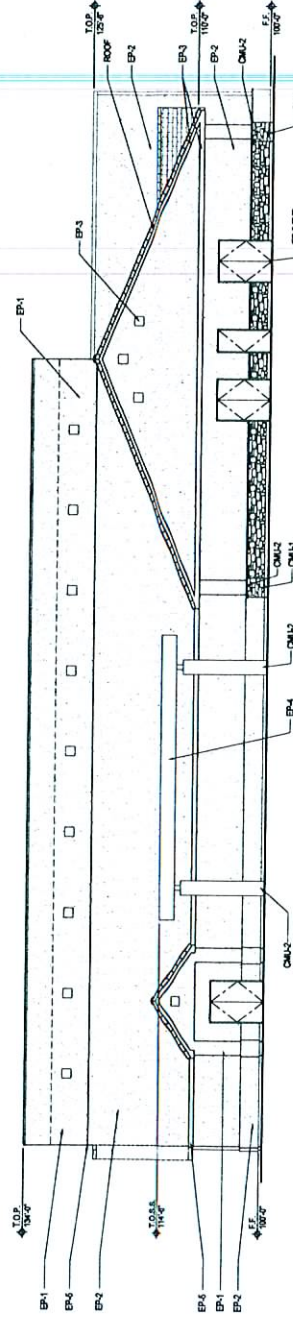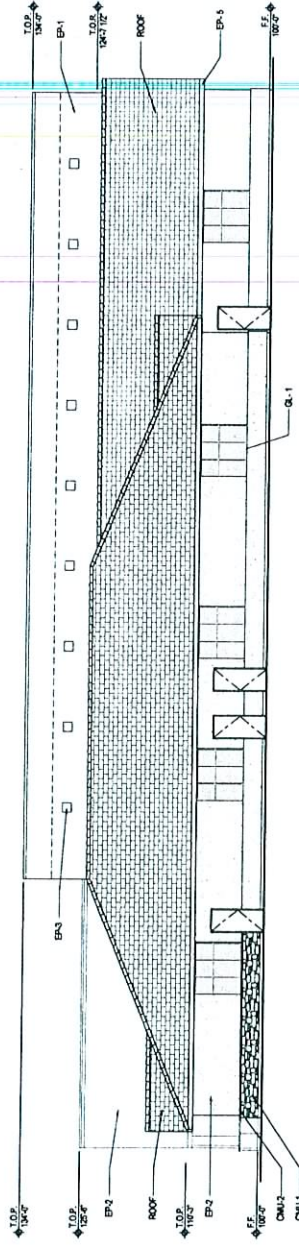


JUN 26 2009

DATE: 05.30.07

08-05-09 CC

GRAHAM DOWNES ARCHITECTURE, INC.

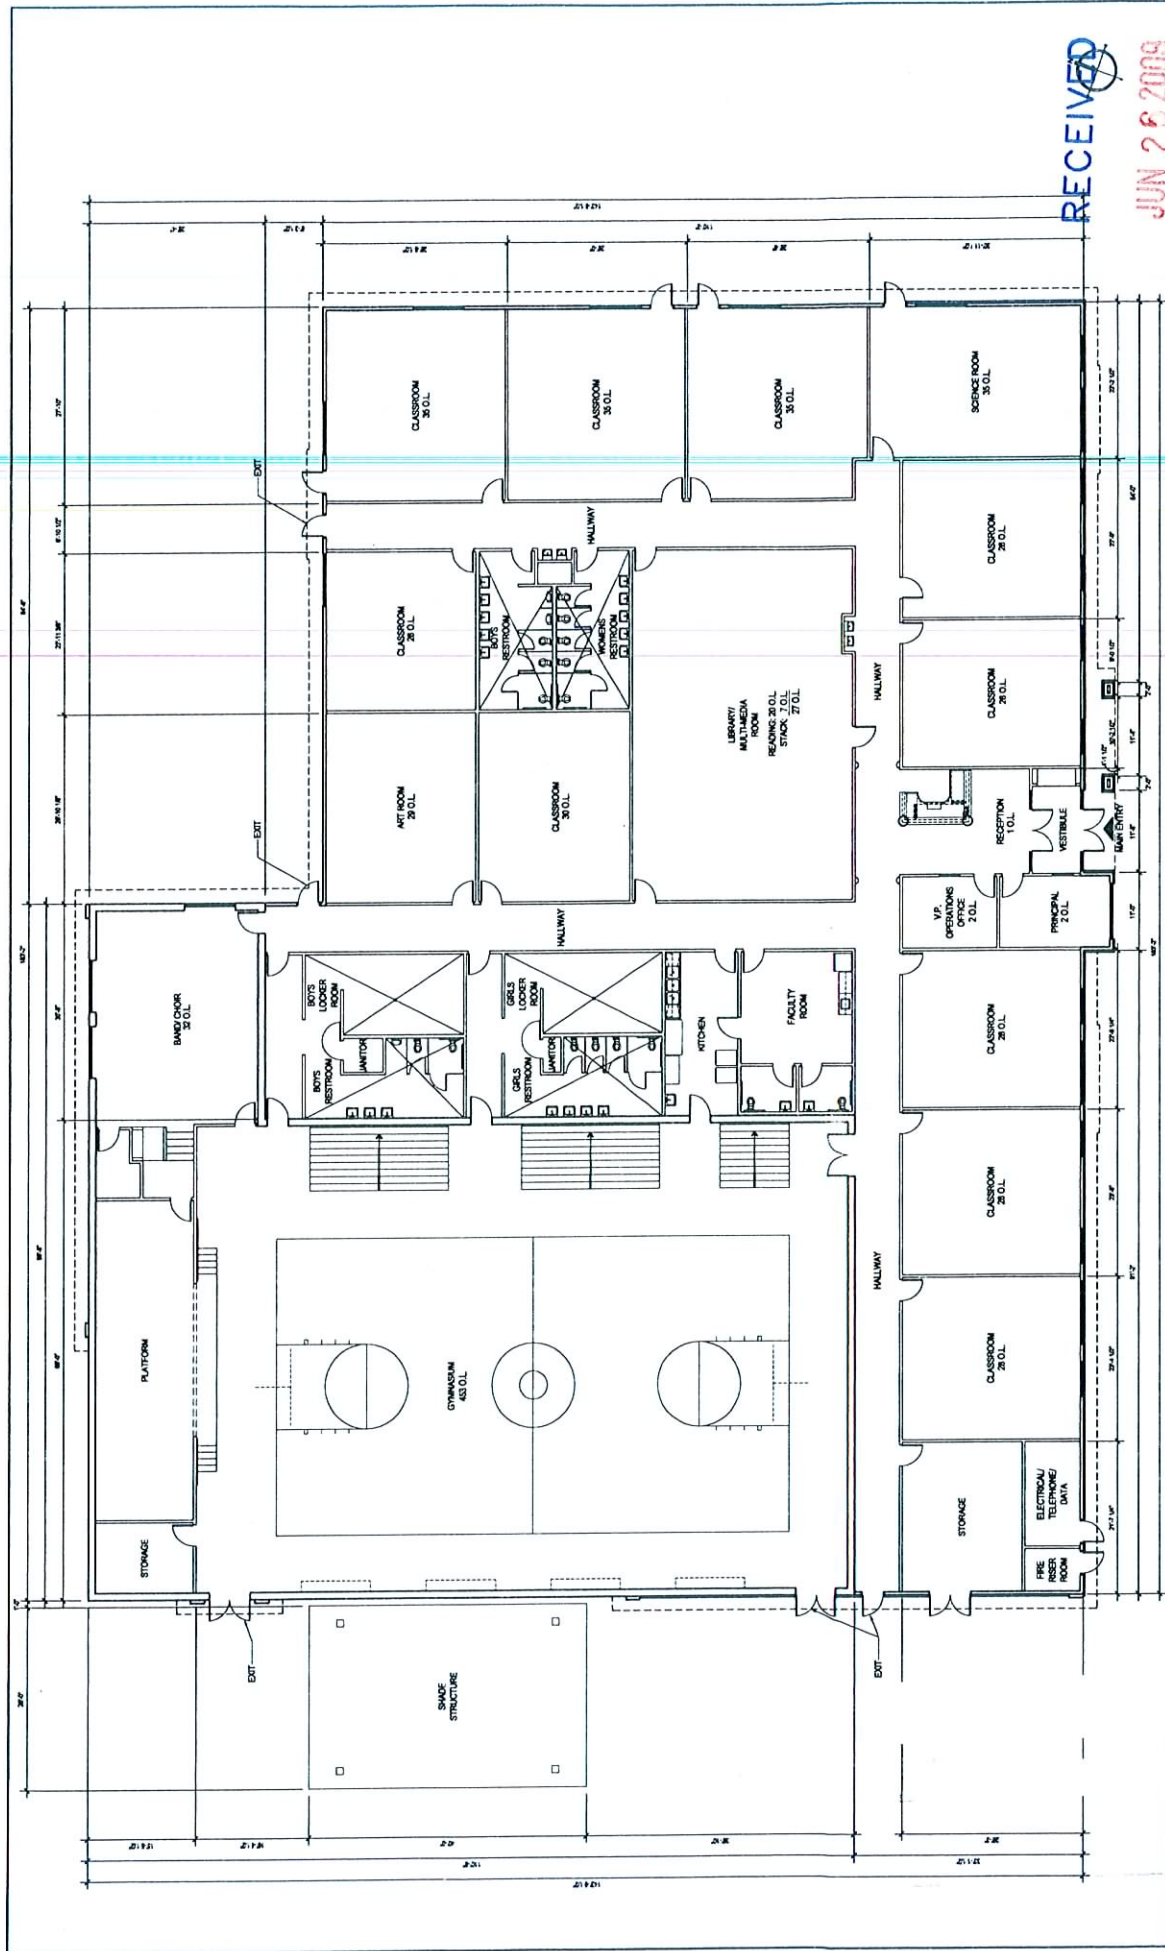

RECEIVED
JUN 26 2009

FLOOR PLAN
SCALE: 1/8" = 1'-0"
DATE: 05.30.07

MERRYHILL MIDDLE SCHOOL IN SUMMERLIN

GRAHAM DOWNES ARCHITECTURE, INC.

EOT-35027
08-05-09 CC