



PLANNING & DEVELOPMENT DEPARTMENT

STATEMENT OF FINANCIAL INTEREST

Case Number **EOT-35611** APN: 139-19-611-002

Name of Property Owner: O.R Investment Group, LLC

Name of Applicant: O.R Investment Group, LLC

Name of Representative: Arik Moav

To the best of your knowledge, does the Mayor or any member of the City Council or Planning Commission have any financial interest in this or any other property with the property owner, applicant, the property owner or applicant's general or limited partners, or an officer of their corporation or limited liability company?

☐ Yes

☒ No

If yes, please indicate the member of the City Council or Planning Commission who is involved and list the name(s) of the person or persons with whom the City Official holds an interest. Also list the Assessor's Parcel Number if the property in which the interest is held is different from the case parcel.

City Official: _____

Partner(s): _____

APN: _____

Signature of Property Owner: _____


Print Name: ARIK MOAV (Agent by POA)

Subscribed and sworn before me

This 13th day of August, 2009



Cheryl Ross

Notary Public in and for said County and State of Clark, NV

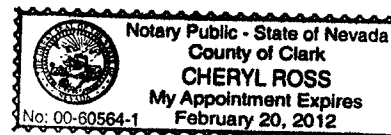





STUDY DDDDD

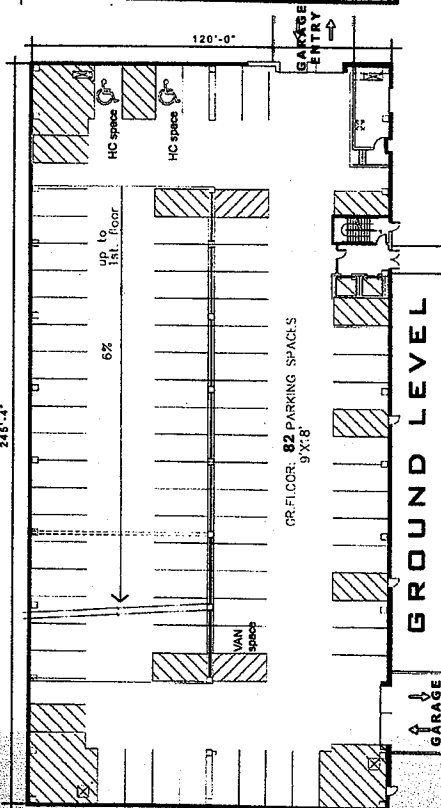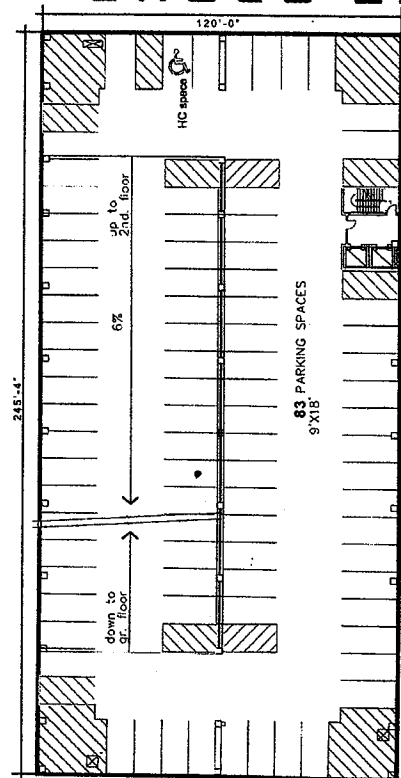

1ST & 2ND LEVEL

GROUND LEVEL

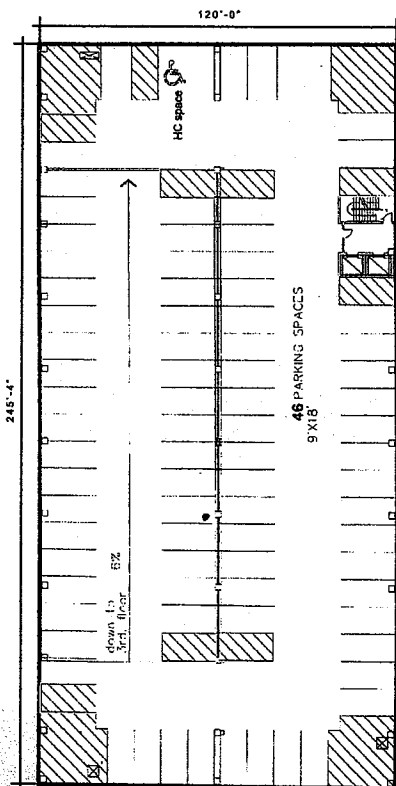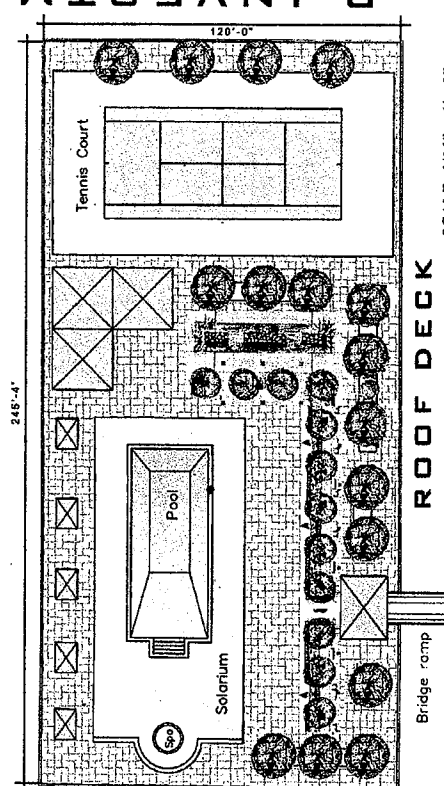

3RD LEVEL

ROOF DECK

SCALE: 1/16" = 1' - 0"

THE UNIVERSITY OF CHICAGO PRESS

PACIFIC TOWERS

LAS VEGAS, NV.

APRIL 27. 2005 4PM 704340

RECEIVED

EOT-35611





AUG 14 2009

10-07-09 CC



Humphreys and Partners Architects, L.P.
5350 ALPHABOARD, DALLAS, TEXAS 75240-9727 701.9616

FLOOR PLANS

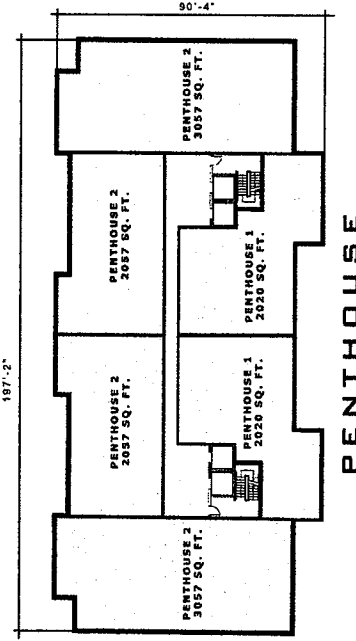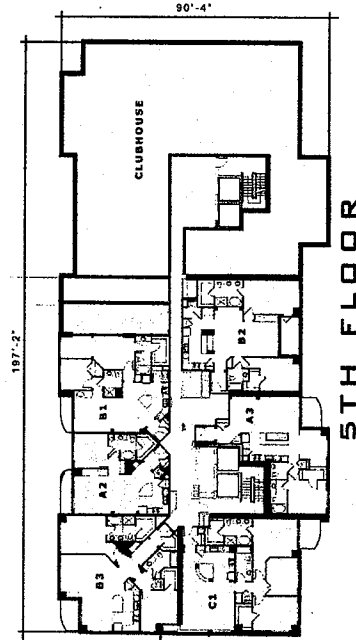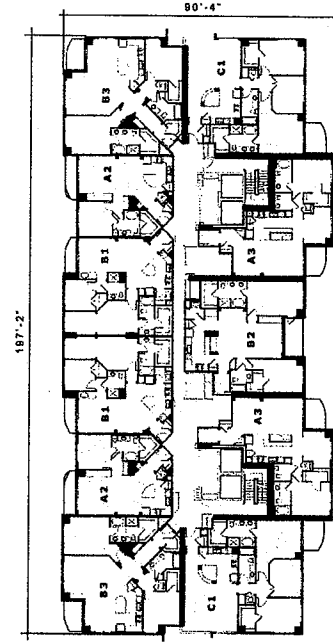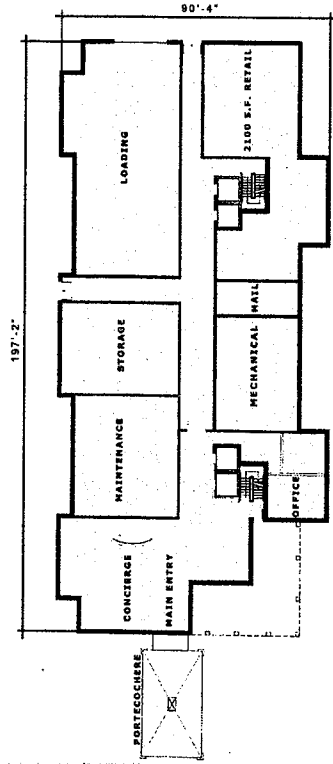

SCALE: 1/16" = 1' - 0"

THIS DOCUMENT IS THE PROPERTY OF HUMPHREYS AND PARTNERS ARCHITECTS, L.P. IT IS TO BE USED ONLY FOR THE PROJECT AND SITE SPECIFICALLY IDENTIFIED HEREIN. IT IS NOT TO BE REPRODUCED, COPIED, OR TRANSMITTED IN ANY FORM OR BY ANY MEANS, ELECTRONIC OR MECHANICAL, WITHOUT THE WRITTEN PERMISSION OF HUMPHREYS AND PARTNERS ARCHITECTS, L.P.

PACIFIC TOWERS

LAS VEGAS, NV.

APRIL 27, 2005 JPA #04340

RECEIVED

AUG 14 2009

EOT-35611


10-07-09 CC



Humphreys and Partners Architects, L.P.
5350 ALPHA ROAD DALLAS, TEXAS 75240-9727
TEL 972-355-0000

TOWER ELEVATIONS

D. R. INVESTMENT GROUP

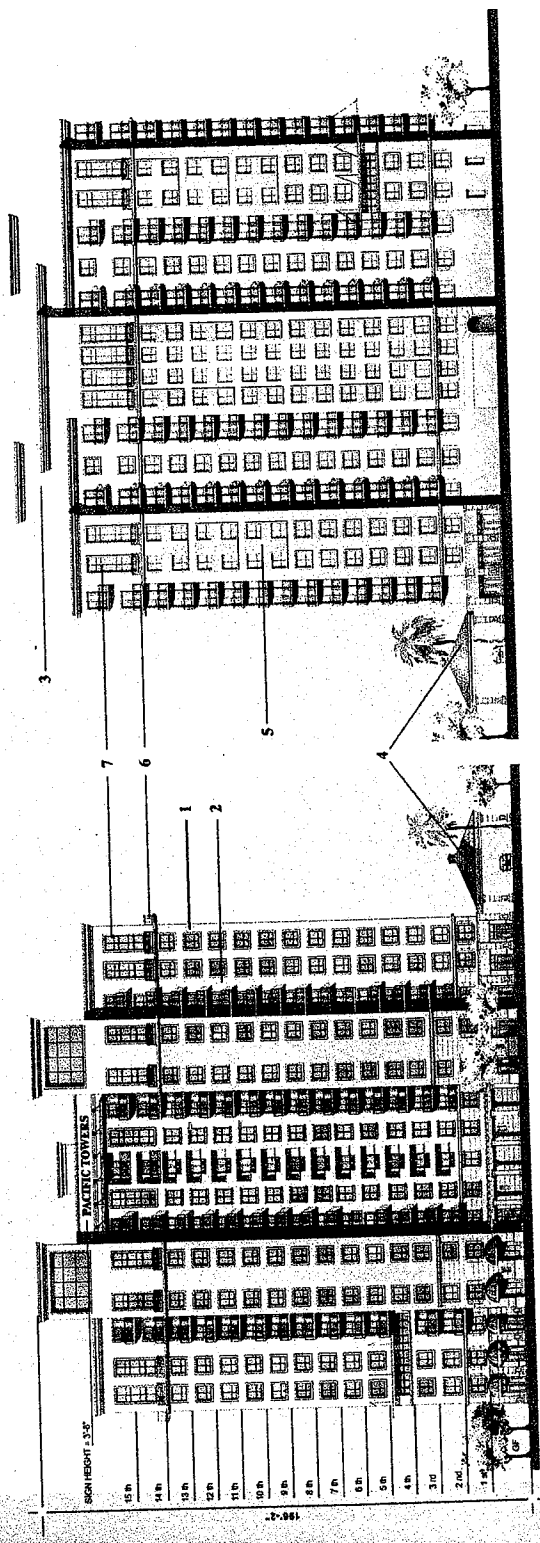

NORTH-EAST ELEVATION SOUTH-WEST ELEVATION

SCALE: 1/32" = 1' - 0"
© 2005 BY HUMPHREYS & PARTNERS ARCHITECTS, L.P.
THIS DRAWING IS THE PROPERTY OF HUMPHREYS & PARTNERS ARCHITECTS, L.P.
IT IS TO BE USED ONLY FOR THE PROJECT AND SITE SPECIFICALLY IDENTIFIED HEREIN.
NO PART OF THIS DRAWING IS TO BE REPRODUCED OR TRANSMITTED IN ANY FORM OR BY ANY MEANS, ELECTRONIC OR MECHANICAL, WITHOUT THE WRITTEN PERMISSION OF HUMPHREYS & PARTNERS ARCHITECTS, L.P.

PACIFIC TOWERS

LAS VEGAS, NV.

APRIL 27, 2005 HPD #04340

RECEIVED


AUG 14 2009

EOT-35611
10-07-09 CC




HUMPHREYS and Partners Architects, L.P.
5350 ALPHA ROAD, DALLAS, TEXAS 75240-9772, 701 9656

TOWER ELEVATIONS

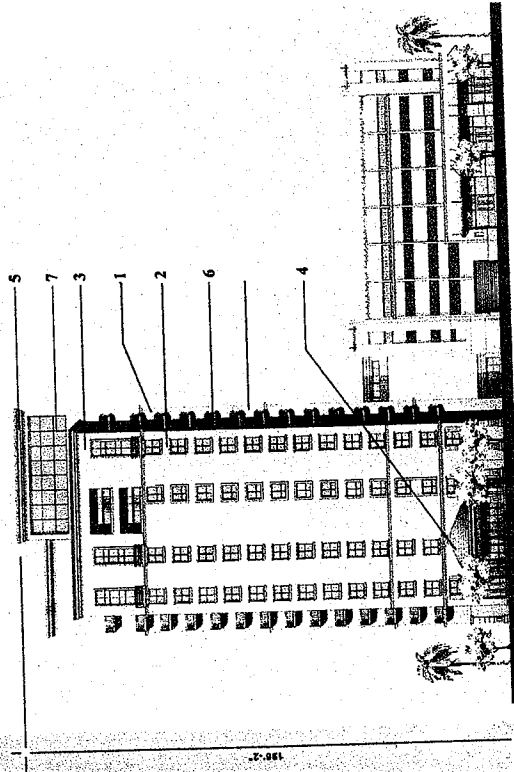

NORTH-WEST ELEVATION

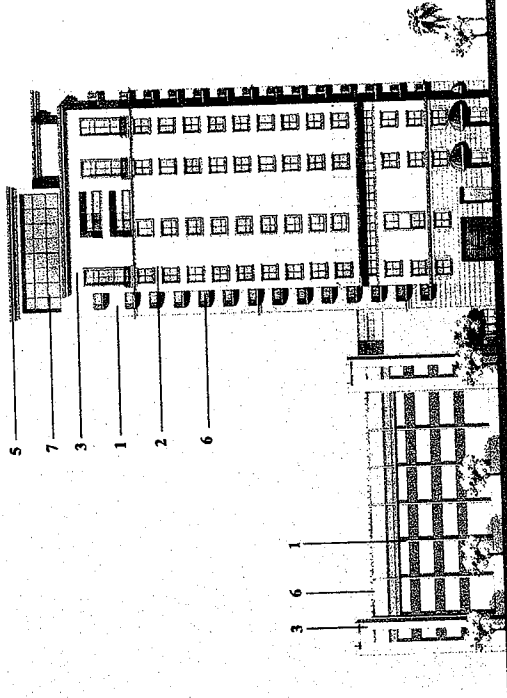

SOUTH-EAST ELEVATION

SCALE: 1/2" = 1'-0"
© 2005 BY HUMPHREYS & PARTNERS ARCHITECTS, L.P.
ALL RIGHTS RESERVED. NO PART OF THIS DOCUMENT
MAY BE REPRODUCED OR TRANSMITTED IN ANY FORM
OR BY ANY MEANS, ELECTRONIC OR MECHANICAL,
INCLUDING PHOTOCOPYING, RECORDING, OR BY
ANY INFORMATION STORAGE AND RETRIEVAL SYSTEM
WITHOUT PERMISSION.

PACIFIC TOWERS

LAS VEGAS, NV.

APRIL 27, 2005 HPA #04349

D. R. INVESTMENT GROUP

RECEIVED
AUG 14 2009

EOT-35611
10-07-09 CC