

PLANNING & DEVELOPMENT DEPARTMENT

STATEMENT OF FINANCIAL INTEREST

Case Number: SP- 34859 APN: 162-03-410-007

Name of Property Owner: Chetak Development Corp.

Name of Applicant: Fun City Motel

Name of Representative: Justin Michaels, Cornerstone Company

To the best of your knowledge, does the Mayor or any member of the City Council or Planning Commission have any financial interest in this or any other property with the property owner, applicant, the property owner or applicant's general or limited partners, or an officer of their corporation or limited liability company?

X Yes No

If yes, please indicate the member of the City Council or Planning Commission who is involved and list the name(s) of the person or persons with whom the City Official holds an interest. Also list the Assessor's Parcel Number if the property in which the interest is held is different from the case parcel.

City Official: Richard W. Truesdell, Planning Commissioner

Partner(s): Will Kemp

APN: same as above


Signature of Property Owner: *Will Kemp, Pres. Chetak*

Print Name: Will Kemp, Pres. Chetak Devel.,
Managing Partner

Subscribed and sworn before me

This 9 day of June, 2009


[Signature]
Notary Public in and for said County and State

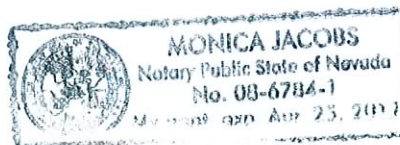

VICINITY MAP



LOCATION MAP

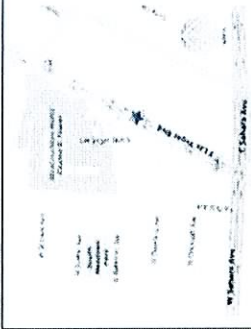

KEYNOTES

- PROPERTY LINE
- 15' SETBACK + 2' WIDE + 30' HIGH FREE STANDING SQUARE


RECEIVED

JUL 1 / 2009

SUP-34859

REVISED

08/13/09 PC

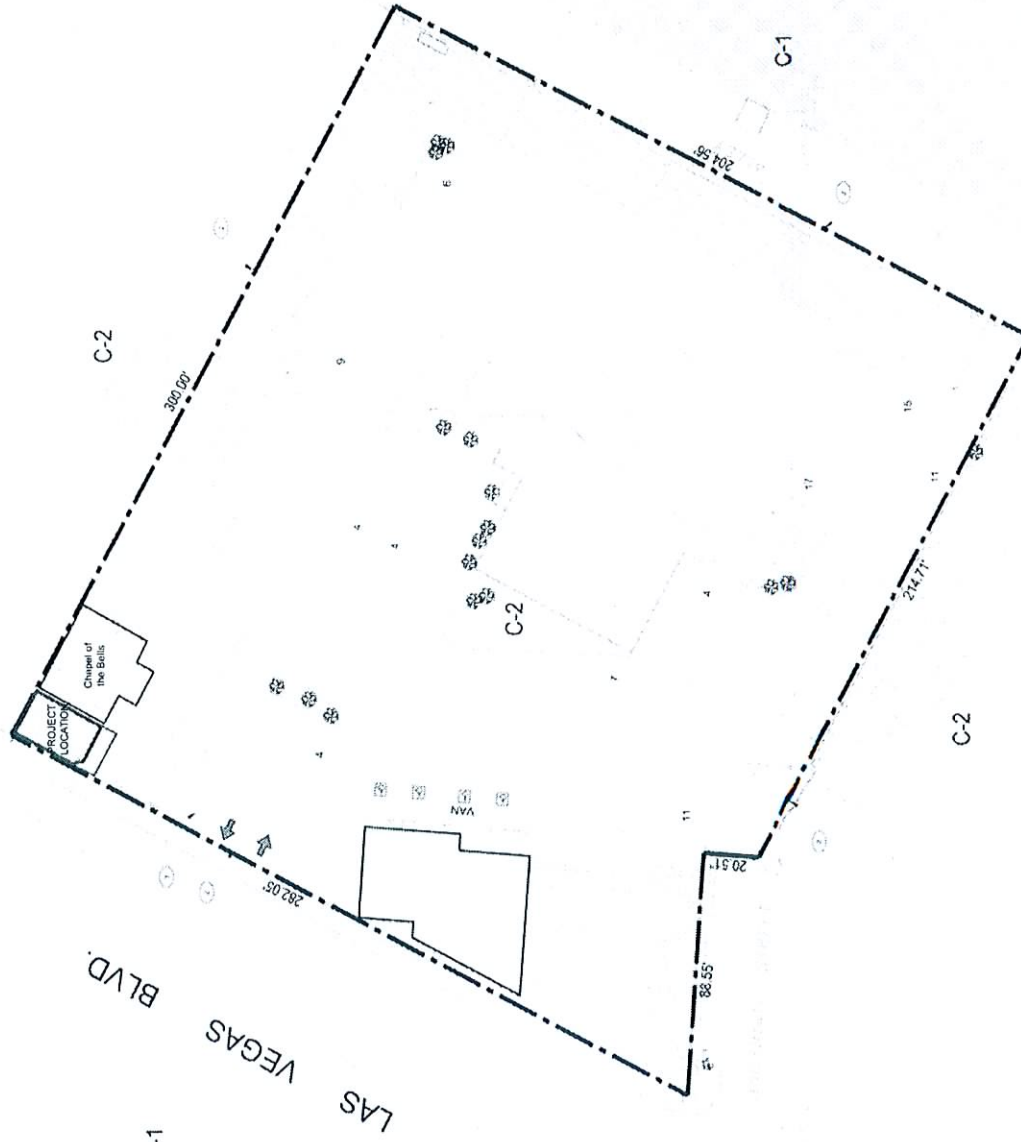


1 ENLARGED SITE PLAN

AS1.01 SCALE 1/200

RECEIVED

JUL 10 2009

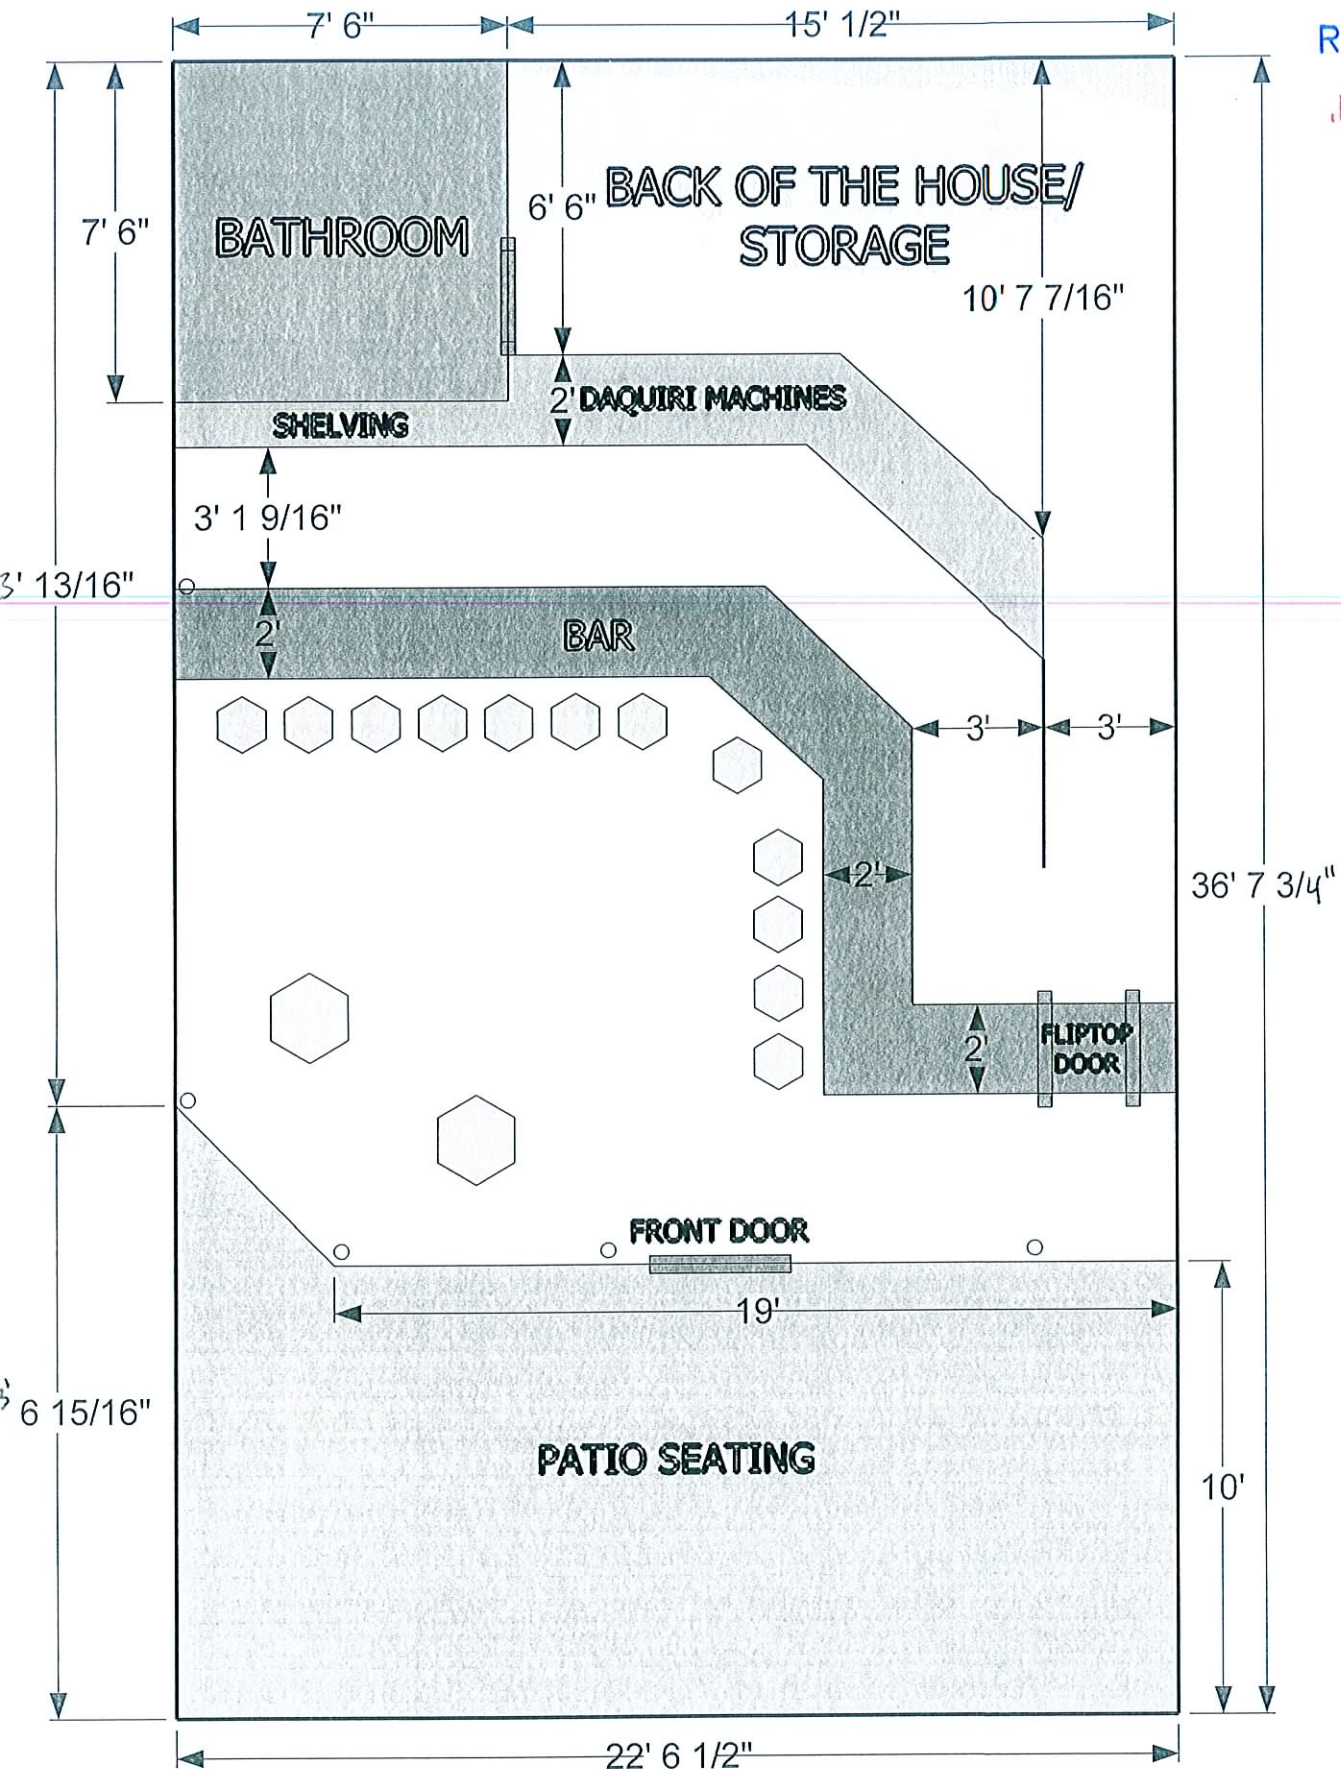

Fun City Tavern
2233 S. Las Vegas Blvd.

SUP-34859
REVISED
08/13/09 PC