


ELEVATION VIEW
(TIRE ENCLOSURE)

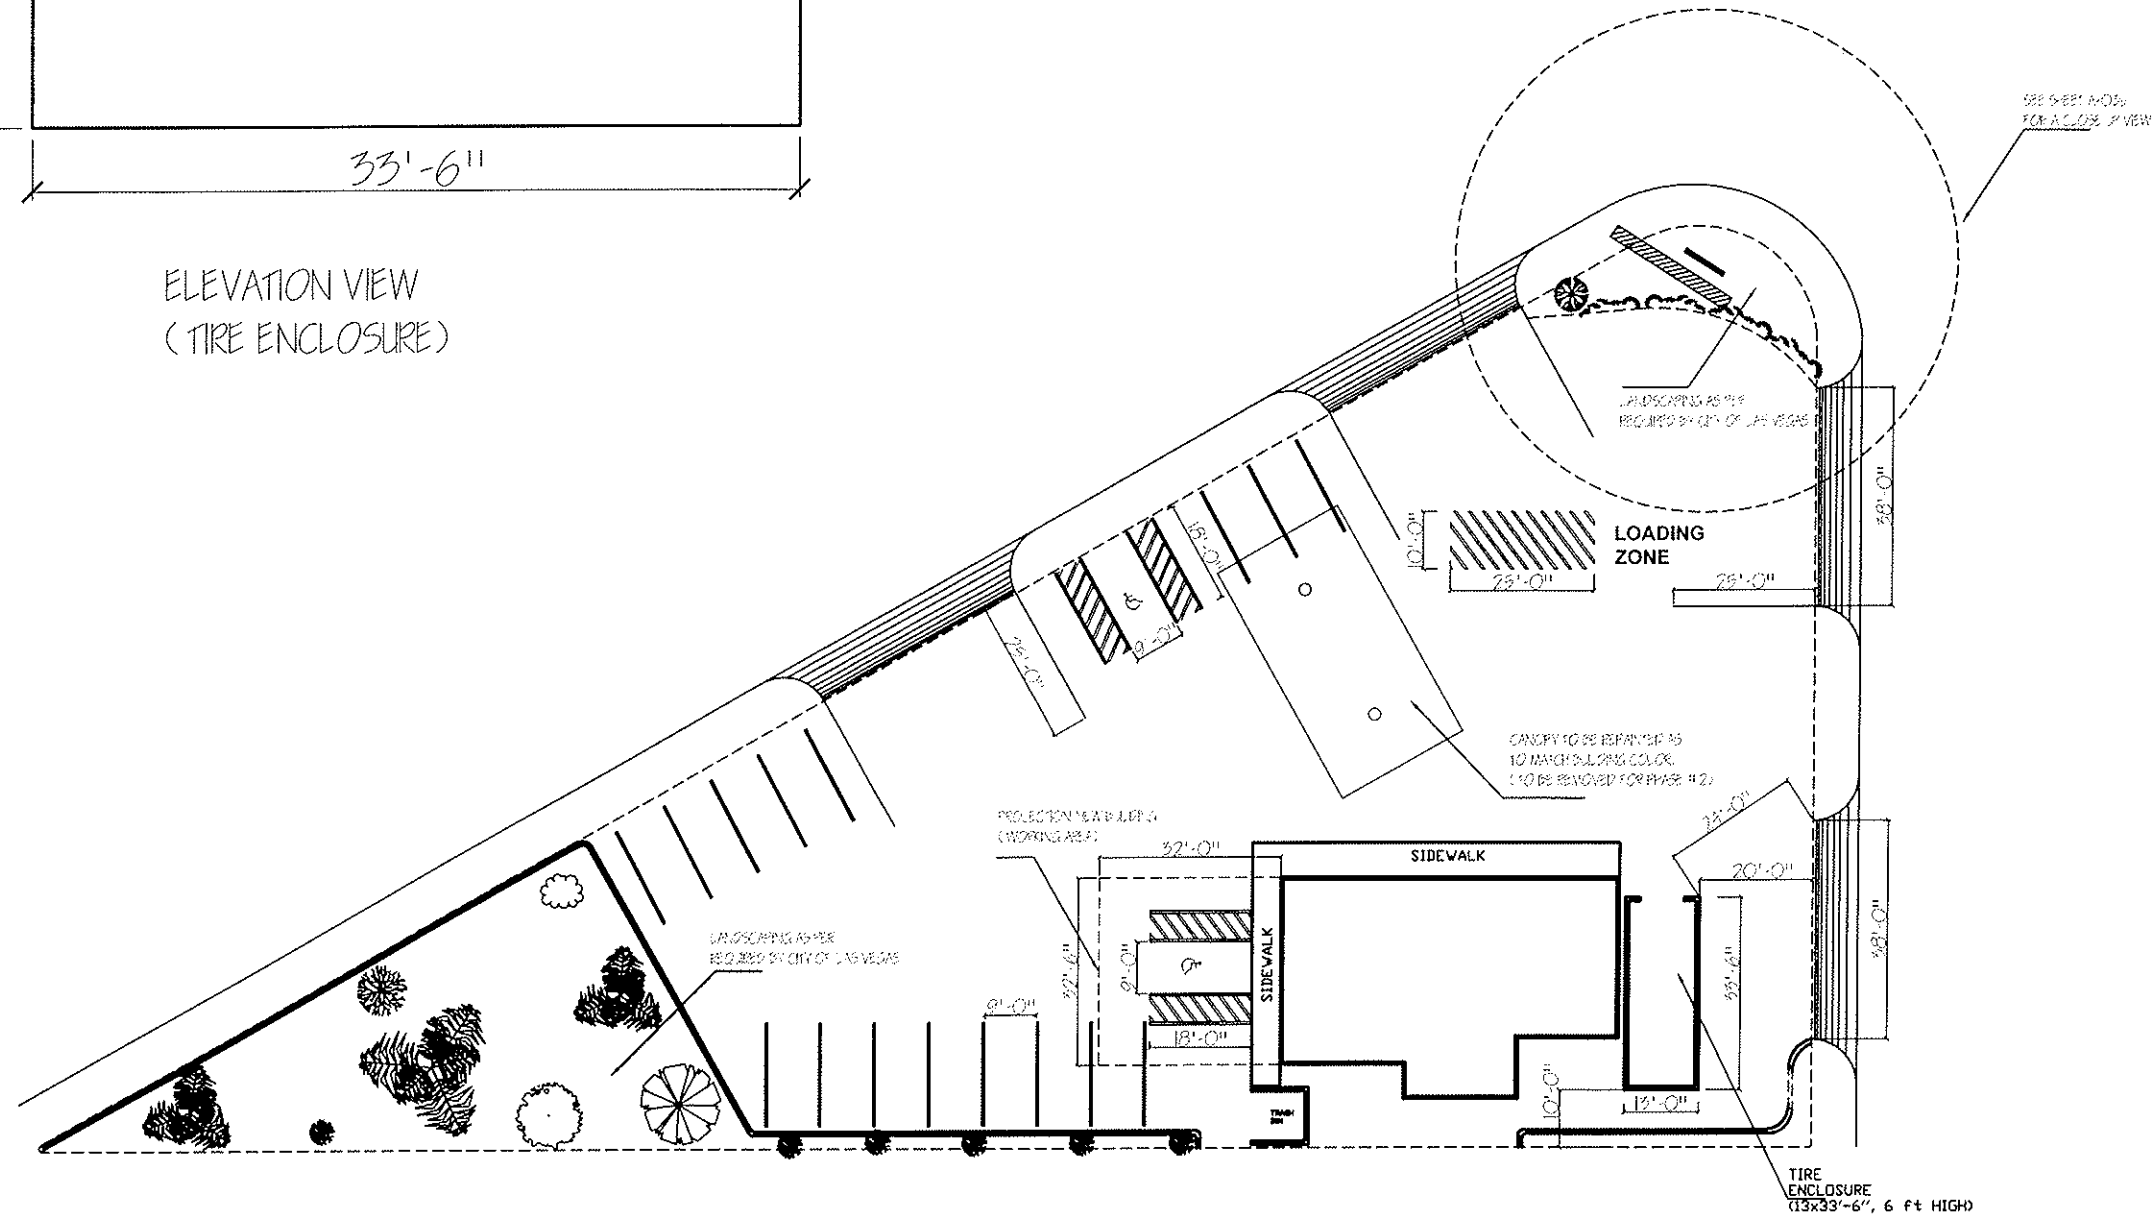

③ **Front Landscaping**
SCALE: 0'-3/16" = 1'-0"

Drawn: FRANCISCO IBARRA		Owner:		Sheet No. A-03b			
Tel: (702) 351-5185							
Phase: CDS	Date: 10.06.2009	Address: 1550 N. RANCHO DR, LAS VEGAS, NV 89106					
Scale: EACH SHEET		Drawing Title: PARKING					
Project:							
		Rev.	Date	Appr.	Issues & Rev.		