


ELEVATION VIEW
(TIRE ENCLOSURE)

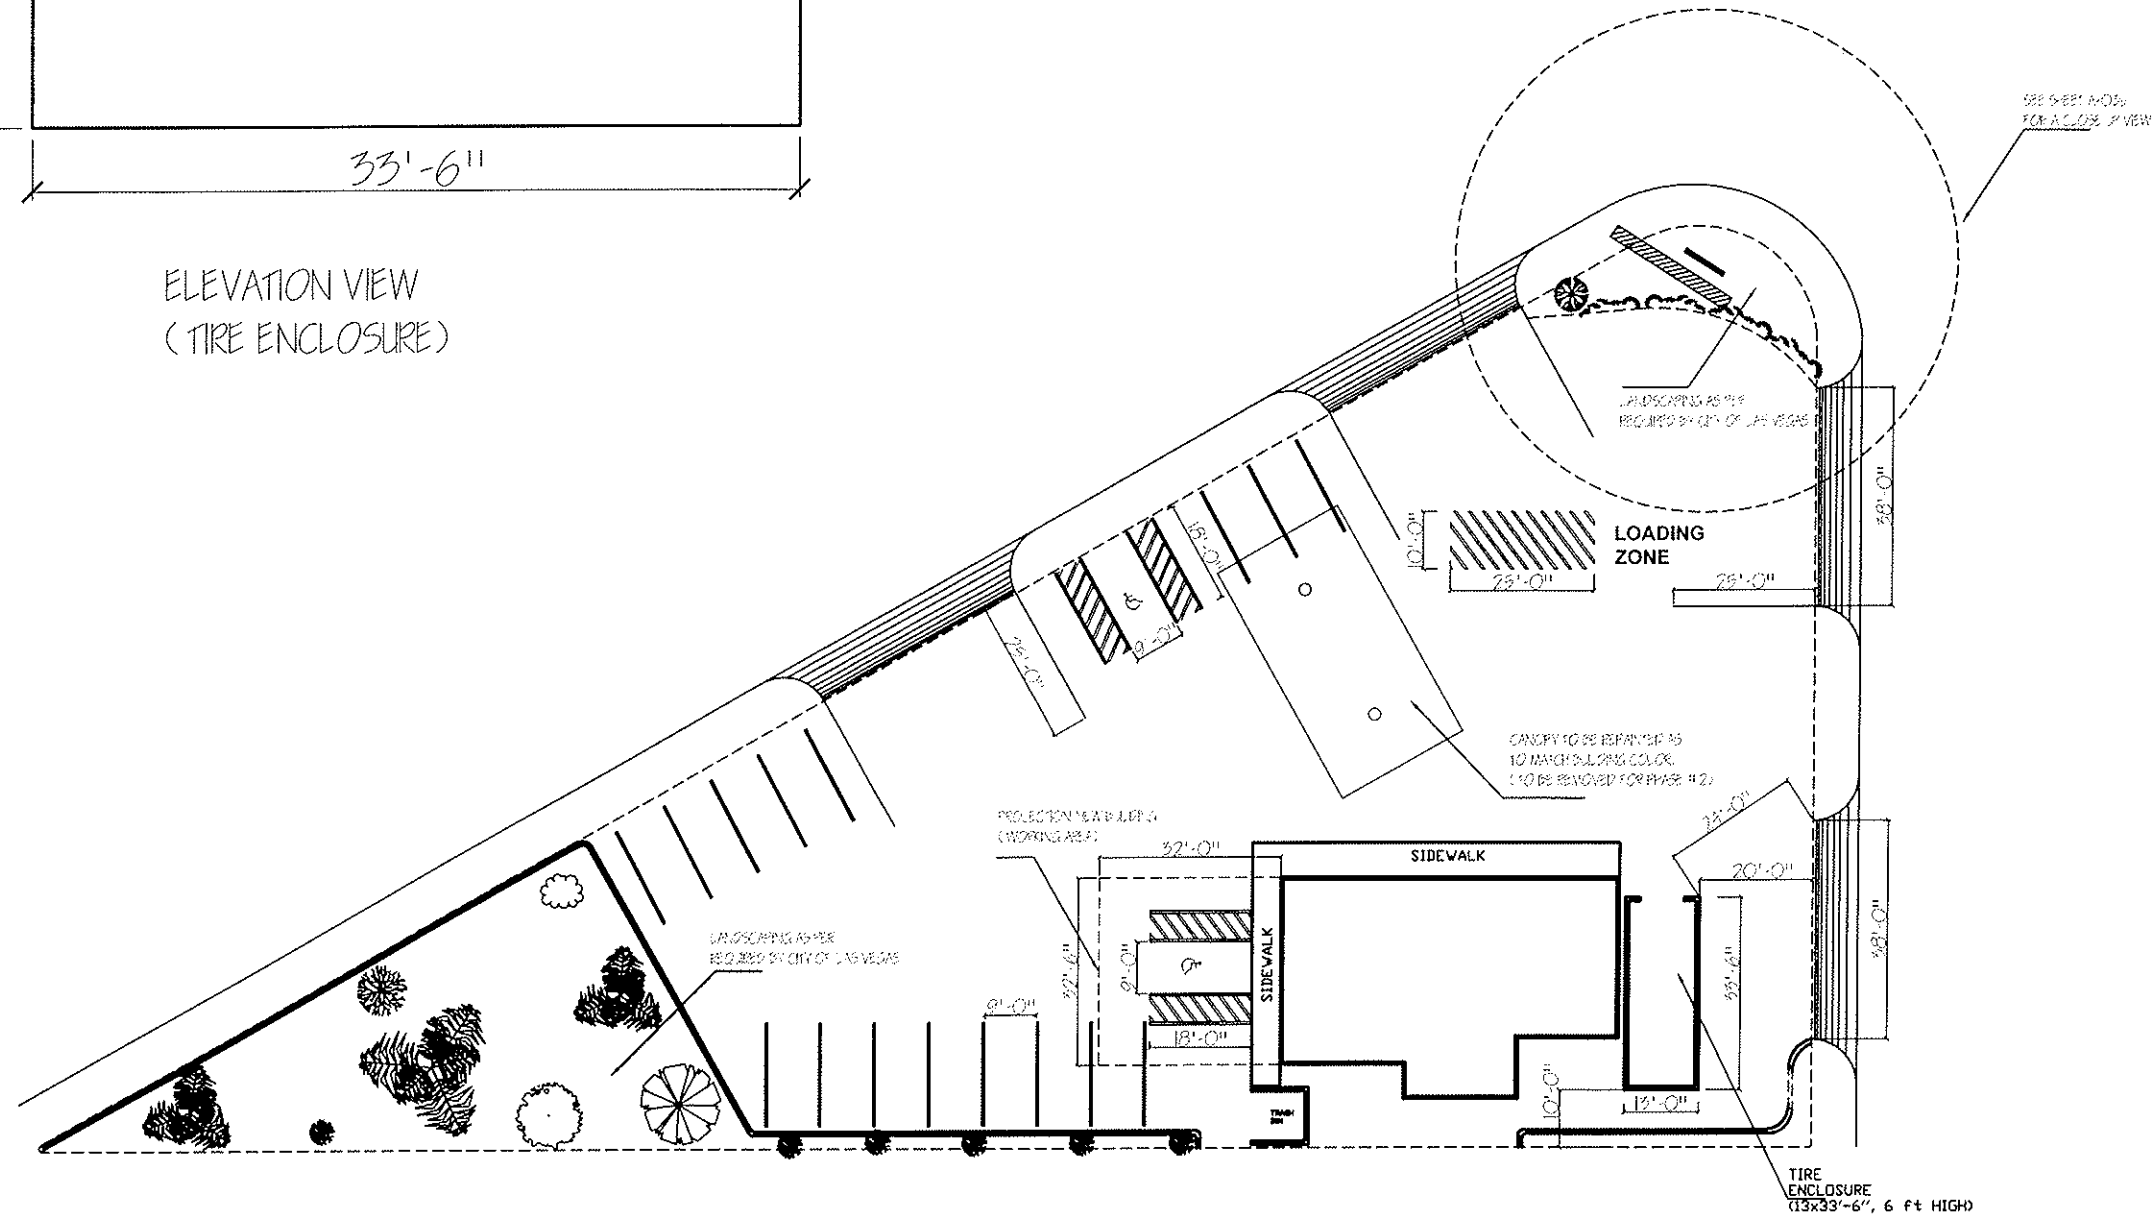

③ **Front Landscaping**
SCALE: 0'-3/16" = 1'-0"

Drawn: FRANCISCO IBARRA

Tel: (702) 351-5185

Phase: CDS Date: 10.06.2009

Scale: EACH SHEET

Project:

Owner:
Address:
1550 N. RANCHO DR,
LAS VEGAS, NV 89106

Drawing Title:
PARKING

Rev. Date Appr. Issues & Rev.

Sheet No. A-03b