

PLANNING & DEVELOPMENT DEPARTMENT

STATEMENT OF FINANCIAL INTEREST

Case Number: **SDR-34794** | APN: 13929704026

Name of Property Owner: GEORGE T. LOPEZ

Name of Applicant: GEORGE T. LOPEZ

Name of Representative: _____

To the best of your knowledge, does the Mayor or any member of the City Council or Planning Commission have any financial interest in this or any other property with the property owner, applicant, the property owner or applicant's general or limited partners, or an officer of their corporation or limited liability company?


_____ Yes X No

If yes, please indicate the member of the City Council or Planning Commission who is involved and list the name(s) of the person or persons with whom the City Official holds an interest. Also list the Assessor's Parcel Number if the property in which the interest is held is different from the case parcel.

City Official: _____

Partner(s): _____


APN: _____

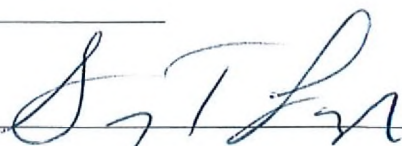Signature of Property Owner: 


Print Name: GEORGE T. LOPEZ

Subscribed and sworn before me

This 08 day of JUNE, 2009

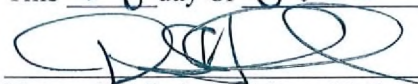
Notary Public in and for said County and State

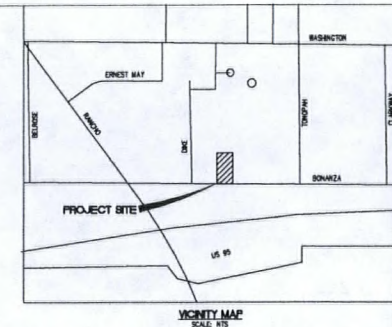

[illegible]

VICINITY MAP
SCALE: NTS

SCALE: 1" = 20'

PROPERTY LINE
BUILDING LINE
CENTERLINE

EXISTING CMU WALL

EXISTING CURB AND GUTTER

NOT A PART
ASSESSOR'S PARCEL NUMBER

EXISTING PARKING BUMPER
EXISTING TREE

N.A.P.
A.P.N.

RICH

OWNER:	GEORGE T. LOPEZ		
PROPERTY ADDRESS:	2222 W. BONARZA RD. LV., NV. 89108		
EX. ZONE:	C-1 (LIMITED COMMERCIAL)		
PROPOSED ZONE:	C-1 COMMERCIAL MANUFACTURING		
EX. LAND USE:	MIXED USE		
PROPOSED LAND USE:	INDUSTRIAL		
	BUILDING AREA	PARKING REQUIRED	PARKING PROVIDED
EX. OFFICE BUILDING	1,864± SQ. FT.	7	8
EX. WAREHOUSE	2,400 SQ. FT.	3	3
	TOTAL	10	10 (1 HANDICAP)


09/24/09 PC

SITEPLAN

JUNE 9, 2009

SCALE: 3/8" = 1'

OFFICE FLOORPLAN
FOR
AMALGAMATED SAFETY
APN # 139-29-704-026

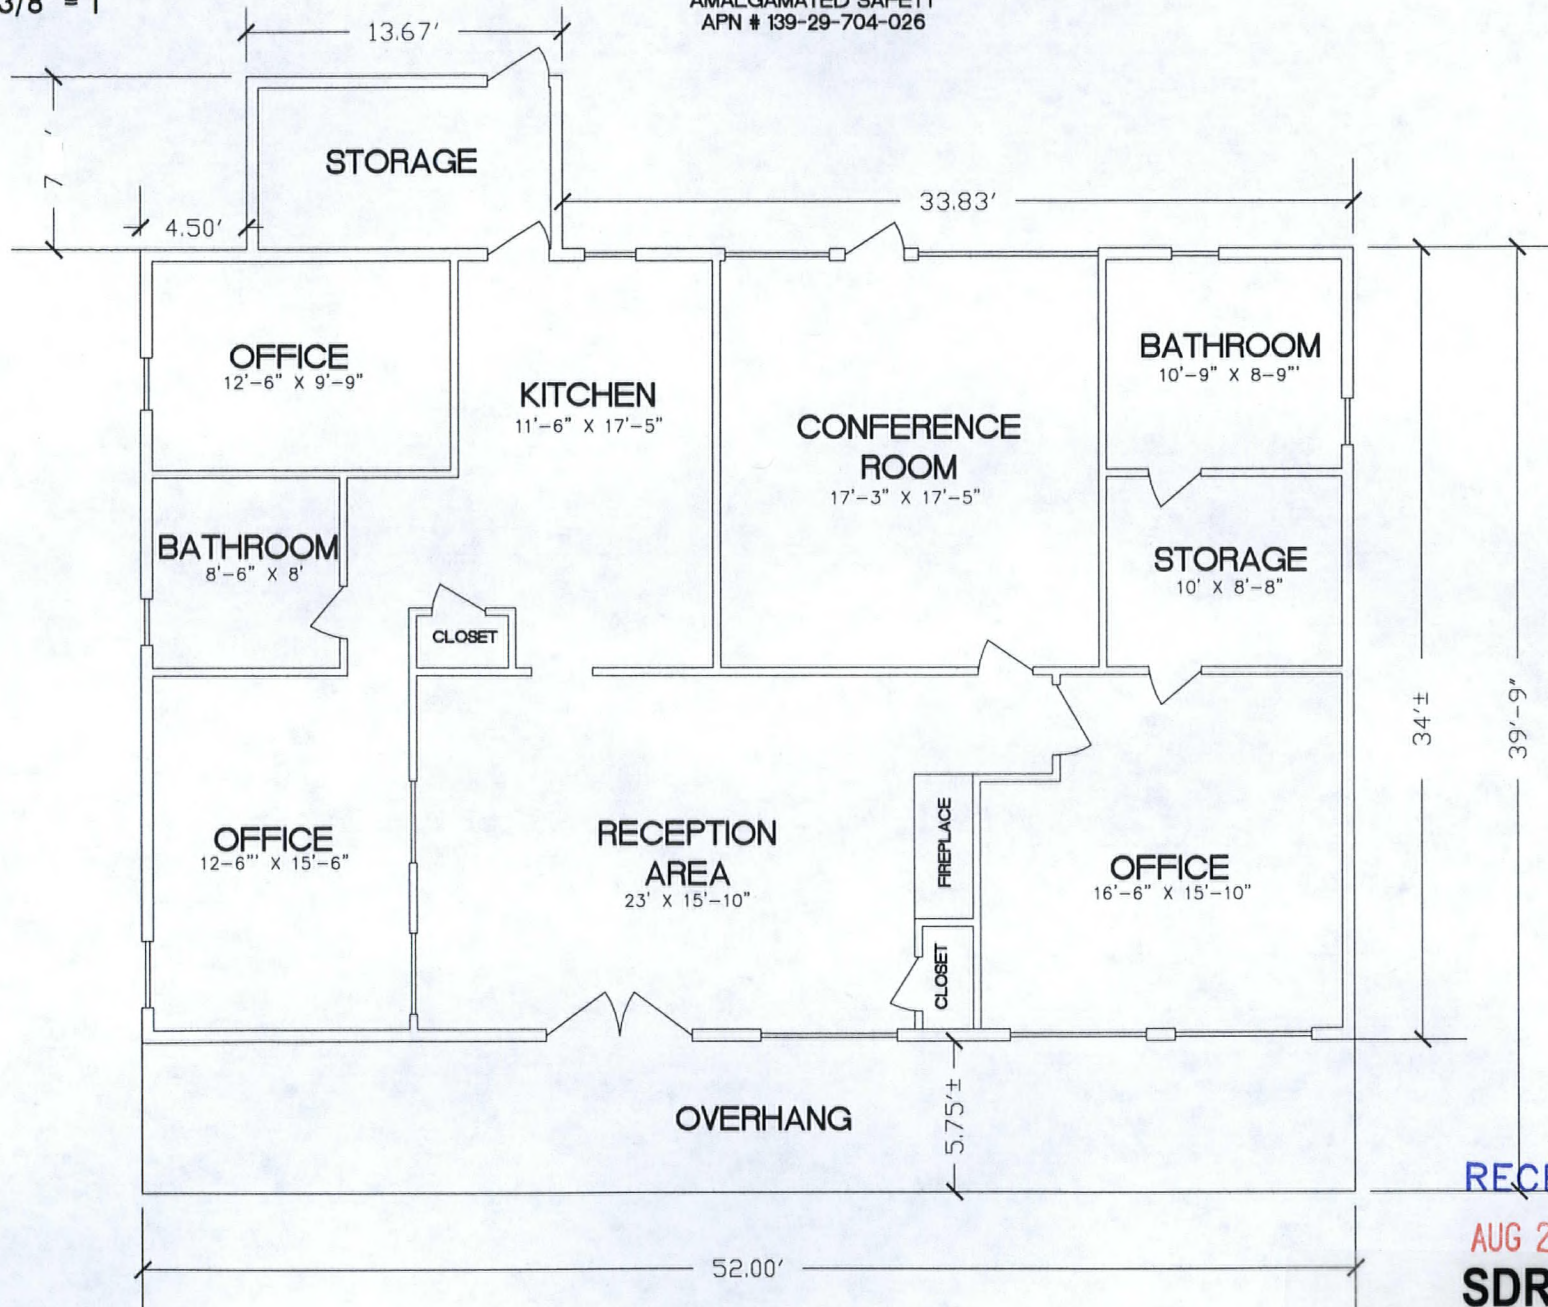

RECEIVED

AUG 25 2009

SDR-34794

REVISED

09/24/09 PC

AMALGAMATED SAFETY

FLOORPLAN


SHEET

FP 1

1 OF 1

SCALE: 1/4" = 1'

WAREHOUSE FLOORPLAN
FOR
AMALGAMATED SAFETY
APN # 139-29-704-026

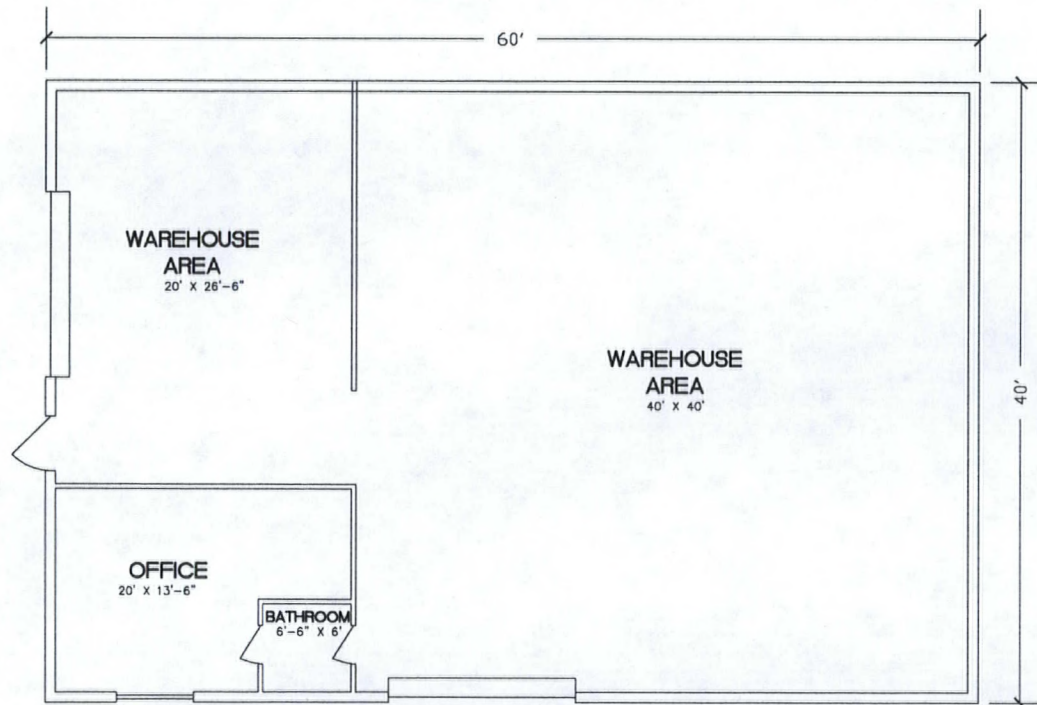

AMALGAMATED SAFETY

FLOORPLAN

JUNE 1, 2009

RECEIVED

AUG 25 2009

SDR-34794

REVISED
09/24/09 PC

SHEET

FP 2

1 OF 1