

**Before Photos – A Little White Wedding Chapel
(1239-1299 South Las Vegas Boulevard)**




**Before Photos – A Little White Wedding Chapel
(1239-1299 South Las Vegas Boulevard)**




**Before Photos – A Little White Wedding Chapel
(1239-1299 South Las Vegas Boulevard)**




**After Rendering – A Little White Wedding Chapel
(1239-1299 South Las Vegas Boulevard)**

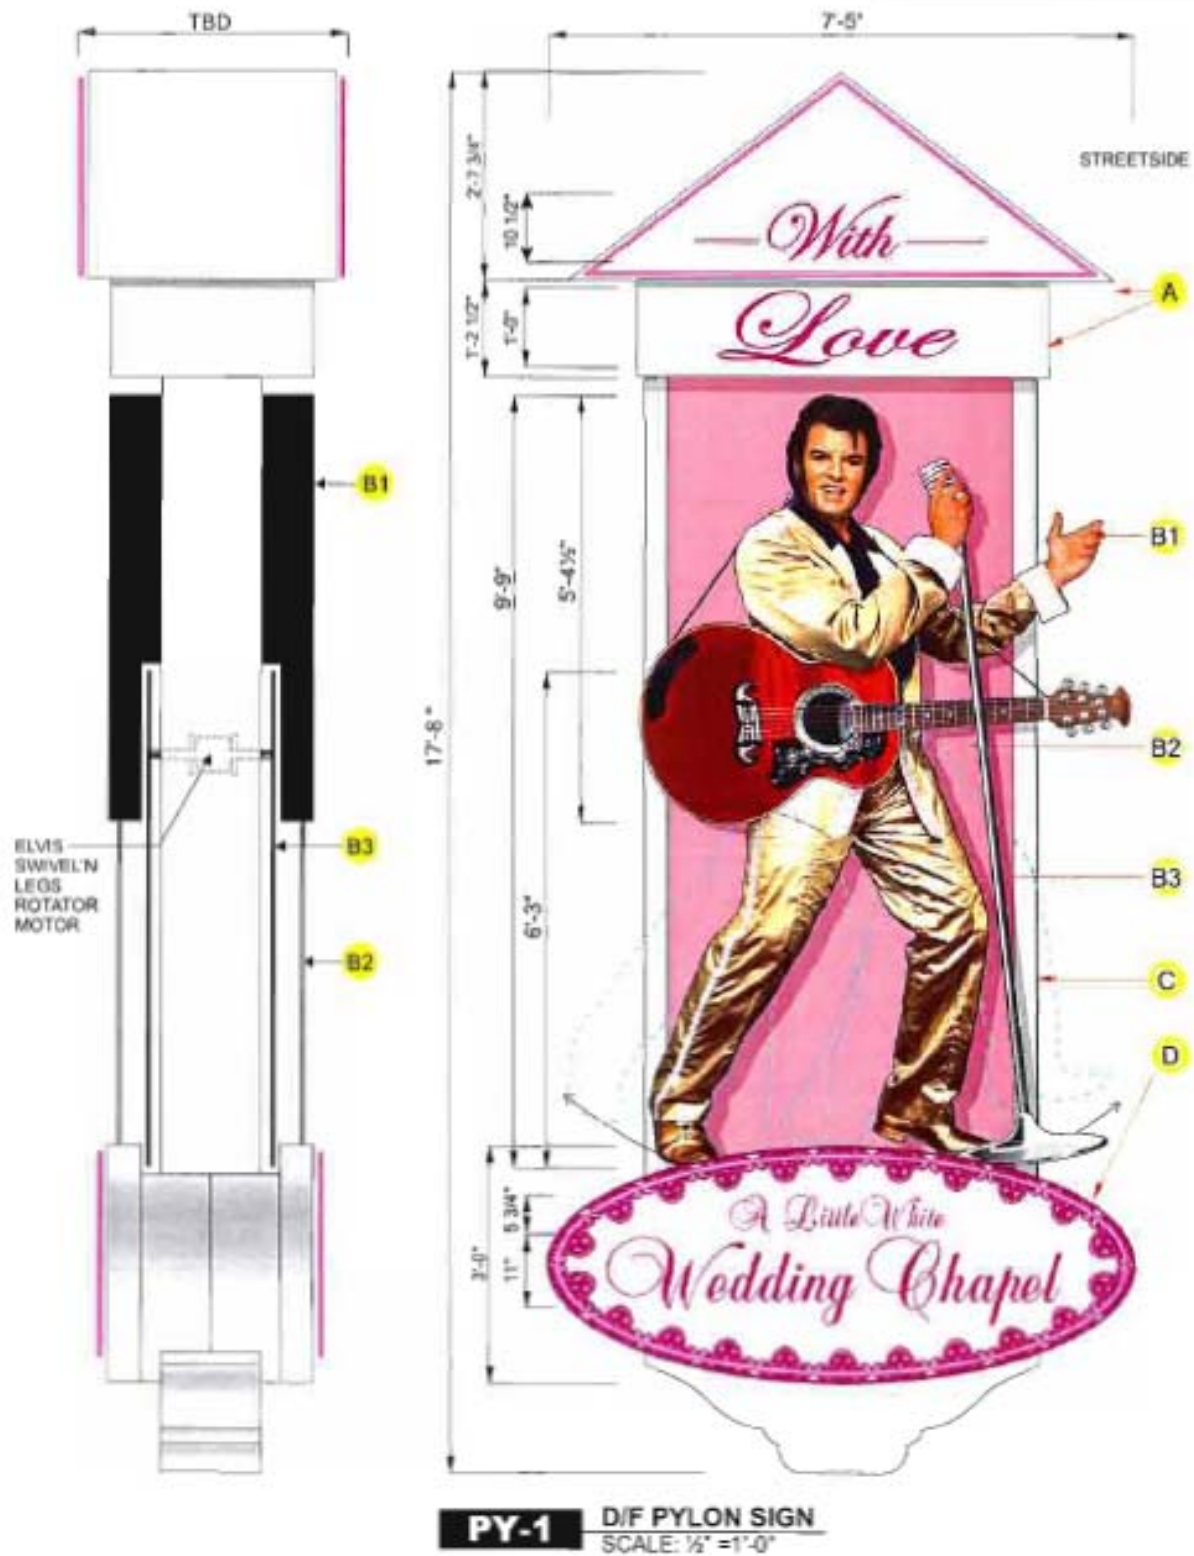

**After Rendering – A Little White Wedding Chapel
(1239-1299 South Las Vegas Boulevard)**

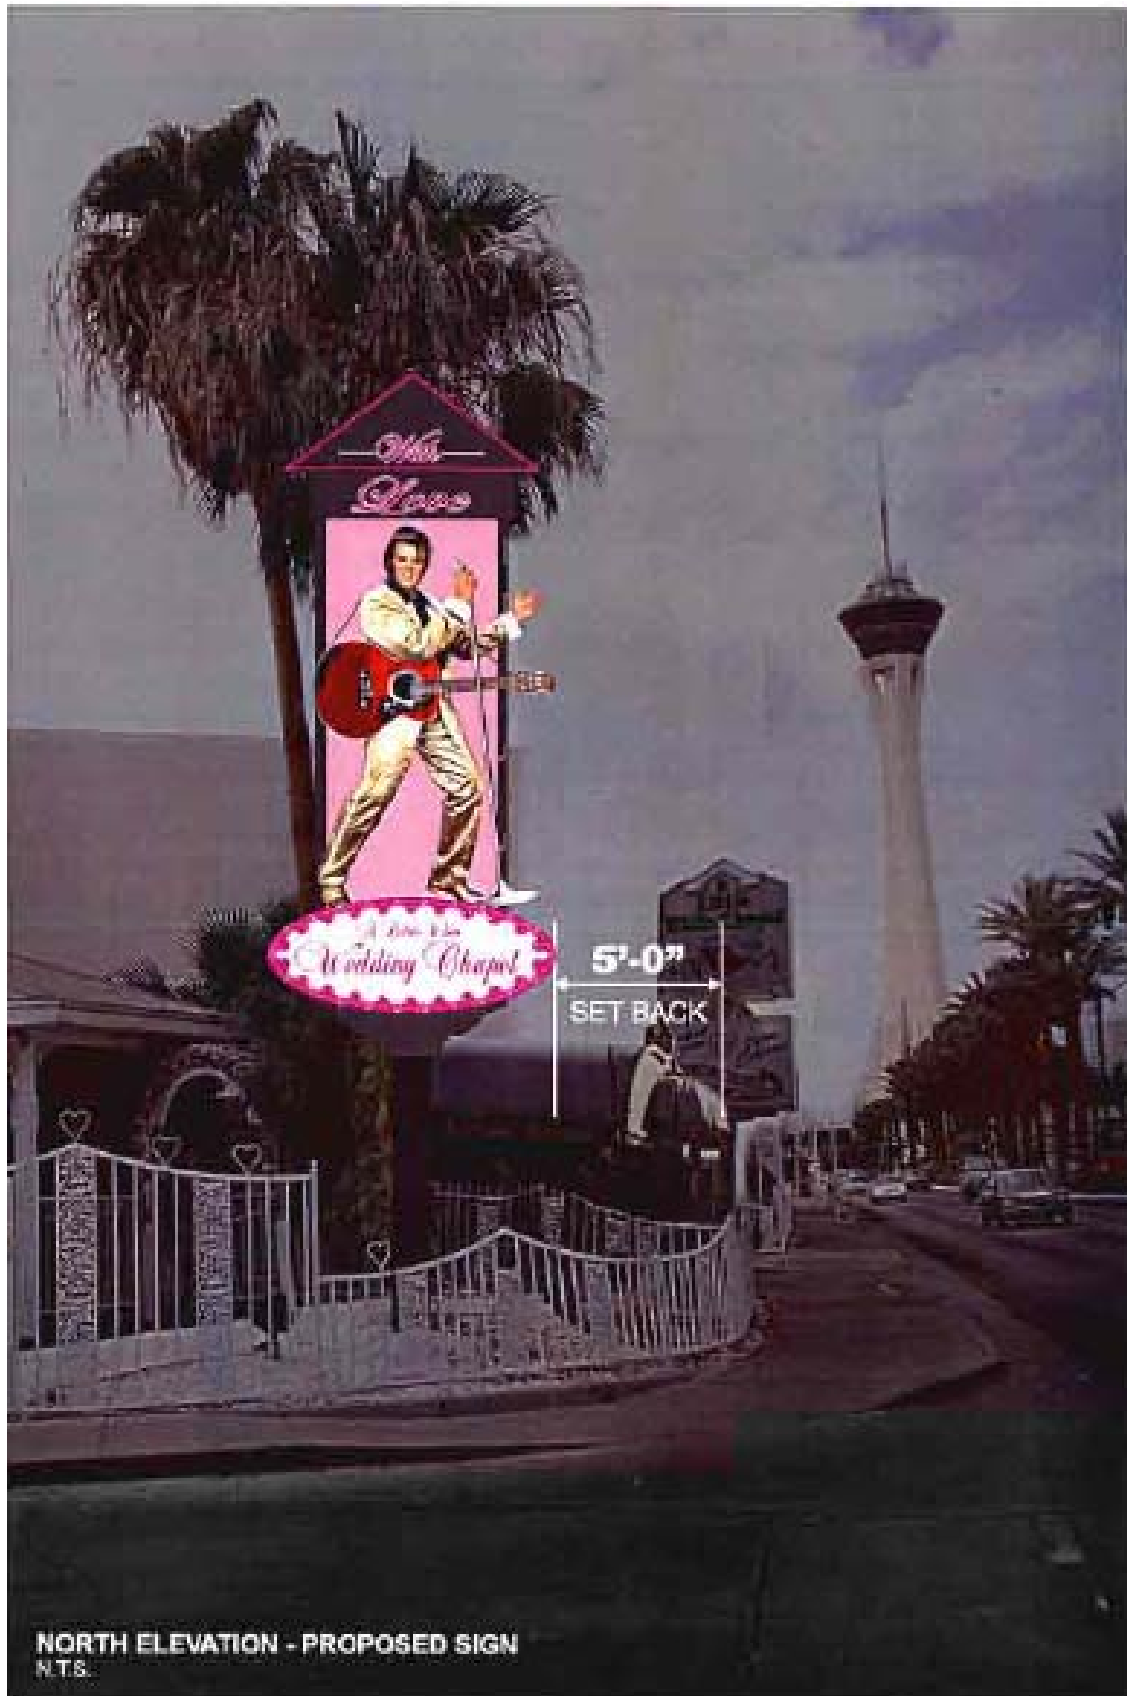

After Rendering – A Little White Wedding Chapel (1239-1299 South Las Vegas Boulevard)

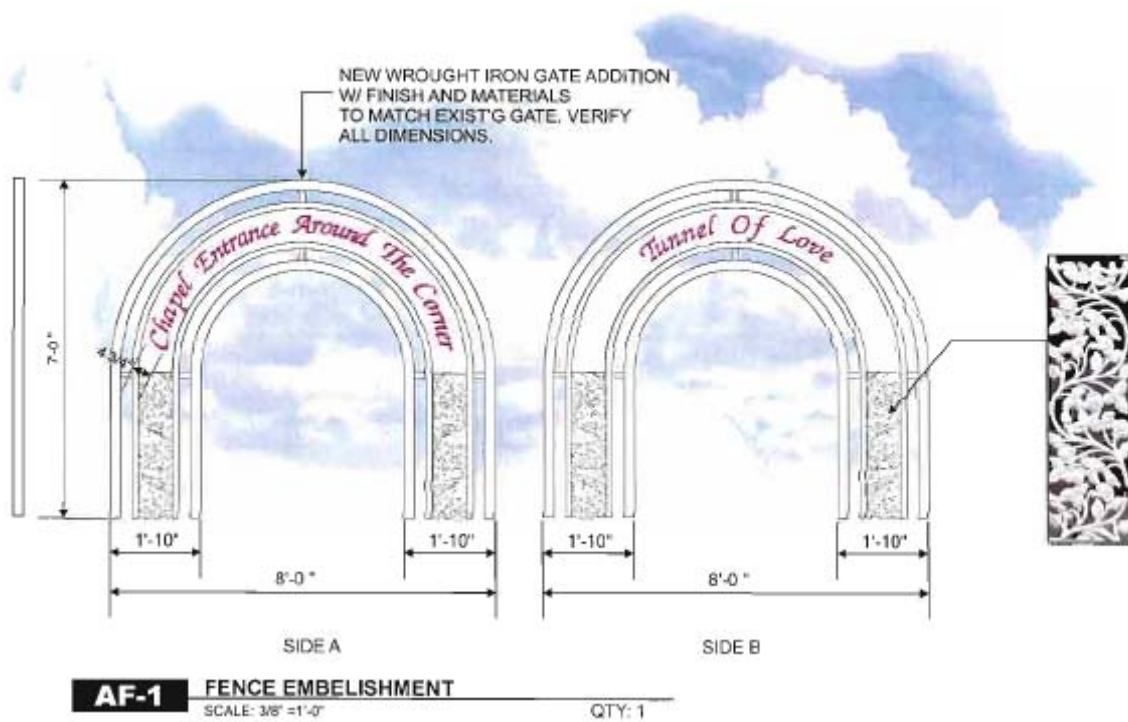


PLACEMENT PHOTO / SIDE A

**After Rendering – A Little White Wedding Chapel
(1239-1299 South Las Vegas Boulevard)**



After Rendering – A Little White Wedding Chapel (1239-1299 South Las Vegas Boulevard)

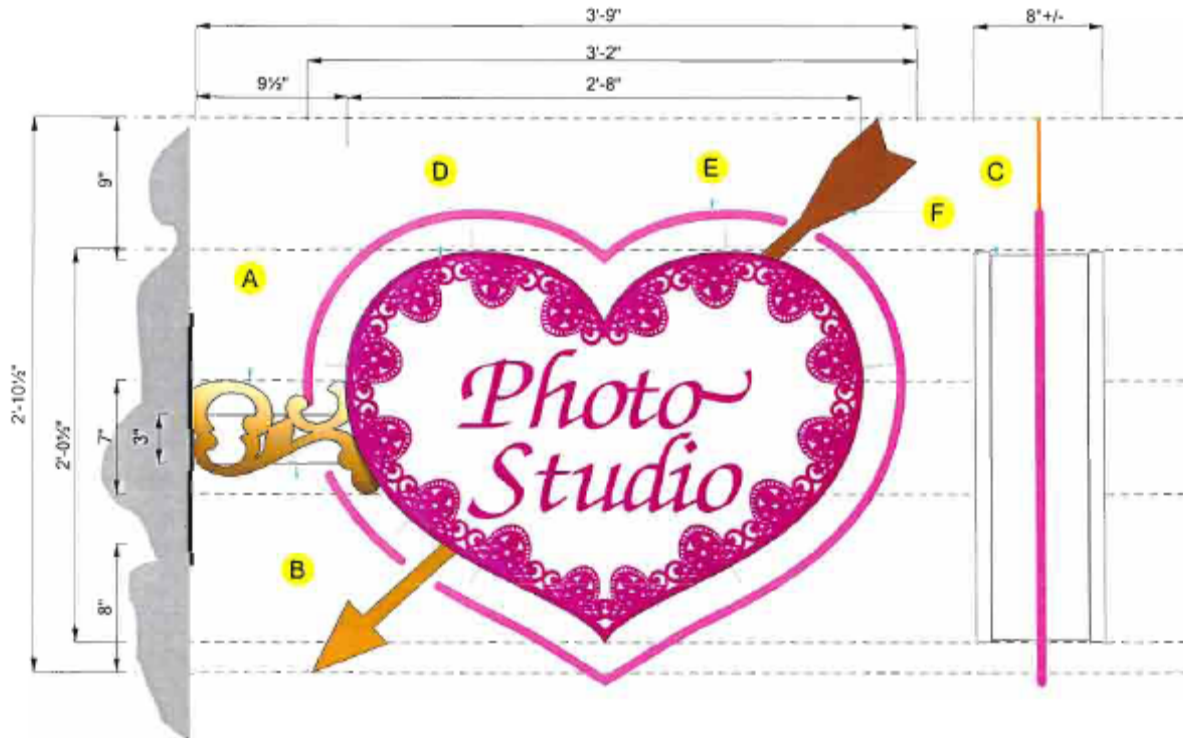

BG-1

FLAG MOUNTED D/F SIGN
SCALE: 1 1/2" = 1'-0"

SCOPE OF WORK:

MFG. AND INSTALL (1) ILLUMINATED D/F BLADE SIGN.




BG-2

FLAG MOUNTED D/F SIGN
SCALE: 1 1/2" = 1'-0"

SCOPE OF WORK:

MFG. AND INSTALL (1) ILLUMINATED D/F BLADE SIGN.

**After Rendering – A Little White Wedding Chapel
(1239-1299 South Las Vegas Boulevard)**

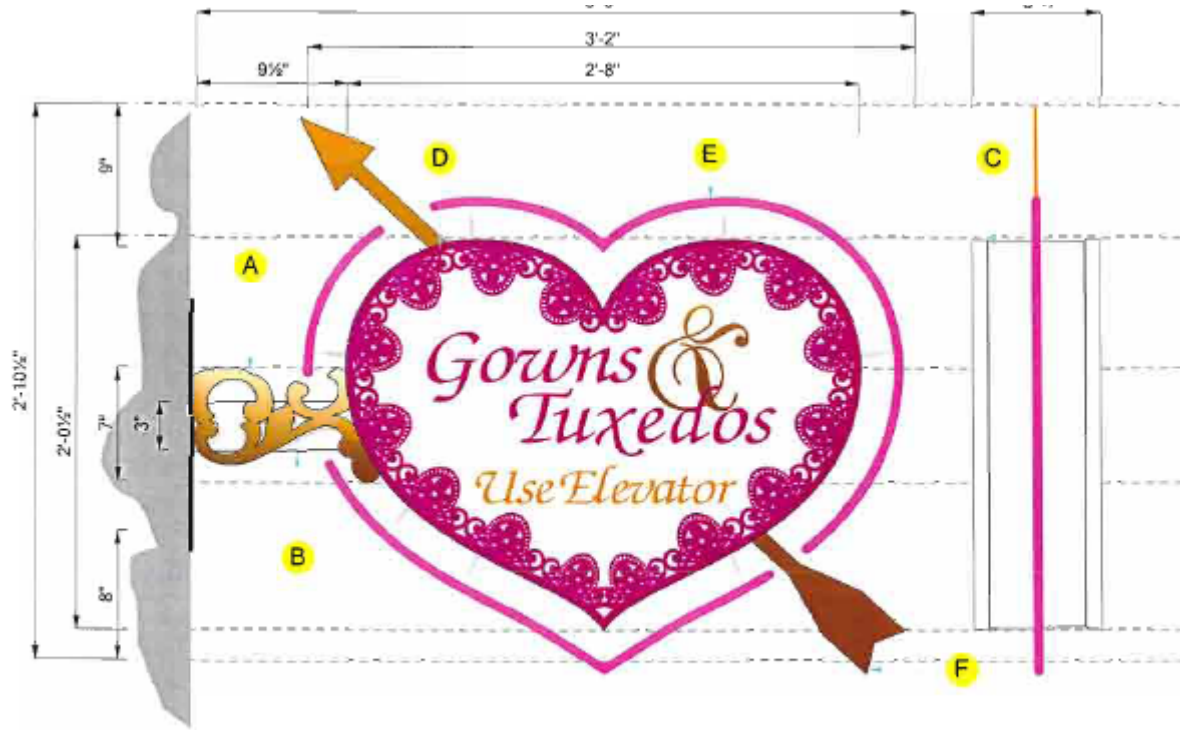

BG-3 FLAG MOUNTED D/F SIGN
SCALE: 1 1/2" = 1'-0"

SCOPE OF WORK:
MFG. AND INSTALL (1) ILLUMINATED D/F BLADE SIGN.