


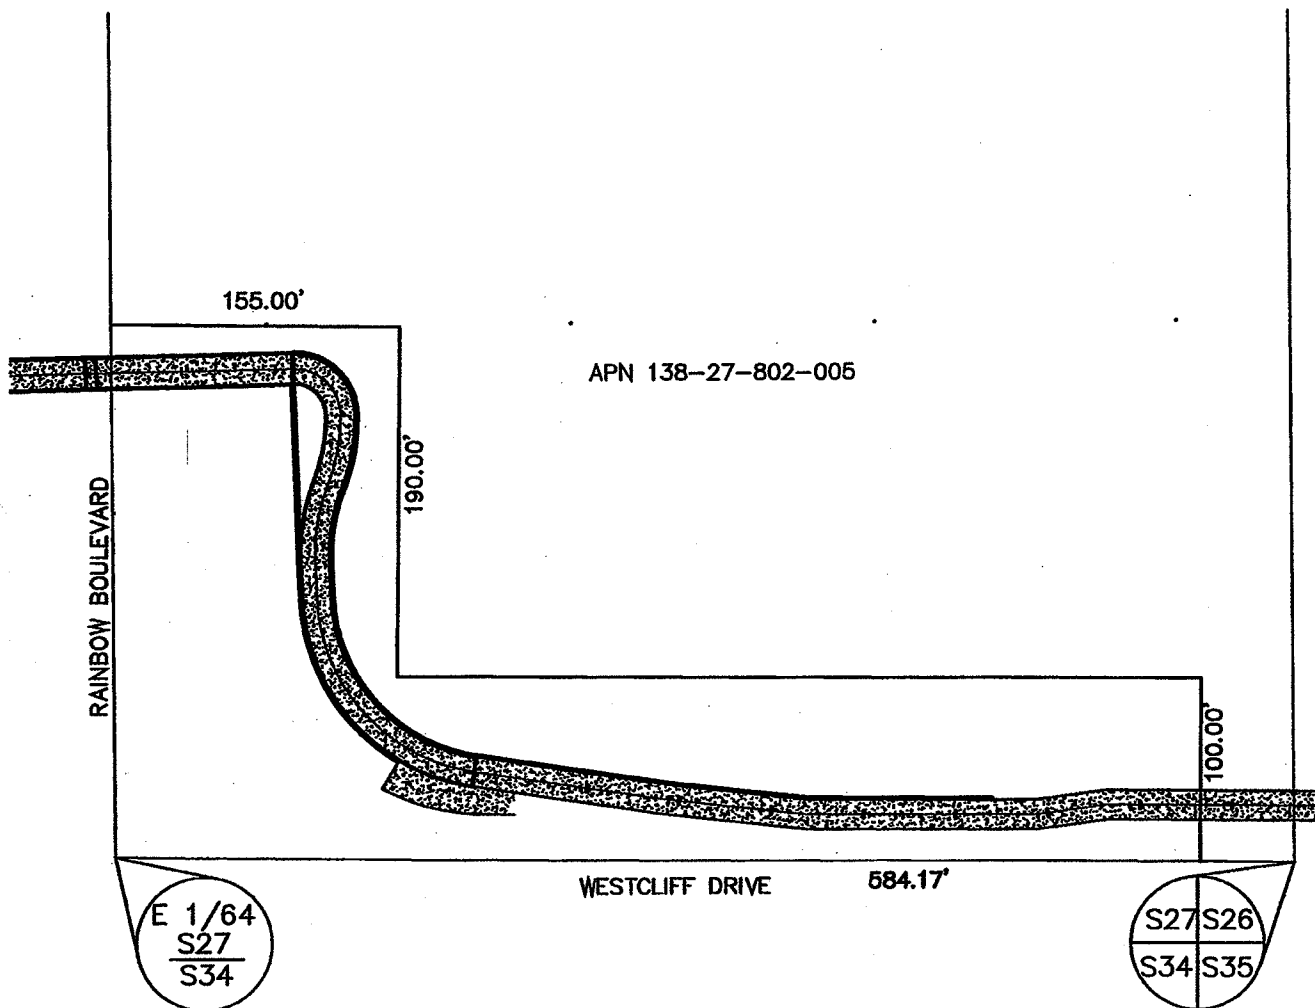

SCALE: 1"=100'

**DEPARTMENT OF PUBLIC WORKS
ENGINEERING DESIGN SECTION**



DATE: 11-04-2009 DRAWN BY: JVT

SHEET: 1 OF 1

**EXHIBIT TO ACCOMPANY
LEGAL DESCRIPTION**

**CITY OF LAS VEGAS
SURVEY OFFICE**