



PLANNING & DEVELOPMENT DEPARTMENT

STATEMENT OF FINANCIAL INTEREST

Case Number: **EOT-36461** APN: Ptn of 125-19-401-003

Name of Property Owner: Bureau of Land Management

Name of Applicant: Nevada Power Company dba NV Energy

Name of Representative: Michelle Baltz

To the best of your knowledge, does the Mayor or any member of the City Council or Planning Commission have any financial interest in this or any other property with the property owner, applicant, the property owner or applicant's general or limited partners, or an officer of their corporation or limited liability company?

☐ Yes

☒ No

If yes, please indicate the member of the City Council or Planning Commission who is involved and list the name(s) of the person or persons with whom the City Official holds an interest. Also list the Assessor's Parcel Number if the property in which the interest is held is different from the case parcel.

City Official: _____

Partner(s): _____

APN: _____


Signature of ^{Applicant}Property Owner: _____

Print Name: James Saavedra

Subscribed and sworn before me

This 20th day of October, 2009



Michelle Baltz
Notary Public in and for said County and State

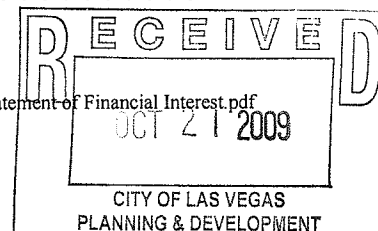


APN 125-B-401-002
SOUTHWEST DESERT EOUTER, LLC

NOT PART OF
DEVELOPMENT

NOTE:
THESE DRAWINGS ARE CONCEPTUAL IN NATURE AND
DEPICT INFORMATION FOR PLANNING AND LAND-USE
SUBMITTAL PURPOSES ONLY. FINAL ENGINEERING
DESIGN DRAWINGS MAY VARY DUE TO SITE-SPECIFIC
CONSTRAINTS OR CITY OF LAS VEGAS SPECIFICATIONS.

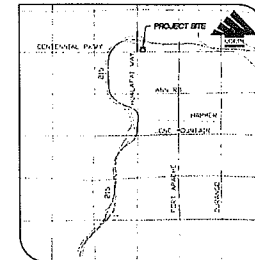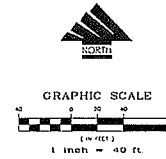

VICINITY MAP

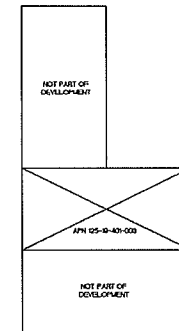

APN 125-B-401-002
SOUTHWEST DESERT EOUTER, LLC

HUALAPAI WAY

APN 125-B-401-006
CLK HOLDINGS LLC

DARLING RD.


SCENES AT 22'
ATTACHMENT HEIGHTS

PORTION OF APN 125-B-401-003
5 ACRES (APPROX)

NOT PART OF
DEVELOPMENT

CENTENNIAL PARKWAY

LANDSCAPE MATERIAL SCHEDULE					
SIZE	DESCRIPTION	BOTANICAL NAME	QUANTITY	SYMBOL	COMMENT
3" THICK	GOLD GRANITE MULCH	N/A	30,911 SF		3" THICK
5 GAL	CENTENNIAL BROOM	BACCHARIS ACUTIFOLIA	51 EA		
5 GAL	FERRY BUTTER	CAULOPHYLLIS	15 EA		
5 GAL	COMPACT TEXAS RANGER	LEUCOPHYLLIS	25 EA		
5 GAL	KLUDSHA	ATLESHA CONGESTUM	20 EA		
5 GAL	HIDEAWAY	NOGARNUS	30 EA		
24" BOX	ARGENTIVE MESQUITE	PROSOPIS ALBA	27 EA		

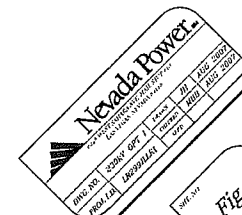


CENTENNIAL-HUALAPAI SUBSTATION


USE PERMIT - SITE PLAN

EOT-36461
12-16-09 CC

CITY OF LAS VEGAS
PLANNING & DEVELOPMENT

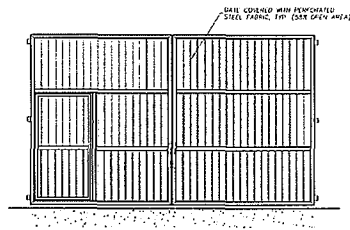


DOUBLE SWING GATE-ELEVATION

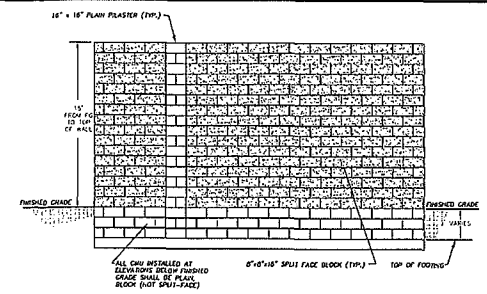


BLOCK WALL DETAIL

- NOT TO SCALE
- DETAIL 1: ALL WALL FOOTINGS SHALL BE FINISHED A MINIMUM OF 5" BELOW FINISHED GRADE OR AS DETERMINED BY THE GEOTECHNICAL REPORT.
- DETAIL 2: ALL WALL DIMENSIONS REFERENCE THE OUTSIDE FACE OF MASONRY WALL.
- DETAIL 3: WALL HEIGHT TO BE 10' FROM FINISH GRADE TO TOP OF WALL.

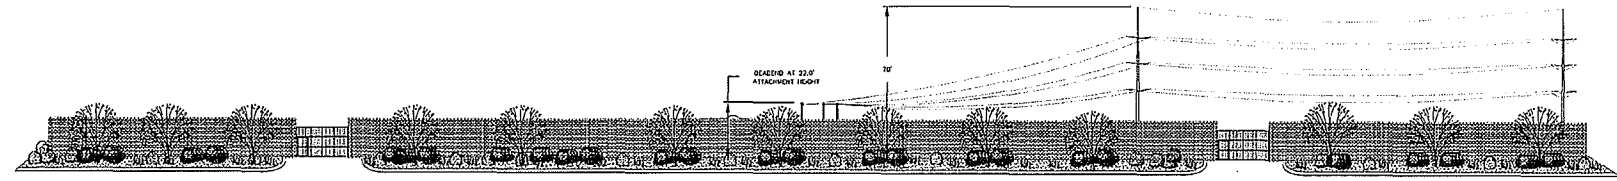

DARLING RD. ELEVATION
(View Looking South)

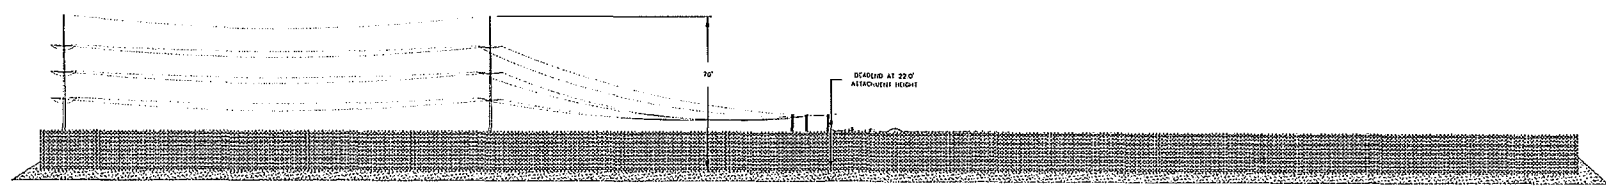


SOUTH-WALL ELEVATION
(View Looking North)


REVISIONS			
NO.	DATE	BY	DESCRIPTION


CENTENNIAL-HUALAPAI SUBSTATION

USE PERMIT - ELEVATION

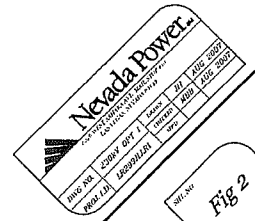


EOT-36461
12-16-09 CC

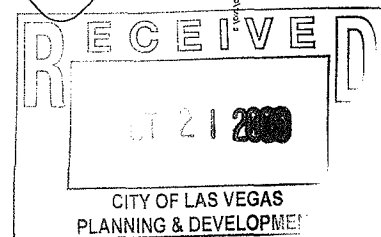

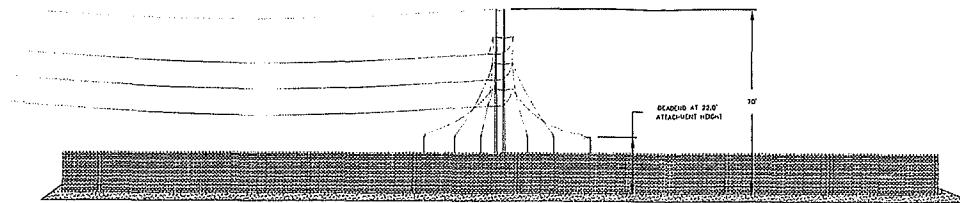

EAST WALL ELEVATION
(View Looking West)

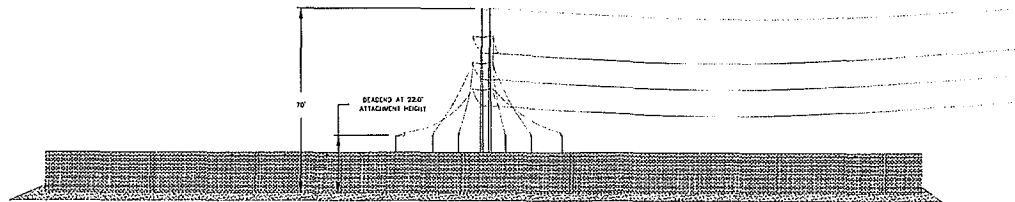


WEST WALL ELEVATION
(View Looking East)

REVISIONS		
NO.	DATE	DESCRIPTION

CENTENNIAL-HUALAPAI SUBSTATION

USE PERMIT - ELEVATION

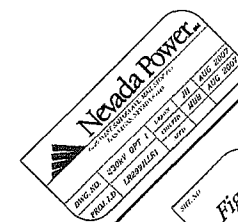

EOT-36461
12-16-09 CC

