



## PLANNING & DEVELOPMENT DEPARTMENT

### STATEMENT OF FINANCIAL INTEREST

Case Number: **EOT-36462** APN: 137-27-601-002 & 137-22-000-015

Name of Property Owner: Nevada Power Company dba NV Energy

Name of Applicant: Nevada Power Company dba NV Energy

Name of Representative: Michelle Baltz

To the best of your knowledge, does the Mayor or any member of the City Council or Planning Commission have any financial interest in this or any other property with the property owner, applicant, the property owner or applicant's general or limited partners, or an officer of their corporation or limited liability company?

☐ Yes


☒ No

If yes, please indicate the member of the City Council or Planning Commission who is involved and list the name(s) of the person or persons with whom the City Official holds an interest. Also list the Assessor's Parcel Number if the property in which the interest is held is different from the case parcel.

City Official: \_\_\_\_\_

Partner(s): \_\_\_\_\_


APN: \_\_\_\_\_

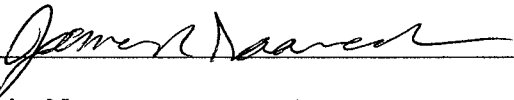
Signature of Property Owner: 


Print Name: James Saavedra

Subscribed and sworn before me

This 20th day of October, 2009

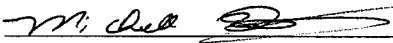  
Notary Public in and for said County and State

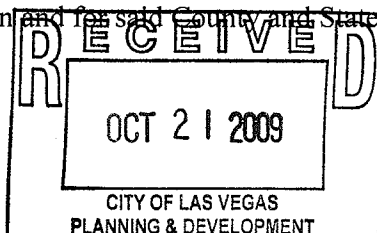


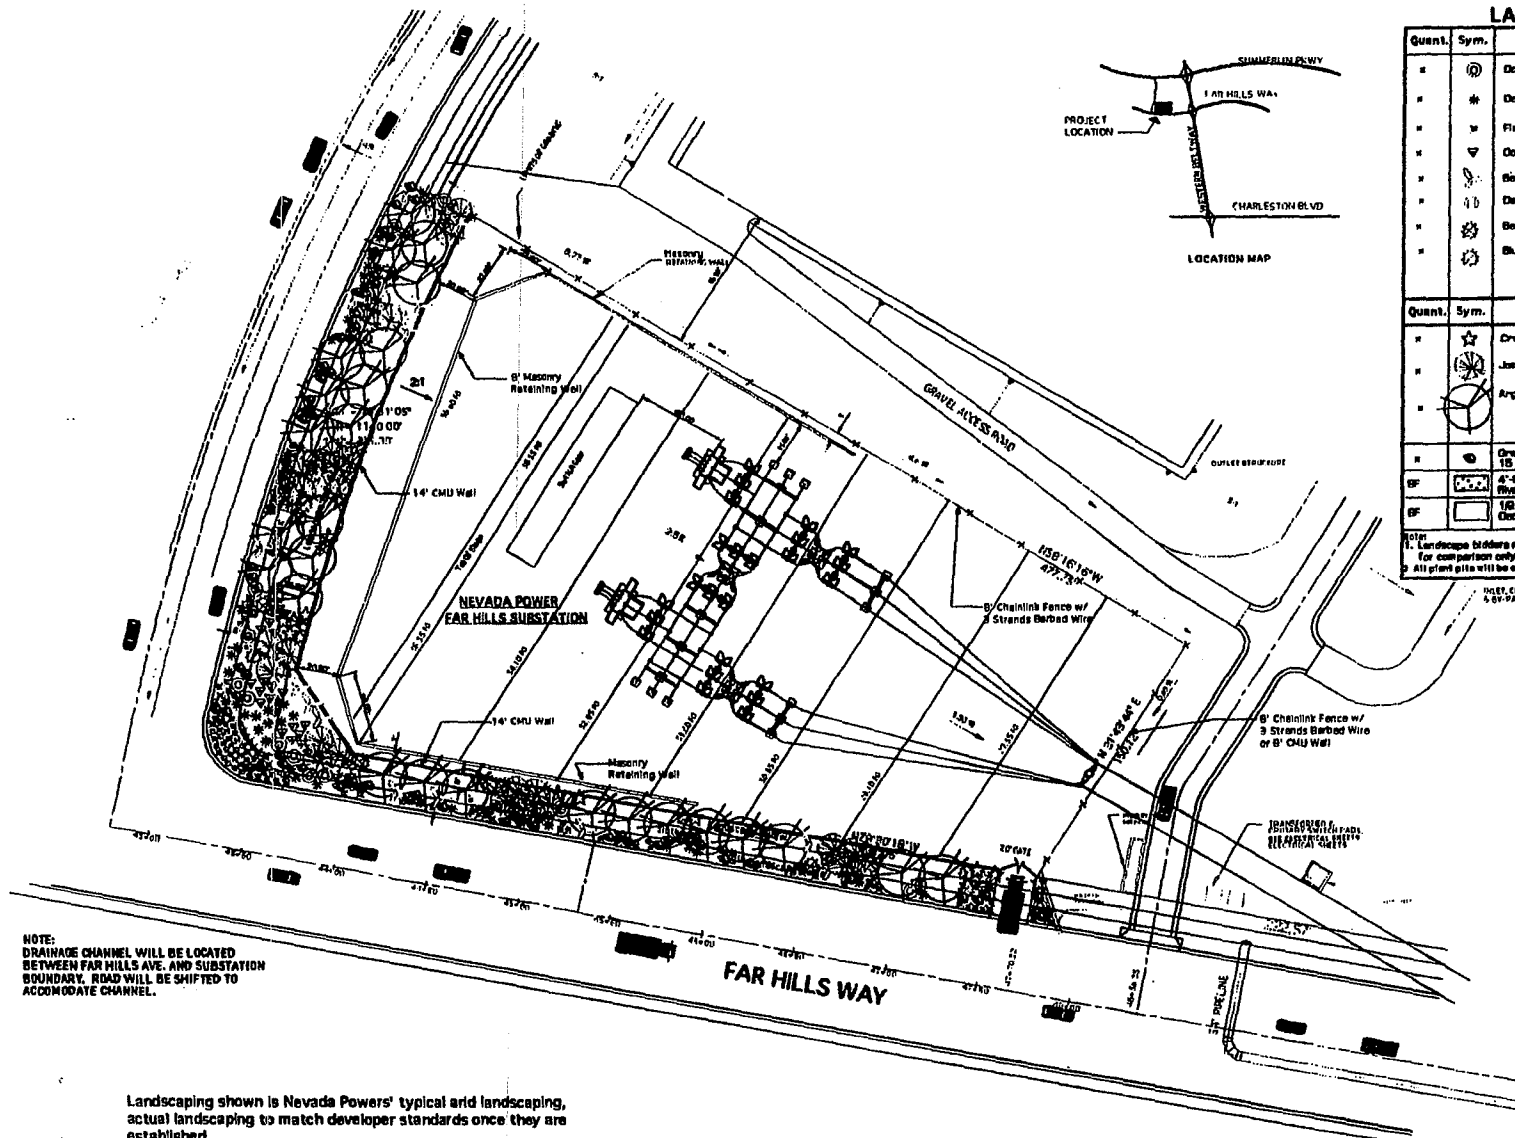

# LANDSCAPE LEGEND

| Quant. | Sym. | Item                                                  | Size       | Comments                          |
|--------|------|-------------------------------------------------------|------------|-----------------------------------|
| 1      | (P)  | Octopus Agave<br>Loma wislizeni                       | 8 gal      |                                   |
| 1      | *    | Desert Spoon<br>Dasylirion wheeleri                   | 8 gal      |                                   |
| 1      | *    | Fishhook Barrel Cactus (red)<br>Feroocactus wislizeni | 8 gal      |                                   |
| 1      | ▽    | Opuntia<br>Fouquieria splendens                       | 8H         | 3-5 Cane, 4-1/2 ft                |
| 1      | ▽    | Silverchurn Prickly Pear<br>Opuntia basilaris         | 8 gal      |                                   |
| 1      | ▽    | Desert Christmas Cactus<br>Opuntia leptocaulis        | 8 gal      |                                   |
| 1      | ▽    | Saguaro Yucca<br>Yucca baccata                        | 8 gal      |                                   |
| 1      | ▽    | Blue Yucca<br>Yucca rigida                            | 8 gal      |                                   |
| Quant. | Sym. | Item                                                  | Size       | Comments                          |
| 1      | ☆    | Creosote Bush<br>Larrea divaricata                    | 8 gal      |                                   |
| 1      | ☆    | Joshua Tree<br>Yucca brevifolia                       | 5'-8" x 2" | Arms min                          |
| 1      | ☆    | Argentine Mesquite<br>Prosopis juliflora              | 15 gal     |                                   |
| 1      | ○    | Granite Boulders<br>15" - 30" dia                     |            | Bury 1/3 in depth<br>(See Detail) |
| 1      | ○    | 4" - 6" x 8" - 12" mixed<br>River Rock                |            |                                   |
| 1      | ○    | 1/2" minus Mahogany Grit<br>Uncompacted Granite       |            | All areas not river<br>rock       |

1. Landscape bidders responsible for their own quantities. The above quantities are for comparison only.  
2. All plant sizes will be specified in depth and width. See specifications.

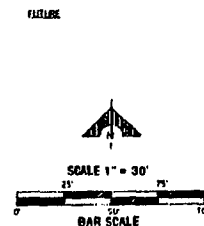


NOTE:  
DRAINAGE CHANNEL WILL BE LOCATED  
BETWEEN FAR HILLS AVE. AND SUBSTATION  
BOUNDARY. ROAD WILL BE SHIFTED TO  
ACCOMMODATE CHANNEL.



Landscaping shown is Nevada Powers' typical arid landscaping,  
actual landscaping to match developer standards once they are  
established.

UNDEVELOPED


EOT-36462  
12-16-09 CC

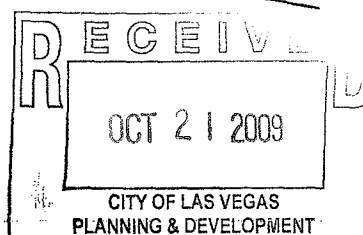

FAR HILLS  
SUBSTATION STREETSCAPE  
Nevada Power Company  
Landscape Plan  
L-1

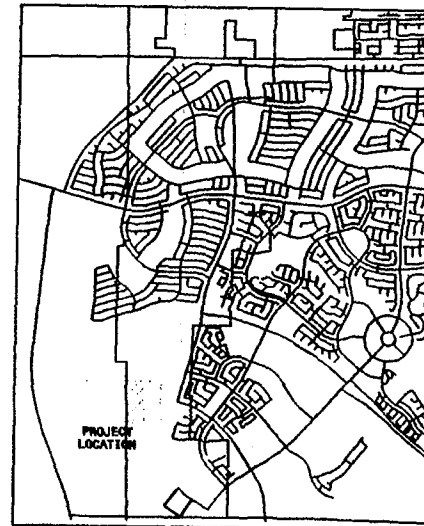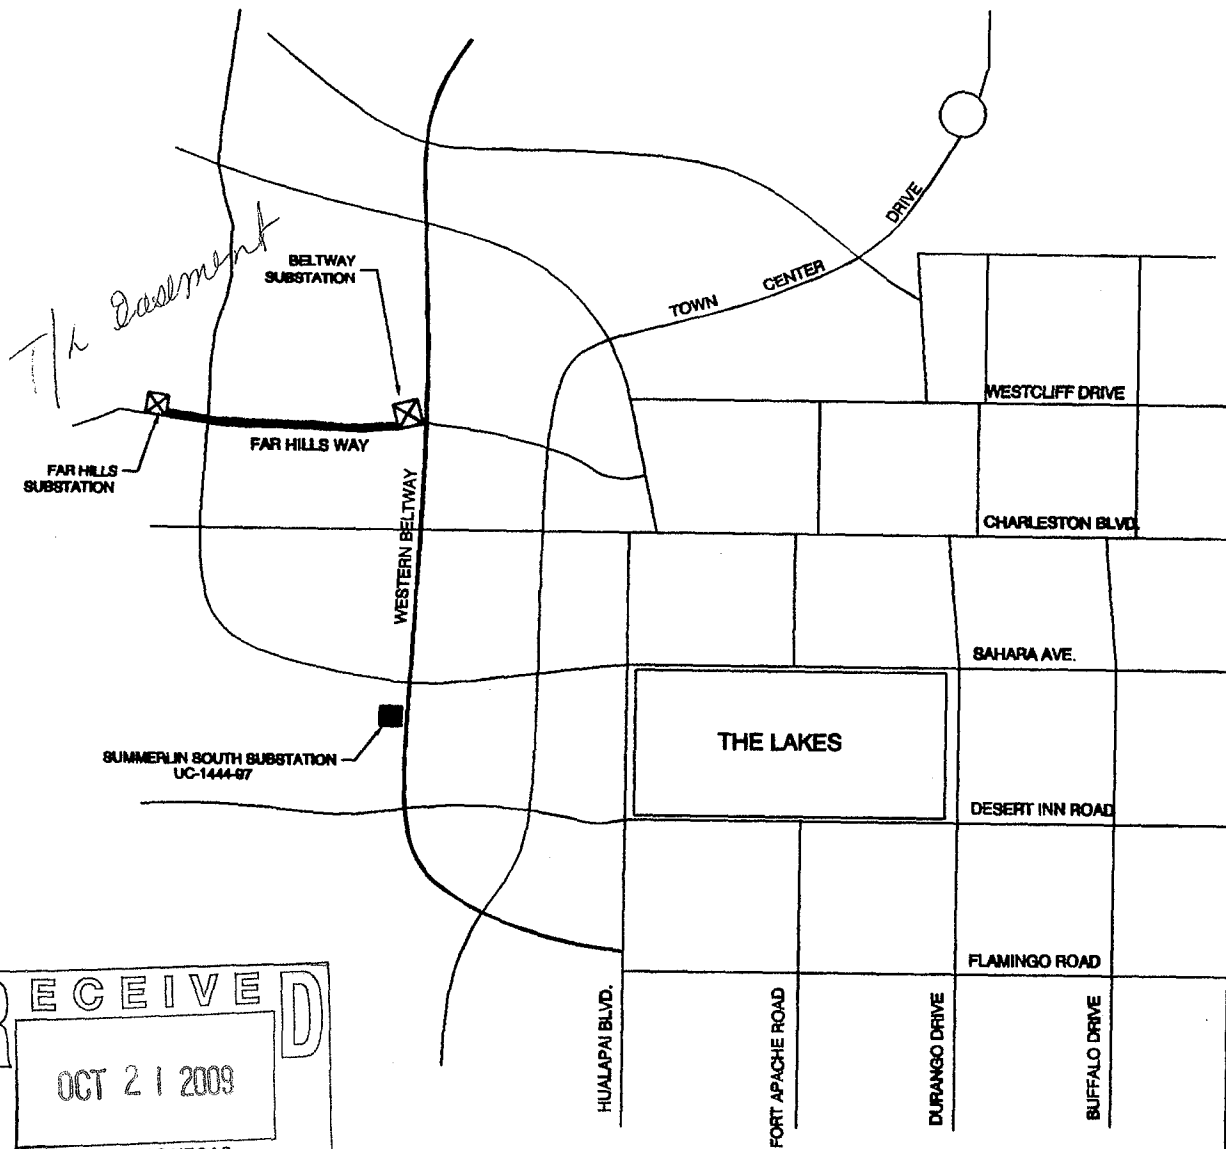

SCALE: 1"=2000'

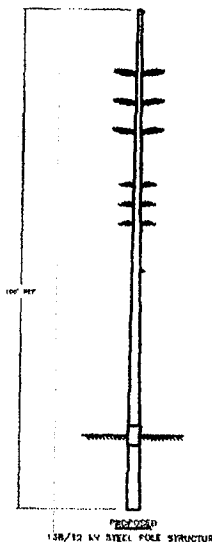


NEVADA POWER COMPANY

**BELTWAY-FAR HILLS  
138/12 kV  
TRANSMISSION  
LINE  
PROJECT  
SUMMERLIN**

**LEGEND**

- PROPOSED ROUTE
- ⊗ PROPOSED 138 kV SUB.
- ⊗ PROPOSED 230 kV SUB.
- PERMITTED 138 kV SUB.

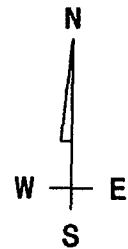

SCALE: 1" = 1'

**RECEIVED**

OCT 21 2009

CITY OF LAS VEGAS  
PLANNING & DEVELOPMENT

**EOT-36462**

**12-16-09 CC**