



PLANNING & DEVELOPMENT DEPARTMENT

STATEMENT OF FINANCIAL INTEREST

Case Number: **EOT-36462** APN: 137-27-601-002 & 137-22-000-015

Name of Property Owner: Nevada Power Company dba NV Energy

Name of Applicant: Nevada Power Company dba NV Energy

Name of Representative: Michelle Baltz

To the best of your knowledge, does the Mayor or any member of the City Council or Planning Commission have any financial interest in this or any other property with the property owner, applicant, the property owner or applicant's general or limited partners, or an officer of their corporation or limited liability company?

☐ Yes


☒ No

If yes, please indicate the member of the City Council or Planning Commission who is involved and list the name(s) of the person or persons with whom the City Official holds an interest. Also list the Assessor's Parcel Number if the property in which the interest is held is different from the case parcel.

City Official: _____

Partner(s): _____


APN: _____

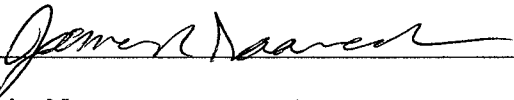
Signature of Property Owner: 


Print Name: James Saavedra

Subscribed and sworn before me

This 20th day of October, 2009

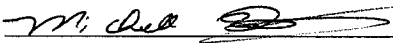

Notary Public in and for said County and State

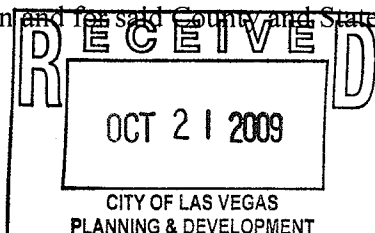

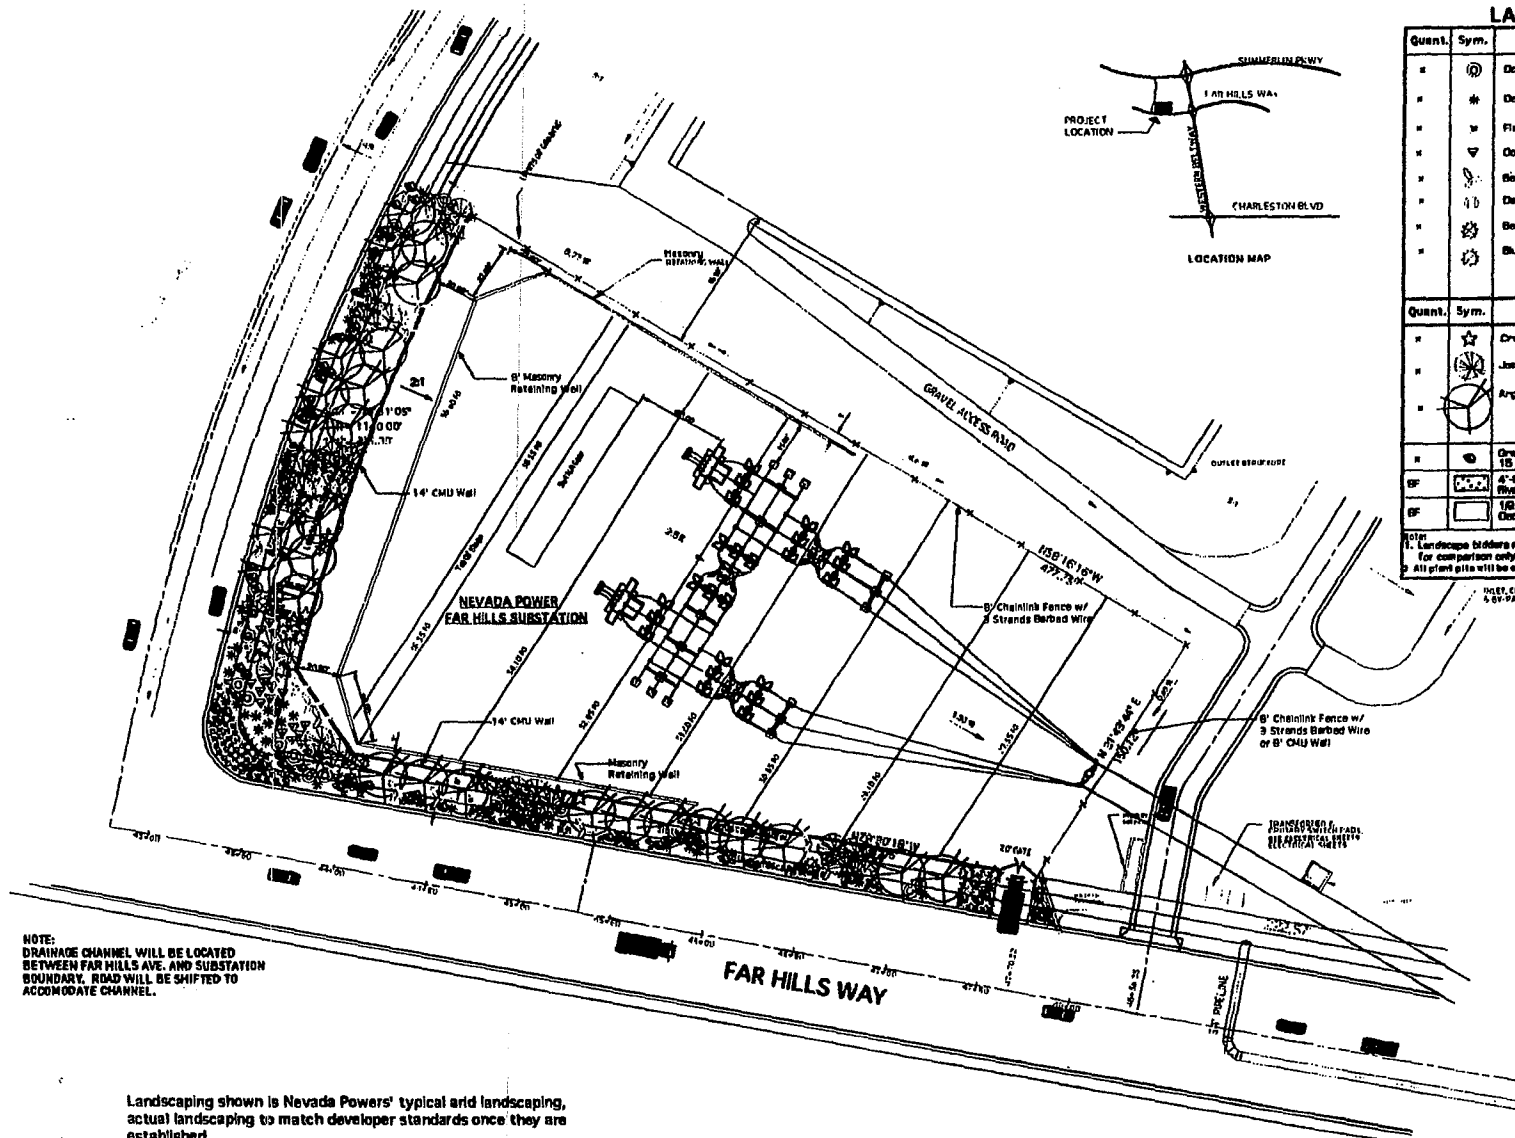


LANDSCAPE LEGEND



Quant.	Sym.	Item	Size	Comments
1	(P)	Octopus Agave <i>Agave vivipara</i>	8 gal	
1	*	Desert Spoon <i>Dasylirion wheeleri</i>	8 gal	
1	*	Fishhook Barrel Cactus (Red) <i>Ferocactus wislizeni</i>	8 gal	
1	▽	Opuntia <i>Opuntia splendens</i>	8H	3-5 Cane, 4-1/2 ft
1	▽	Silvercholla Prickly Pear <i>Opuntia basilaris</i>	8 gal	
1	▽	Desert Christmas Cholla <i>Opuntia leptocaulis</i>	8 gal	
1	▽	Senega Yucca <i>Yucca baccata</i>	8 gal	
1	▽	Blue Yucca <i>Yucca rigida</i>	8 gal	
Quant.	Sym.	Item	Size	Comments
1	☆	Creosote Bush <i>Larrea divaricata</i>	8 gal	
1	☆	Joshua Tree <i>Yucca brevifolia</i>	5'-8" x 2"	Arms min
1	☆	Argentine Mesquite <i>Prosopis juliflora</i>	15 gal	
1	○	Granite Boulders 15" - 30" dia		Bury 1/3 in depth (See Detail)
1	○	4" - 6" x 8" - 12" mixed River Rock		
1	○	1/2" minus Mahogany Gold Decomposed Granite		All areas not river rock

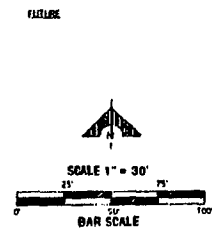


**FAR HILLS
SUBSTATION STREETSCAPE**
Nevada Power Company
Landscape Plan
L-1

**EOT-36462
12-16-09 CC**

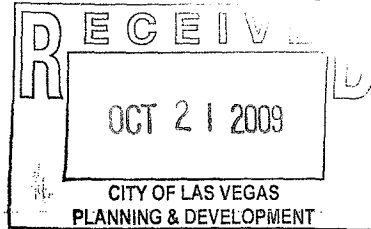

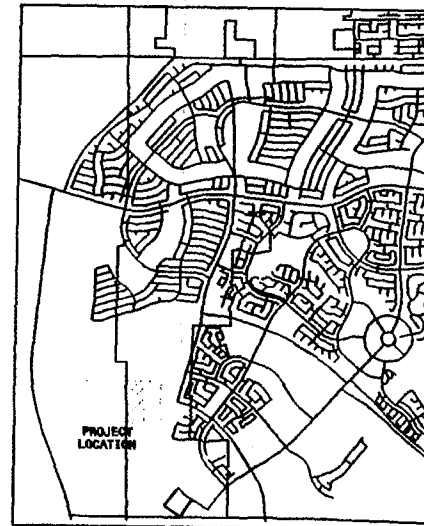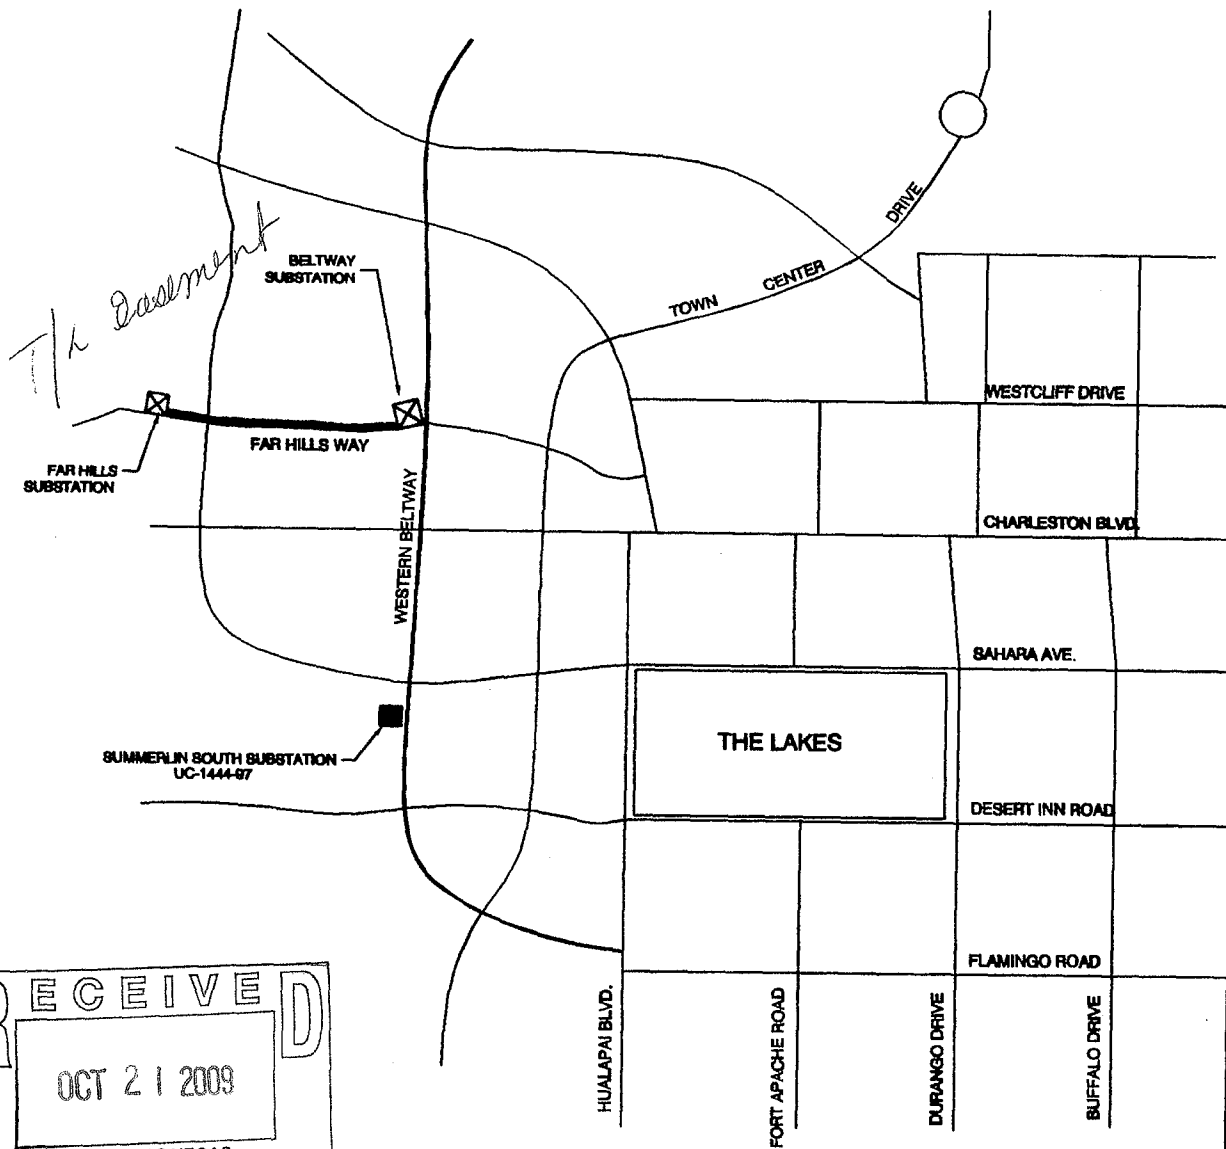

SCALE: 1"=2000'

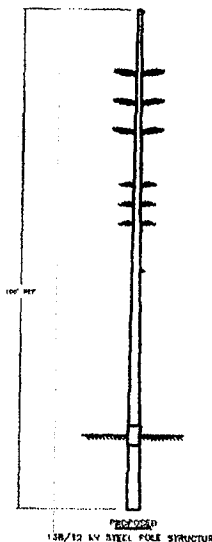


NEVADA POWER COMPANY

**BELTWAY-FAR HILLS
138/12 kV
TRANSMISSION
LINE
PROJECT
SUMMERLIN**

LEGEND

- PROPOSED ROUTE
- ⊗ PROPOSED 138 kV SUB.
- ⊗ PROPOSED 230 kV SUB
- PERMITTED 138 kV SUB.

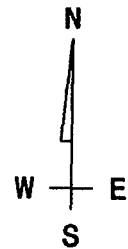

SCALE: 1" = 1'

RECEIVED

OCT 21 2009

CITY OF LAS VEGAS
PLANNING & DEVELOPMENT

EOT-36462

12-16-09 CC