

Call before you Dig.
1-800-227-2600

tribes:

Sheet Title
LANDSCAPE
TREE LAYOUT
PLAN


Project Number:	0312200
Date:	12-17-09
Drawn By:	JHS/SEC
Checked By:	CTL
Scale:	1"=10'
Revisions:	

**RANCHO
VA OUTPATIENT
CLINIC**




WZUNINO & ASSOCIATES
LANDSCAPE ARCHITECTURE
— LAND PLANNING —
3791 South Jones Blvd.
Las Vegas, Nevada 89146
Phone (702) 253-0790
Fax (702) 253-0795
E-Mail lwz@wzunino.com


2nd

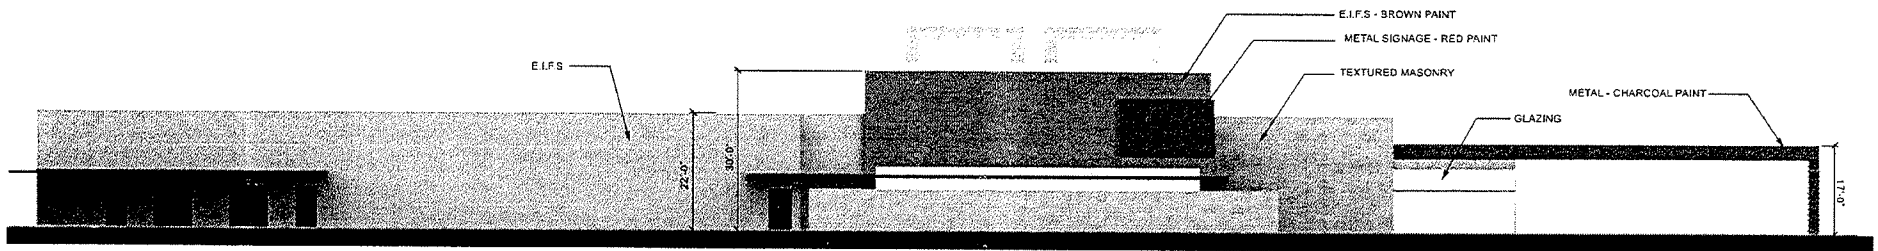


4 - NORTH ELEVATION

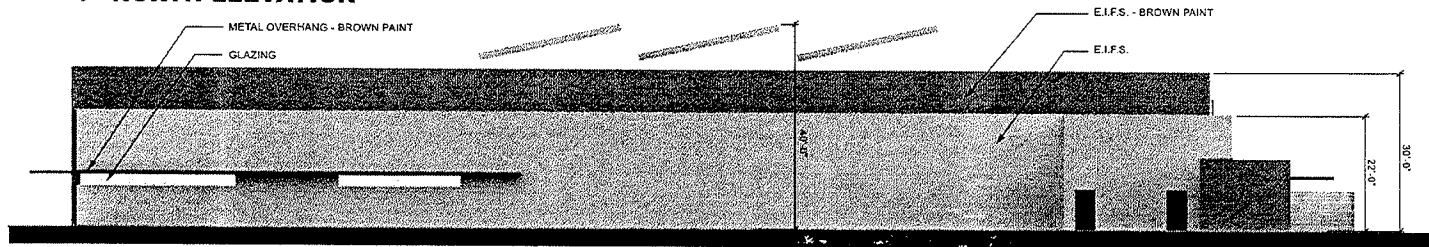


3 - EAST ELEVATION

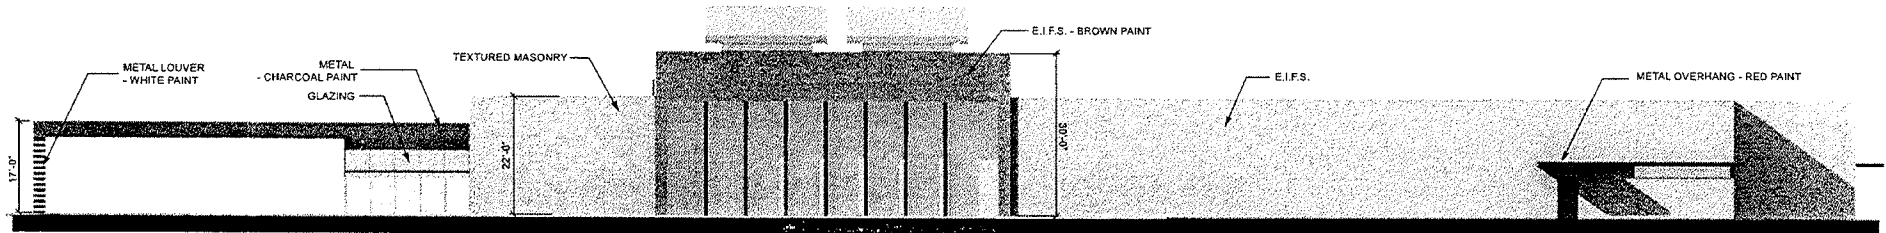

2 - SOUTH ELEVATION

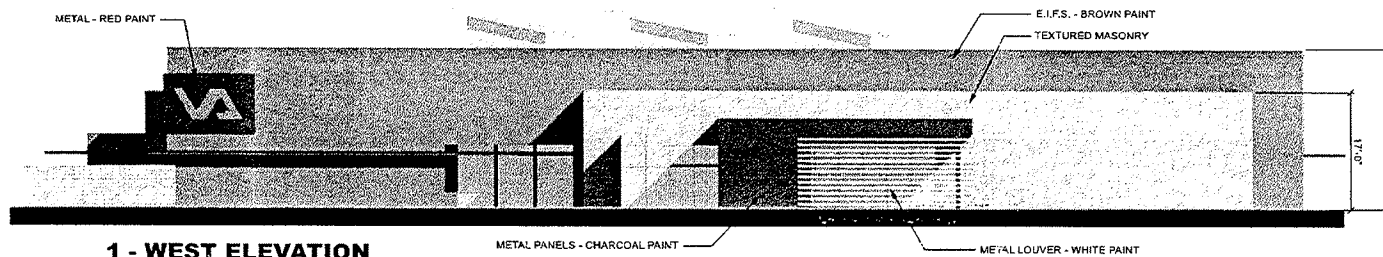

1 - WEST ELEVATION

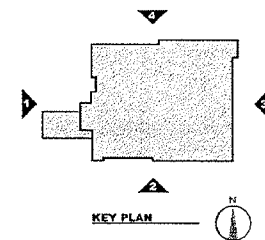

VETERANS AFFAIRS OUTPATIENT CLINIC


LAS VEGAS, NV - RANCHO DR. & ALEXANDER RD.

IN ACCORDANCE WITH COPYRIGHT LAWS, THIS ARCHITECTURE RETAINS THE RIGHT OF OWNERSHIP OF THE DESIGN IDEAS, CONCEPTS AND OTHER INFORMATION EXPRESSED IN THIS DOCUMENT.

RECEIVED
EXTERIOR ELEVATIONS
DECEMBER 17, 2009
ywsARCHITECTS
5005 WEST PATRICK LAS VEGAS, NEVADA 89116 - T 702 242 5610 F 702 255 2011

DEC 17 2009

SDR-36432 01-06-10 CC

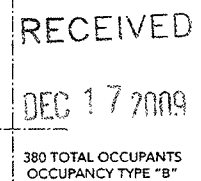



SDR-36432 01-06-10 CC



WINDOW FRAME AND GLAZING



TEXTURED MASONRY

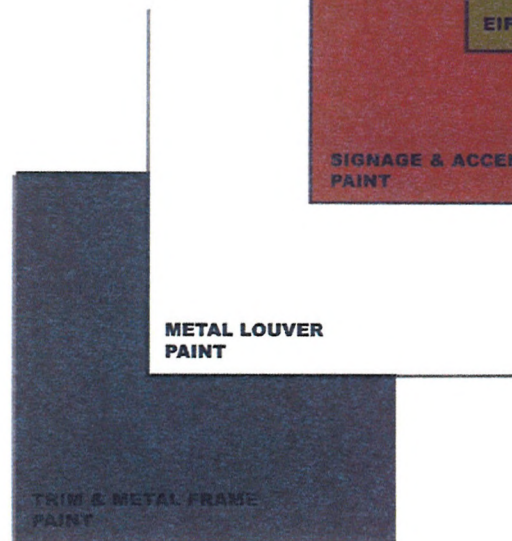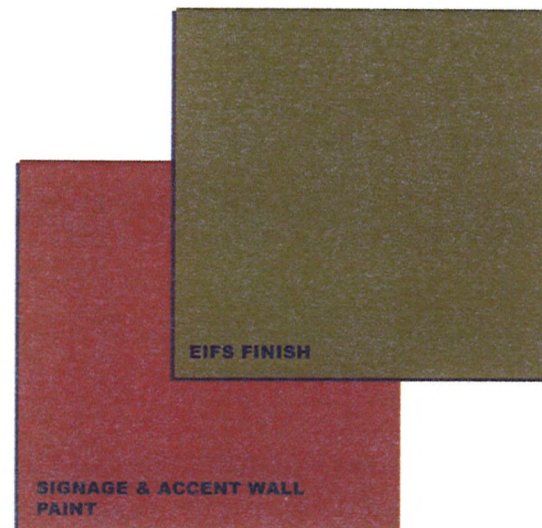

RECEIVED
DEC 17 2009

VETERANS AFFAIRS OUTPATIENT CLINIC

GAS, NV - RANCHO DR. & ALEXANDER RD.

IN ACCORDANCE WITH COMMITMENT LANE, YWS AND ARCHITECTS RETAIN THE RIGHT OF OWNERSHIP OF THE DESIGN, IDEAS, CONCEPTS, AND OTHER INFORMATION EXPRESSED IN THIS DOCUMENT.

EXTERIOR FINISH BOARD


00-136-09 DEC/CEMBER 17, 2009

ywsARCHITECTS
3001 WEST PATRICK LAS VEGAS, NEVADA 89118 • T: 702.263.9070 F: 702.265.2011

SDR-36432 01-06-10 CC

City of Las Vegas
Office Of The City Clerk
400 Stewart Avenue
Las Vegas, Nevada 89101

Return Service Requested
Official Notice of Public Hearing

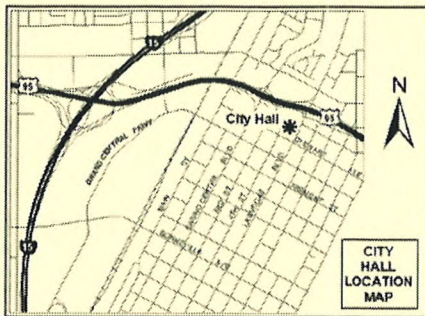

If you wish to file your protest or support on this request, check the appropriate box below and return this card in an envelope with postage to the Office Of The City Clerk at the address listed above or fax this side of this card to (702) 382-4803. If you would like to contact your Council Representative, please call (702) 229-6405.

☐ I SUPPORT
this Request

☒ I OPPOSE
this Request

Please use available blank space on card for your comments.

SDR-36432

City Council Meeting of 1/6/2010

PRESORTED
FIRST CLASS



UNITED STATES POSTAGE
FITNEY BOWES
02 1M
0004279218
\$ 00.414
DEC 18 2009
MAILED FROM ZIP CODE 89101


2009 DEC 28 A 11:22

RECEIVED
CITY CLERK

CASALE PATRICK A & ASSOC LTD
5715 W ALEXANDER DR #125
LAS VEGAS NV 89130-2815

APN#13812110065

JAVDS11 89130

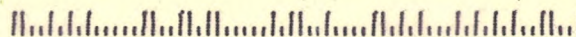

City of Las Vegas
Office Of The City Clerk
400 Stewart Avenue
Las Vegas, Nevada 89101

Return Service Requested
Official Notice of Public Hearing



If you wish to file your protest or support on this request, check the appropriate box below and return this card in an envelope with postage to the Office Of The City Clerk at the address listed above or fax this side of this card to (702) 382-4803. If you would like to contact your Council Representative, please call (702) 229-6405.

☐ I SUPPORT
this Request

☒ I OPPOSE
this Request

Please use available blank space on card for your comments.

SDR-36432

City Council Meeting of 1/6/2010

PRESORTED
FIRST CLASS



UNITED STATES POSTAGE
FITNEY BOWES
02 1M
0004279218
\$ 00.414
DEC 18 2009
MAILED FROM ZIP CODE 89101

2009 DEC 30 P 12:39

RECEIVED
CITY CLERK


KOELLER RANDY & LADONNA
5112 COPPER RIVER AVE
LAS VEGAS NV 89130-2938

Submitted after final agenda

Date 12/28/09 Item 77


W-6

JAVDS11 89130

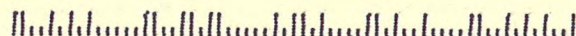

City of Las Vegas
Office Of The City Clerk
400 Stewart Avenue
Las Vegas, Nevada 89101

Return Service Requested
Official Notice of Public Hearing

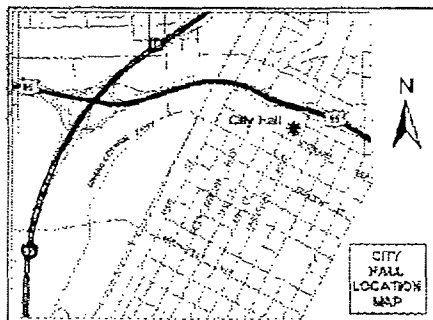

RECEIVED
CITY CLERK

2010 JAN -4 A 7:42

If you wish to file your protest or support on this request, check the appropriate box below and return this card in an envelope with postage to the Office Of The City Clerk at the address listed above or fax this side of this card to (702) 382-4803. If you would like to contact your Council Representative, please call (702) 229-6405.

☐ I SUPPORT
this Request

☒ I OPPOSE
this Request

BAKER MICHAEL B
5666 BRODERICK AVE
LAS VEGAS NV 89130-2516

Please use available blank space on card for your comments.

SDR-36432

APN#13801402

City Council Meeting of 1/6/2010

JAN 25 11 59 13 0

|||||


Submitted after final agenda

Date 1/4/2010 Item 77
iv-6

12/25/04 1:25 PM

City of Las Vegas
Office Of The City Clerk
400 Stewart Avenue
Las Vegas, Nevada 89101

Return Service Requested
Official Notice of Public Hearing

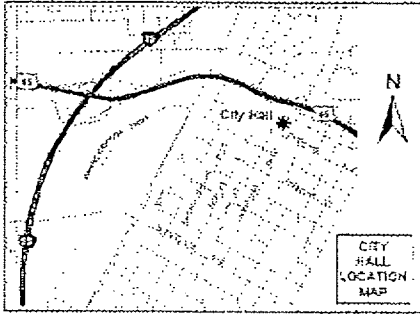

If you wish to file your protest or support on this request, check the appropriate box below and return this card in an envelope with postage to the Office Of The City Clerk at the address listed above or fax this side of this card to (702) 382-4803. If you would like to contact your Council Representative, please call (702) 229-6405.



I SUPPORT
this Request




I OPPOSE
this Request

Please use available blank space on card for your comments.

SDR-36432

City Council Meeting of 1/6/2010

PRESORTED
FIRST CLASS

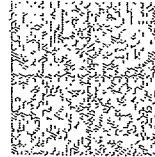

UNITED STATES POSTAGE
\$ 00.41
DEC 19 2009
MAILED FROM ZIP CODE 89111


2010 JAN -5 P 12:49

RECEIVED
CITY CLERK

BARTSAS MARY 13 LLC
601 S RANCHO DR #C23
LAS VEGAS NV 89106-4825

APN#13811502003

JAN 11 2010

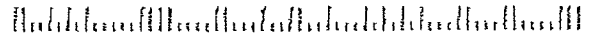

Submitted after final agenda

Date 1/5/10 Item 77
W-6