



PLANNING & DEVELOPMENT DEPARTMENT

APPLICATION / PETITION FORM

Application/Petition For: CASINO CENTER PARKING PLAZA
 Project Address (Location): 321 S. CASINO CENTER #105
 Project Name: LEWIS ST. GARAGE Proposed Use: DAIL BONOS
 Assessor's Parcel #(s): 139-34-201-020 Ward #: 3
 General Plan: existing X proposed X Zoning: existing C-2 proposed _____
 Commercial Square Footage: 1079 Floor Area Ratio: _____
 Gross Acres: _____ Lots/Units: _____ Density: _____
 Additional Information: _____

PROPERTY OWNER: OAK BROOK REALTY & INVESTMENTS LLC Contact: KEVIN PLENCHER
 Address: 1000 ROYCE Phone: 630-268-4000 Fax: 630-268-4447
 City: OAK BROOK ILLINOIS State: IL Zip: 60181
 E-mail Address: KVPLNCH @ AOL.COM

APPLICANT: OAK BROOK REALTY & INVESTMENTS LLC Contact: _____
 Address: SAME AS ABOVE Phone: _____ Fax: _____
 City: _____ State: _____ Zip: _____
 E-mail Address: _____

REPRESENTATIVE: KEVIN PLENCHER Contact: _____
 Address: SAME AS ABOVE Phone: _____ Fax: _____
 City: _____ State: _____ Zip: _____
 E-mail Address: _____

Property Owner Signature* [Signature]
 *An authorized agent may sign in lieu of the property owner for Final Maps, Tentative Maps, and Parcel Maps.
 Print Name: KEVIN PLENCHER

Subscribed and sworn before me
 This 23rd day of NOV., 20 09
Karen S. Stupeck

Notary Public in and for said County and State



FOR DEPARTMENT USE ONLY

Case #	<u>SUP-36551</u>
Meeting Date:	<u>12-17-09</u>
Total Fee:	<u>1030.00</u>
Date Accepted:	<u>11/2/09</u>
Accepted By:	<u>[Signature]</u>

*The application will not be deemed complete until the submitted materials have been reviewed by the Planning and Development for consistency with applicable sections for the Zoning Ordinance.

f:\depot\Application Packet\Application Form.doc



PLANNING & DEVELOPMENT DEPARTMENT

STATEMENT OF FINANCIAL INTEREST

Case Number: **SUP-36551**

APN: _____

Name of Property Owner: OAK BROOK REALTY & INVESTMENTS, LLC^{II}

Name of Applicant: OAK BROOK REALTY & INVESTMENTS II, LLC

Name of Representative: KEVIN PLENCHEN

To the best of your knowledge, does the Mayor or any member of the City Council or Planning Commission have any financial interest in this or any other property with the property owner, applicant, the property owner or applicant's general or limited partners, or an officer of their corporation or limited liability company?

_____ Yes

_____ X No

If yes, please indicate the member of the City Council or Planning Commission who is involved and list the name(s) of the person or persons with whom the City Official holds an interest. Also list the Assessor's Parcel Number if the property in which the interest is held is different from the case parcel.

City Official: _____

Partner(s): _____

APN: _____

Signature of Property Owner: _____


Print Name: KEVIN PLENCHEN

Subscribed and sworn before me

This 23rd day of Nov., 2009

Karen S. Stupeck
Notary Public in and for said County and State



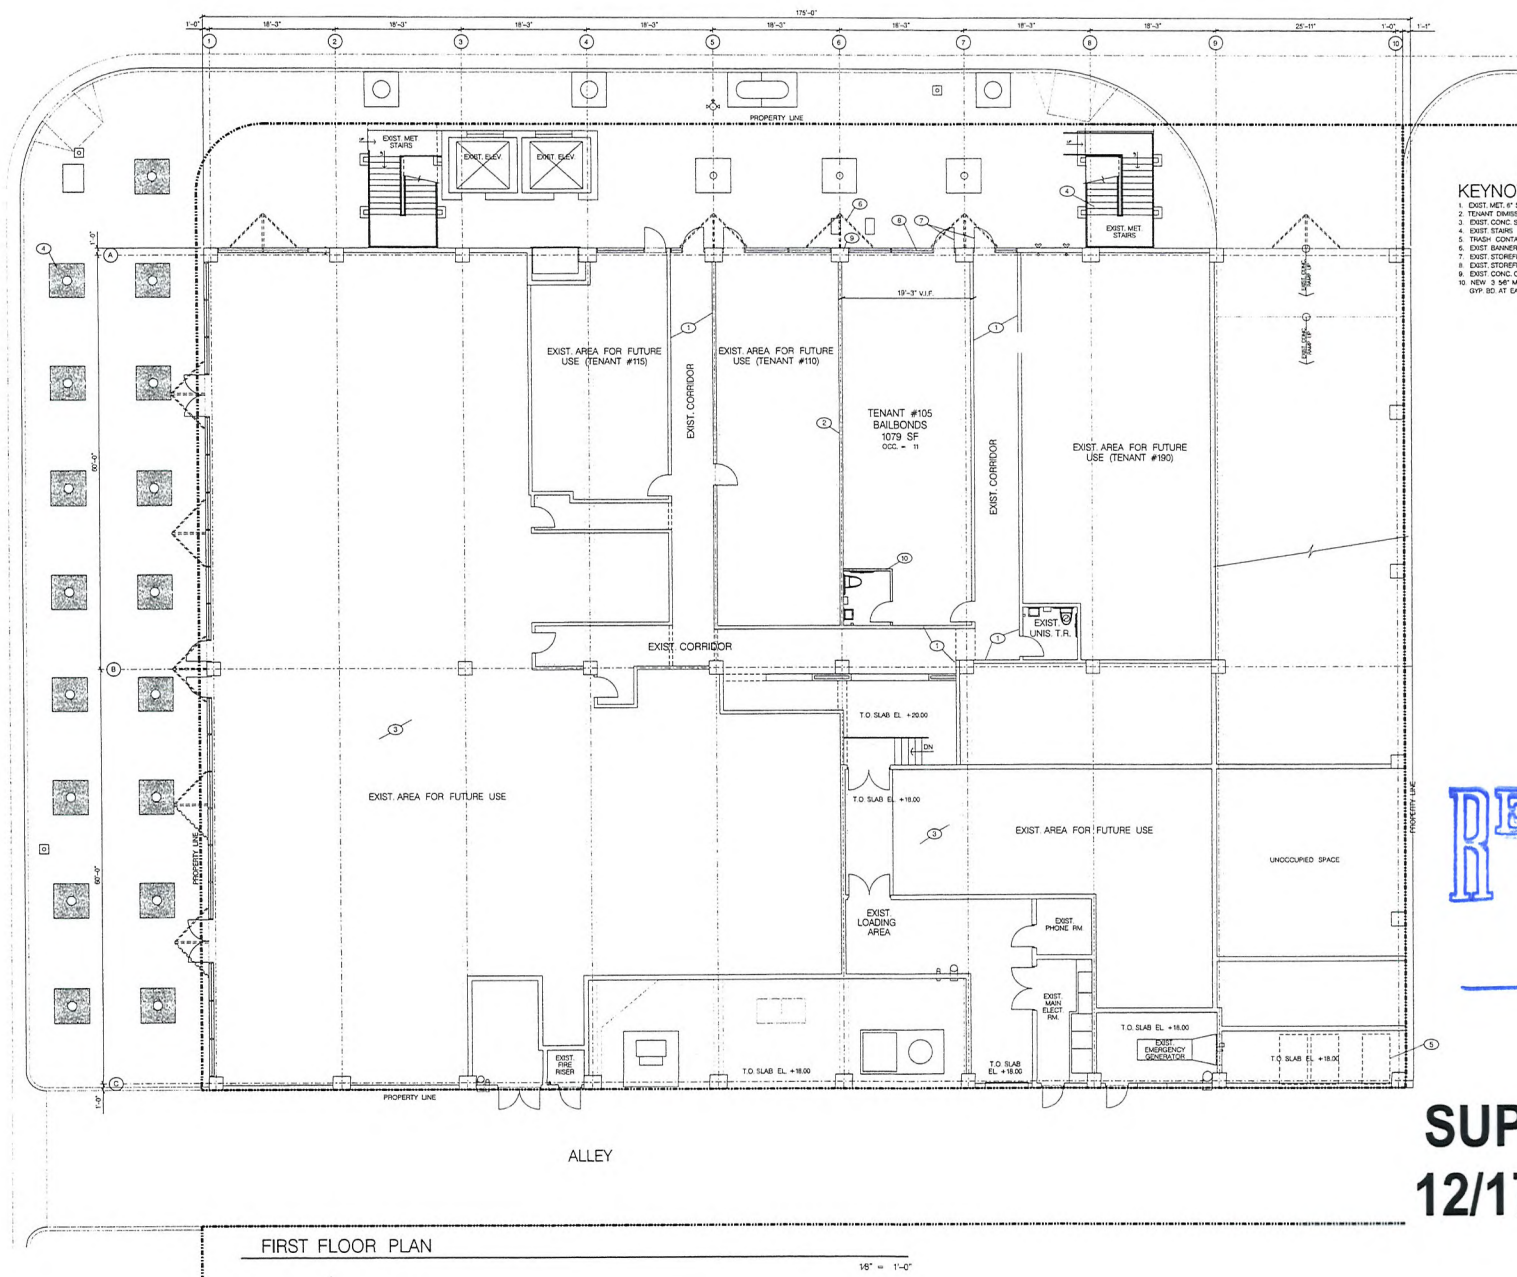

KEYNOTES

- EXIST. MET. 6" STUD PARTITION W/ 1/2" GYP. BD. AT THE CORRIDOR SIDE
- TENANT EMERGING WALL EXIST. MET. 6" STUD PARTITION
- EXIST. CONC. SLAB ON GRADE
- EXIST. STAIRS
- TRASH CONTAINERS
- EXIST. BANNER FRAME ABOVE
- EXIST. STOREFRONT DOOR
- EXIST. STOREFRONT WINDOWS
- EXIST. CONC. COL.
- NEW 3 5/8" MET. STUD PARTITION W/ 1/2" GYP. BD. AT EACH SIDE OF PARTITION - SEE DET. #1 SHEET A-5

REVISIONS	BY
1	
2	
3	
4	
5	
6	
7	
8	
9	
10	

TENANT IMPROVEMENT FOR UNIT #105
CASINO CENTER PARKING PLAZA
300 CASINO CENTER BLDG
LAS VEGAS, NV
OAKBROOK REALTY & INVESTMENT, LLC



ARCHITECTURE
DESIGN AND
DEVELOPMENT

702-382-0427
Fax: 382-9952

360 W. Charleston Blvd. Suite 2
Las Vegas, NV 89102

EXISTING FIRST FLOOR PLAN

Date	9/3/09
Scale	1/8" = 1'-0"
Drawn	
Job	
Sheet	A-2

RECEIVED
NOV - 2 2009

SUP-36551
12/17/09 PC