


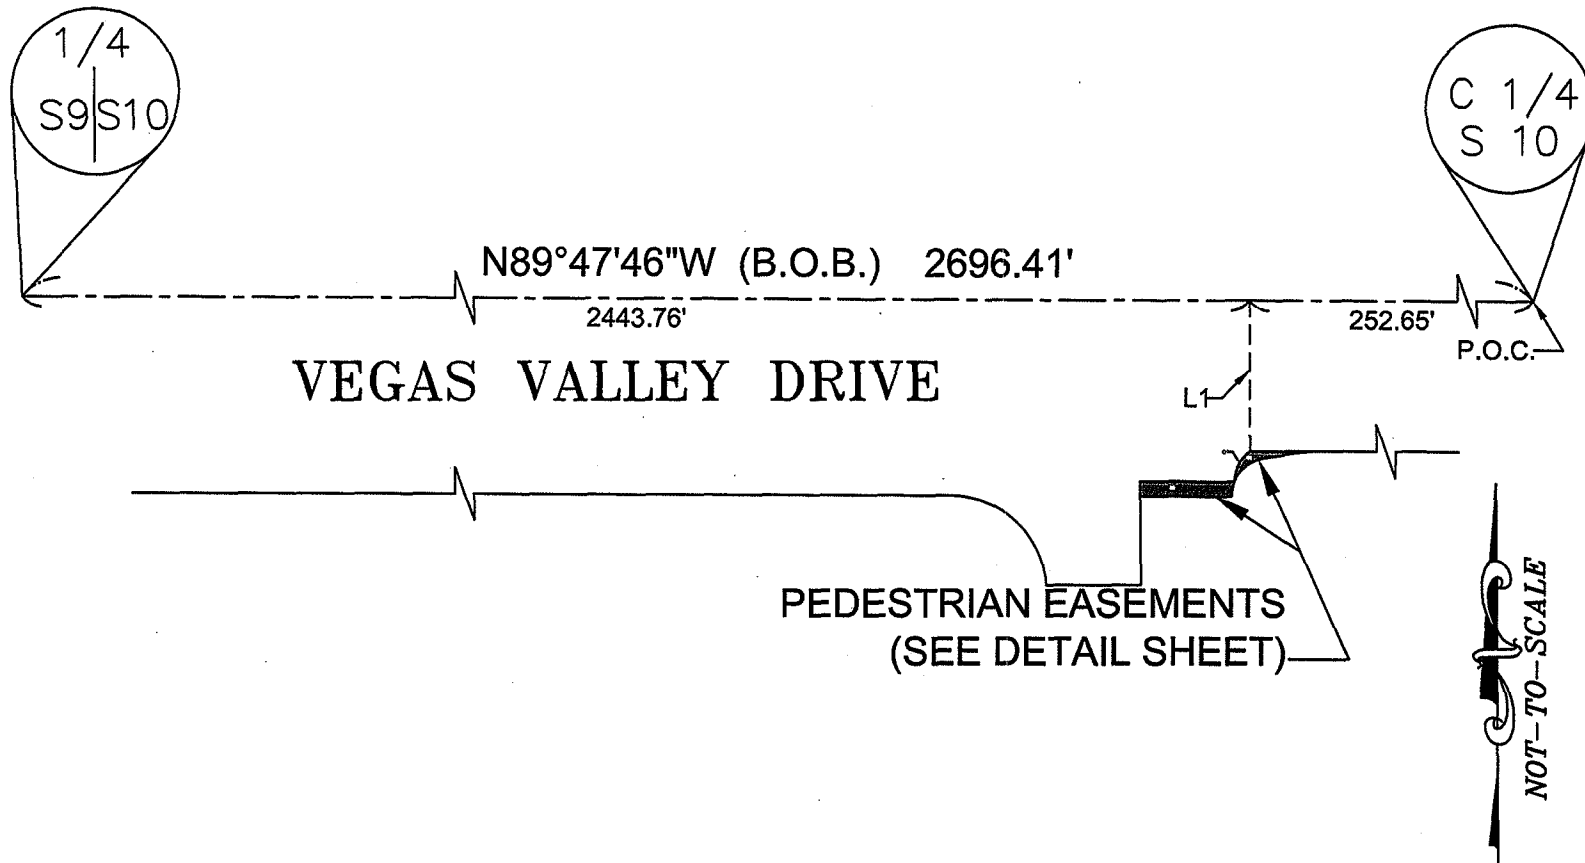

MAP EXHIBIT TO ACCOMPANY LEGAL DESCRIPTION
 APN 161-10-401-004
 NE 1/4, SW 1/4, SEC 10, T21S, R62E, MDM
 PEDESTRIAN EASEMENT AT ENTRANCE TO CITY WATER TREATMENT PLANT
 ex100106.doc



DEPARTMENT OF PUBLIC WORKS
 RIGHT OF WAY SECTION