


LEGEND


RIGHT-OF-WAY
TO BE DEDICATED

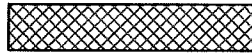

STREET CENTERLINE

LINE TABLE

LINE #	BEARING	LENGTH
L 1	S87°39'12"W	50.00'
L 2	S01°24'25"E	30.00'

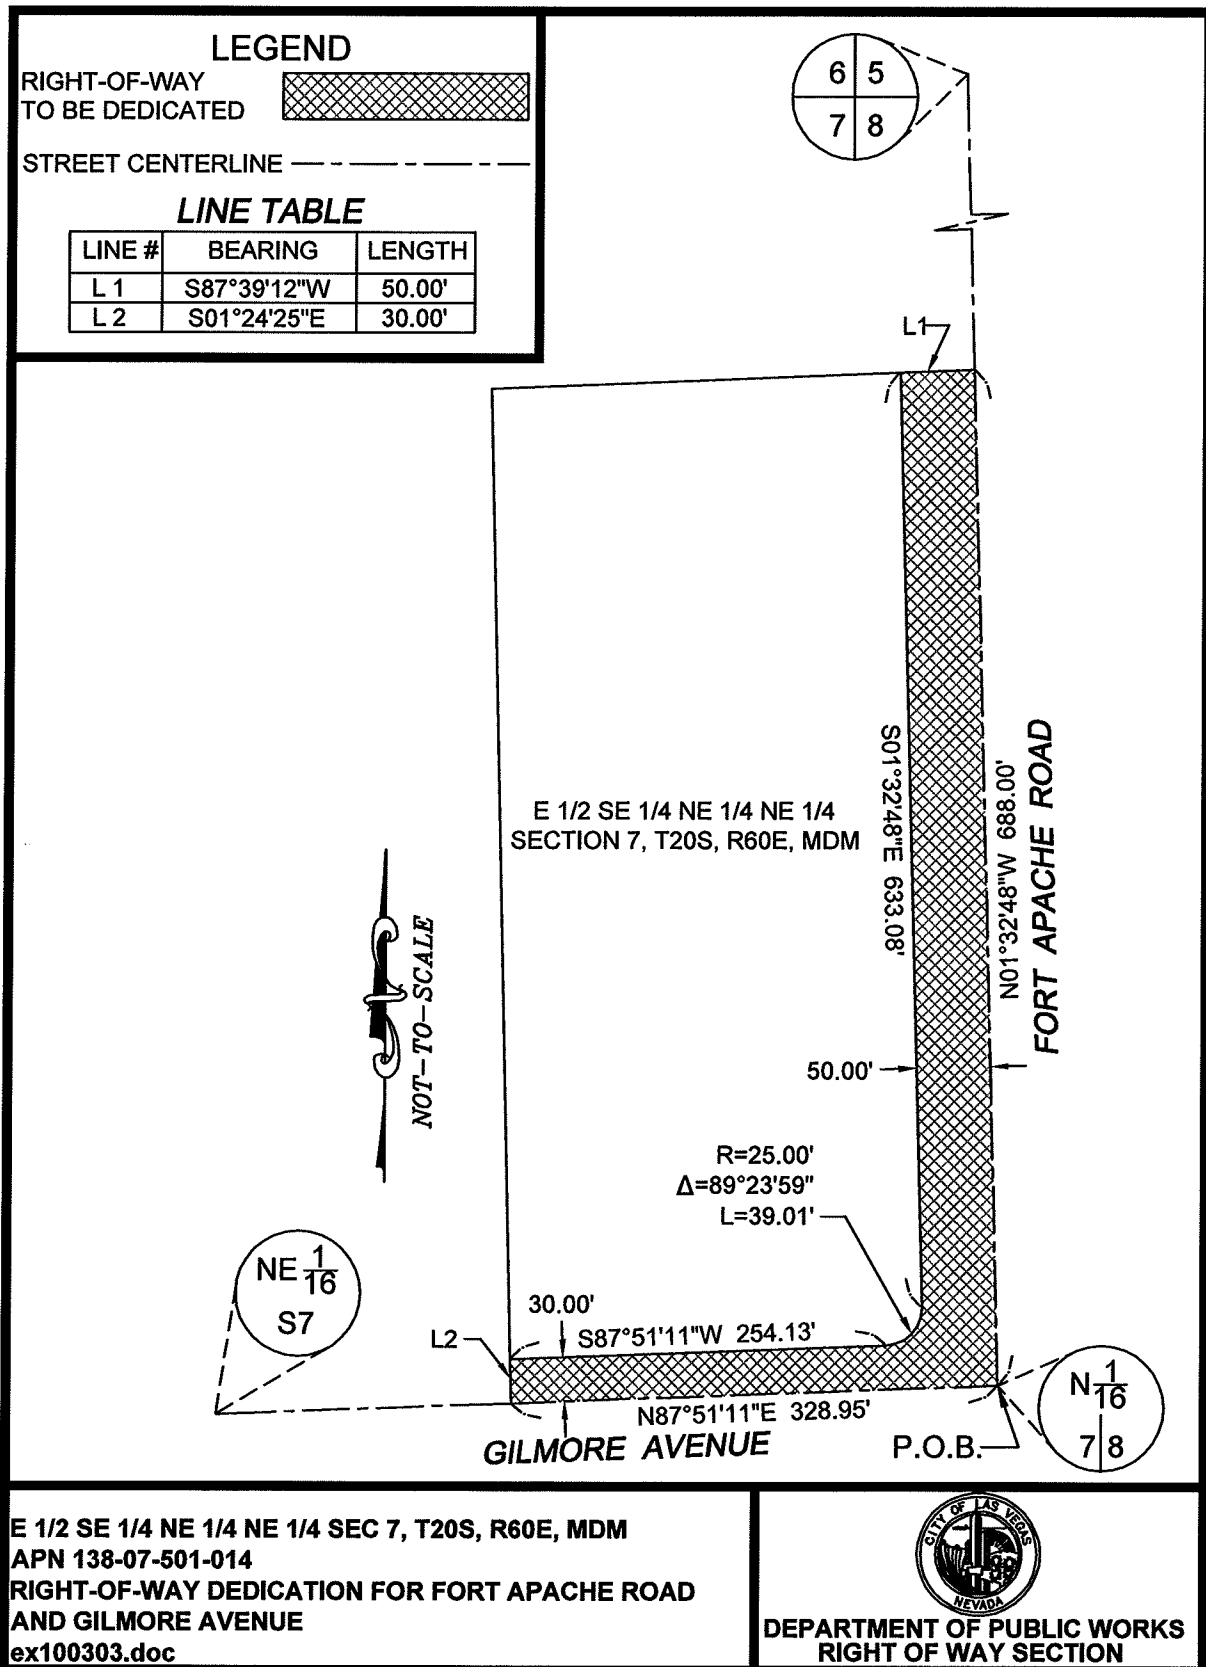

E 1/2 SE 1/4 NE 1/4 NE 1/4 SEC 7, T20S, R60E, MDM
APN 138-07-501-014
RIGHT-OF-WAY DEDICATION FOR FORT APACHE ROAD
AND GILMORE AVENUE
ex100303.doc



DEPARTMENT OF PUBLIC WORKS
RIGHT OF WAY SECTION