



PLANNING & DEVELOPMENT DEPARTMENT

STATEMENT OF FINANCIAL INTEREST

Case Number: **EOT-37798** APN: 138-21-501-001

Name of Property Owner: Patricia Mulroy, General Manager, Las Vegas Valley Water District

Name of Applicant: Shawn P. Mollus, Director of Las Vegas Valley Water District Engineering

Name of Representative: Peter J. Jauch, Engineering Design Manager

To the best of your knowledge, does the Mayor or any member of the City Council or Planning Commission have any financial interest in this or any other property with the property owner, applicant, the property owner or applicant's general or limited partners, or an officer of their corporation or limited liability company?

☐ Yes

☒ No

If yes, please indicate the member of the City Council or Planning Commission who is involved and list the name(s) of the person or persons with whom the City Official holds an interest. Also list the Assessor's Parcel Number if the property in which the interest is held is different from the case parcel.

City Official: _____

Partner(s): _____

APN: _____


Signature of Property Owner: *P. Mulroy*

Print Name: Patricia Mulroy

Subscribed and sworn before me

This 22nd day of March, 2010

Joan S. Wakley
Notary Public in and for said County and State

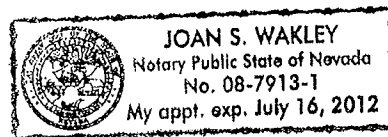

PLANNING & DEVELOPMENT DEPARTMENT

APPLICATION / PETITION FORM

Application/Petition For: Site Development Plan Review Extension of Time (SDR-27842)
 Project Address (Location) 2257 N. Buffalo Drive
 Project Name CII96, Luce 2635 Zone Pumping Station Proposed Use Water Facility
 Assessor's Parcel #(s) 138-21-501-001 Ward # 4
 General Plan: existing _____ proposed _____ Zoning: existing CV proposed _____
 Commercial Square Footage _____ Floor Area Ratio _____
 Gross Acres 12.93 acres Lots/Units _____ Density _____
 Additional Information _____

PROPERTY OWNER Las Vegas Valley Water District Contact Patricia Mulroy
 Address 1001 South Valley View Boulevard Phone: (702) 258-3100 Fax: (702) 258-3268
 City Las Vegas State Nevada Zip 89153
 E-mail Address _____

APPLICANT Las Vegas Valley Water District Contact Shawn P. Mollus
 Address 1001 South Valley View Boulevard Phone: (702) 258-3266 Fax: (702) 862-7452
 City Las Vegas State Nevada Zip 89153
 E-mail Address _____

REPRESENTATIVE Las Vegas Valley Water District Contact Peter J. Jauch
 Address 1001 South Valley View Boulevard Phone: (702) 258-3240 Fax: (702) 862-7452
 City Las Vegas State Nevada Zip 89153
 E-mail Address _____

Property Owner Signature* P. Mulroy

* An authorized agent may sign in lieu of the property owner for Final Maps, Tentative Maps, and Parcel Maps.


Print Name Patricia Mulroy

Subscribed and sworn before me

This 22nd day of March, 20 10.

Jean Snarey

Notary Public in and for

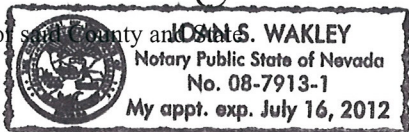

Revised 10/27/08

FOR DEPARTMENT USE ONLY

Case #	<u>EDJ 37798</u>
Meeting Date:	<u>5.19.10</u>
Total Fee:	<u>\$300.-</u>
Date Received:*	<u>3.29.10</u>
Received By:	<u>JFA</u>

*The application will not be deemed complete until the submitted materials have been reviewed by the Planning and Development Department for consistency with applicable sections of the Zoning Ordinance.

f:\depot\Application Packet\Application Form.pdf




EOT-37798

CONTRACT NUMBER
C196
DRAWING NUMBER
SHEET 1 OF 1

DESIGNED BY: M. B. JACOB
CHECKED BY: R. C. PEARSON
RECOMMENDED BY:
APPROVED BY: RYAN PEARSON
DATE: _____
DATE: _____
DATE: _____

LUCE 2635 ZONE
PUMPING STATION IMPROVEMENTS
SITE PLAN
SCALE: 1" = 40'
DATE: 03/29/2010
VERIFY SCALE: 1/2" = 100' (SEE DIMENSIONS ON SHEET FOR ORIGINAL)

LAS VEGAS VALLEY
WATER DISTRICT
1001 S. VALLEY VIEW BLVD.
LAS VEGAS, NV 89153
DATE: 03/29/2010

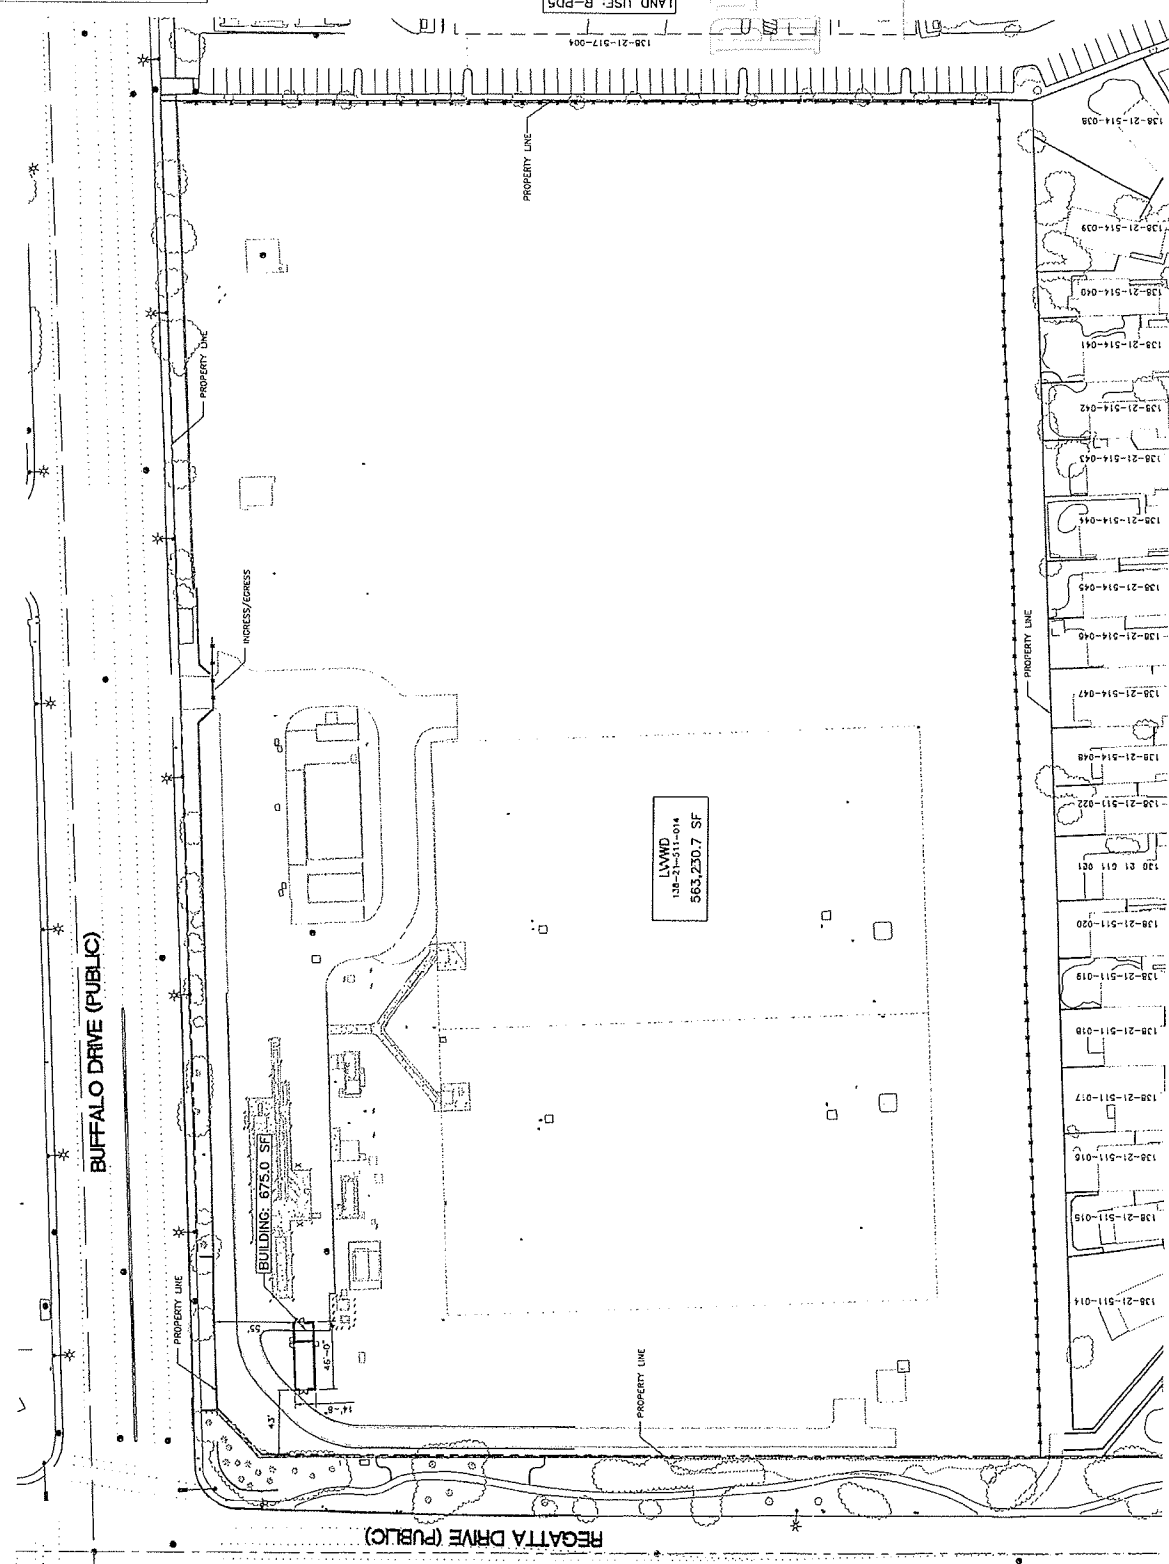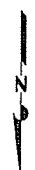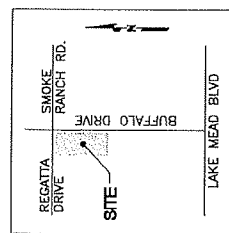

LAND USE: R-PD5

LAB VEGAS VALLEY WATER DISTRICT
 1001 S. VALLEY VIEW BLVD
 LAS VEGAS, NEVADA 89153
 (702) 799-2011

VERIFY SCALE
 1" = 1'-0"
 1/2" = 0'-6"
 3/8" = 0'-4"
 1/4" = 0'-3"
 1/8" = 0'-2"
 1/16" = 0'-1"

REVISIONS:

NO.	DATE	DESCRIPTION
1	03/29/2010	ISSUED BY: R. C. PEARSON
2	03/29/2010	RECOMMENDED BY: R. C. PEARSON
3	03/29/2010	ACCEPTED BY: R. C. PEARSON
4	03/29/2010	DRAWN BY: R. C. PEARSON

CONTRACT NUMBER
CT196




DRAWING NUMBER
X2

SHEET
2 OF 2

PROJECT
 LUCE 2635 ZONE
 PUMPING STATION IMPROVEMENTS

DATE
 03/29/2010

SCALE
 3/8" = 1'-0"

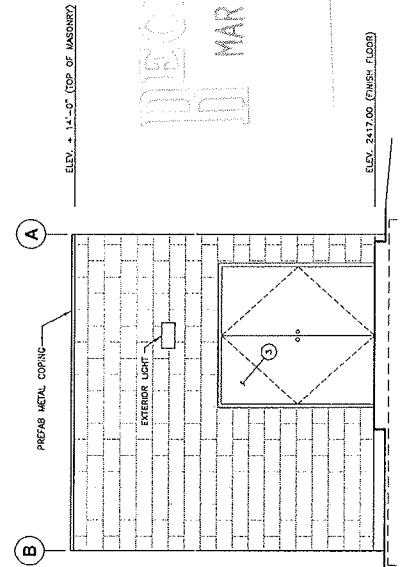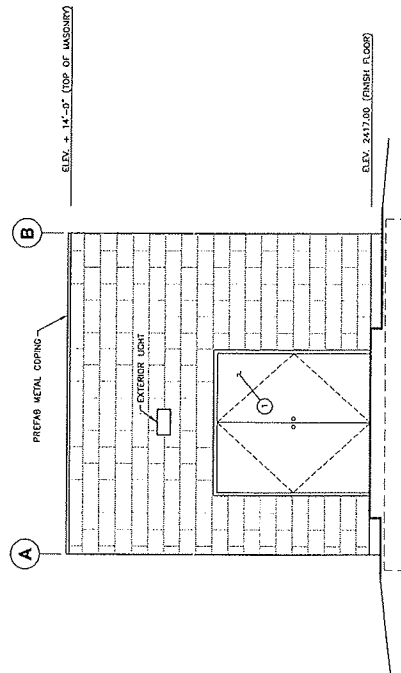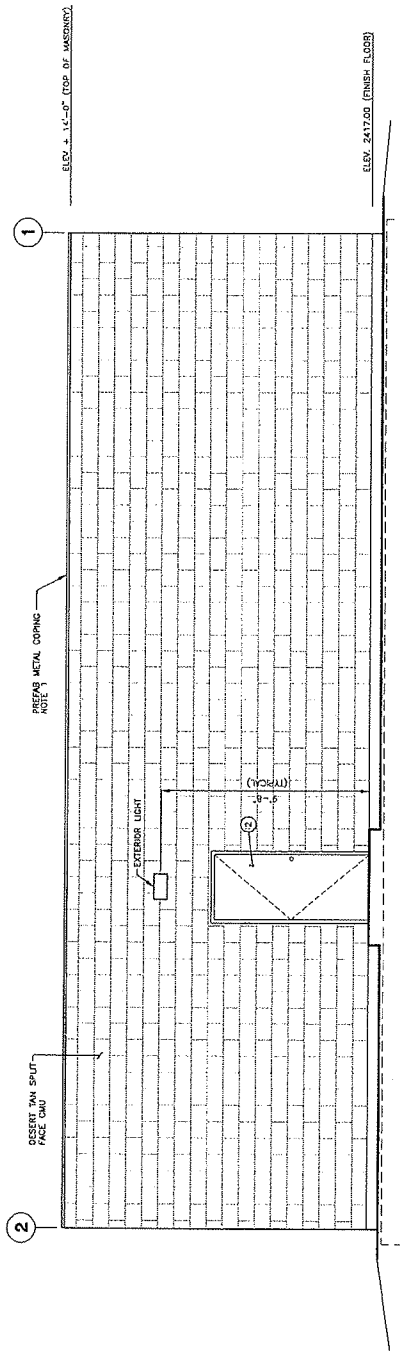


RECEIVED
 MAR 29 2010

EOT-37798

100-443887-1000
MAR 29 1966
FBI - NEW YORK

ELECTRICAL BUILDING FLOOR PLAN 1
SCALE: 1/2" = 1'-0"

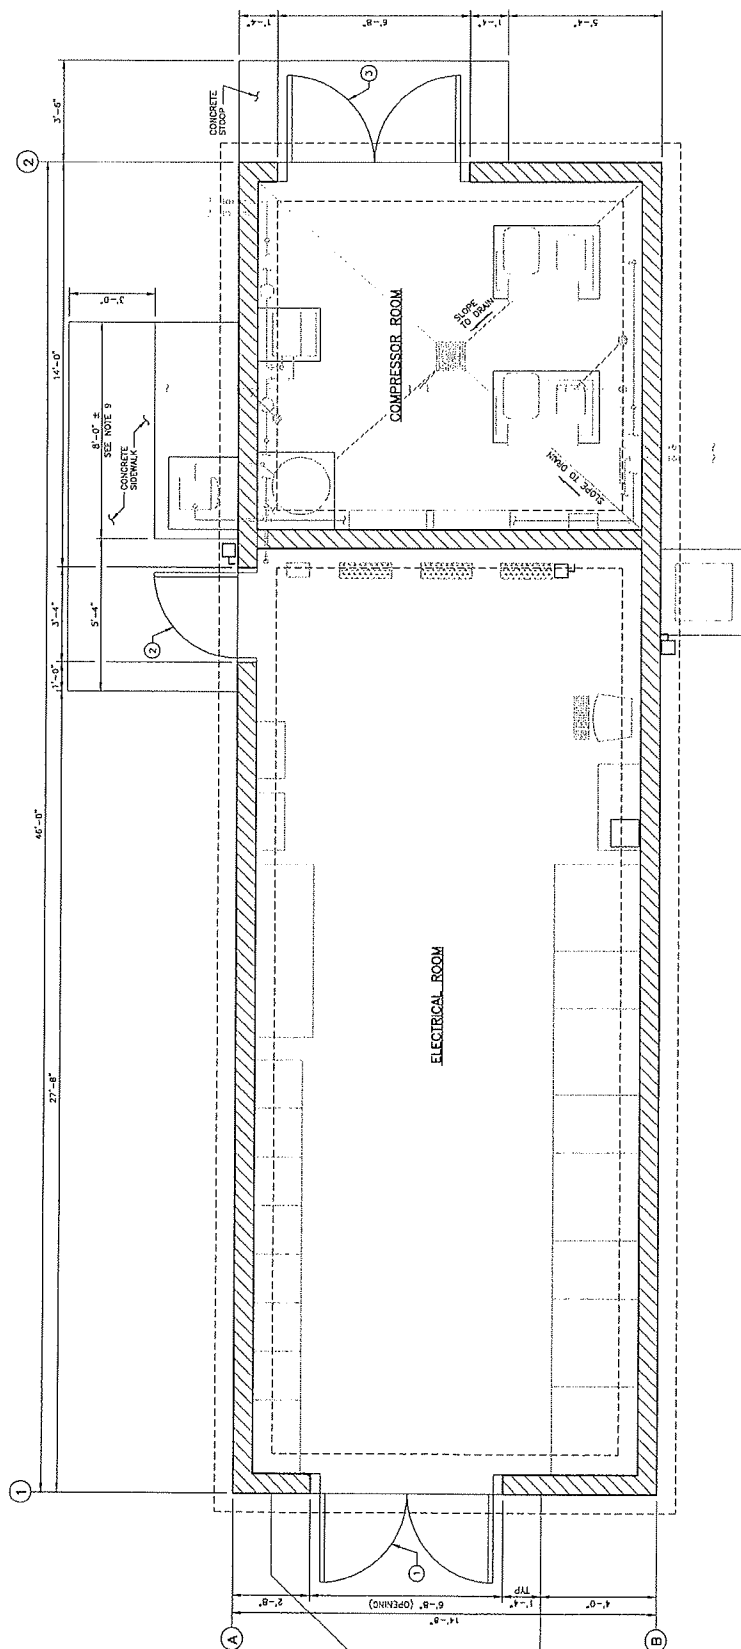

LAS VEGAS VALLEY
WATER DISTRICT
1001 S. VALLEY VIEW BOULEVARD
LAS VEGAS, NEVADA 89153
(702) 770-2011

VERIFY SCALE



BAR REPRESENTS ONE AND ONE-HALF INCHES ON ORIGINAL

PUMPING STATION IMPROVEMENTS LUCE 2635 ZONE	ELECTRICAL BUILDING FLOOR PLAN	DATE 11/11/11
--	--------------------------------	------------------

DATE	PETER J. JAUCH
ACCEPTED BY:	
DATE	RYAN PEARSON
RECOMMENDED BY:	
CHECKED BY:	R.C. PEARSON
DRAWN BY:	J. ARROYO