



PLANNING & DEVELOPMENT DEPARTMENT

STATEMENT OF FINANCIAL INTEREST

Case Number: **SUP-37580** APN: 138-08-811-004

Name of Property Owner: Waltrust Properties, Inc.

Name of Applicant: Walgreen Co.

Name of Representative: Lionel Sawyer & Collins

To the best of your knowledge, does the Mayor or any member of the City Council or Planning Commission have any financial interest in this or any other property with the property owner, applicant, the property owner or applicant's general or limited partners, or an officer of their corporation or limited liability company?

☐ Yes

☒ No

If yes, please indicate the member of the City Council or Planning Commission who is involved and list the name(s) of the person or persons with whom the City Official holds an interest. Also list the Assessor's Parcel Number if the property in which the interest is held is different from the case parcel.

City Official: _____

Partner(s): _____

APN: 138-08-811-004

Signature of Property Owner: _____

Print Name: Robert M Silverman

Subscribed and sworn before me

This 23rd day of October, 2009

[Signature]
Notary Public in and for said County and State

RECEIVED
MAR 04 2010

#4197

PLANNING & DEVELOPMENT DEPARTMENT

APPLICATION / PETITION FORM

Application/Petition For: SUP: Retail Establishment with Accessory Package Liquor Off-Sale
 Project Address (Location) 8500 West Cheyenne Avenue
 Project Name Walgreens Proposed Use Drug Store (existing)
 Assessor's Parcel #(s) 138-08-811-004 Ward # 4
 General Plan: existing XX proposed _____ Zoning: existing C-1 proposed _____
 Commercial Square Footage _____ Floor Area Ratio _____
 Gross Acres _____ Lots/Units _____ Density _____
 Additional Information _____

PROPERTY OWNER Waltrust Properties, Inc. Contact Rebecca Lidskin
 Address 104 Wilmot Road, M.S. #1420 Phone: (847) 315-4651 Fax: (847) 315-4825
 City Deerfield State IL Zip 60015
 E-mail Address rebecca.lidskin@walgreens.com

APPLICANT Walgreen Co. Contact Rebecca Lidskin, Attorney
 Address 104 Wilmot Road, M.S. #1420 Phone: (847) 315-4651 Fax: (847) 315-4825
 City Deerfield State Illinois Zip 60015
 E-mail Address Rebecca.Lidskin@walgreens.com

REPRESENTATIVE Lionel Sawyer & Collins Contact Jennifer Roberts
 Address 300 South Fourth Street #1700 Phone: (702) 383-8946 Fax: (702) 671-2490
 City Las Vegas State Nevada Zip 89101
 E-mail Address jroberts@lionelsawyer.com

Property Owner Signature* _____

* An authorized agent may sign in lieu of the property owner for Final Maps, Tentative Maps, and Parcel Maps.

Print Name Robert M Silverman

Subscribed and sworn before me

This 23rd day of November, 20 09

Notary Public in and for said County and State




FOR DEPARTMENT USE ONLY

Case #	<u>SUP-37580</u>
Meeting Date:	<u>4/22/10</u>
Total Fee:	<u>1280.00</u>
Date Received:*	<u>3/4/10</u>
Received By:	<u>3/4/10</u>

*The application will not be deemed complete until the submitted materials have been reviewed by the Planning and Development Department for consistency with applicable sections of the Zoning Ordinance.

f:\depot\Application Packet\Application Form.pdf

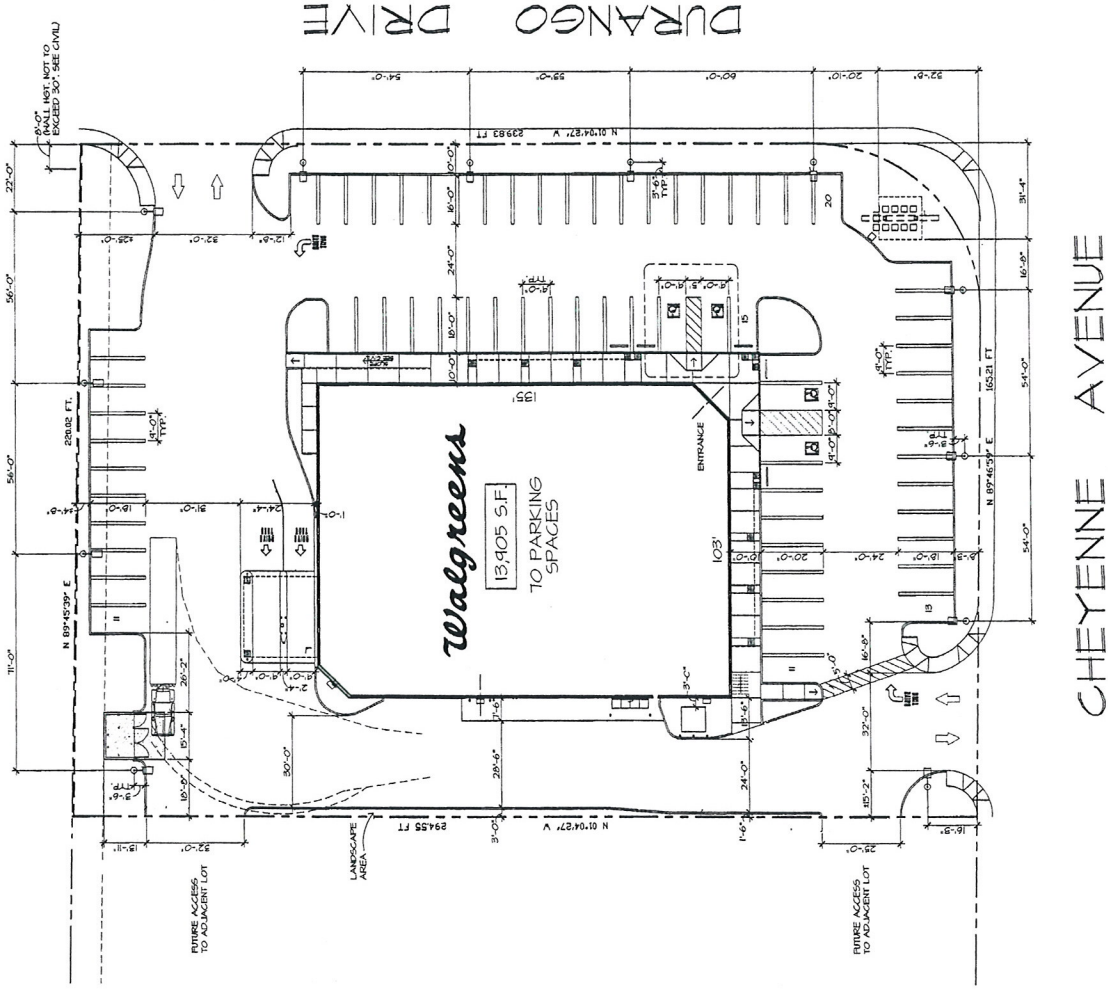

SITE PLAN
SCALE: 1" = 20'-0"



CHEN YINZHEN AVENUE


SUP-37580

04/22/10 PC


RECEIVED
MAR 04 2010

MAR 04 2010


[illegible]

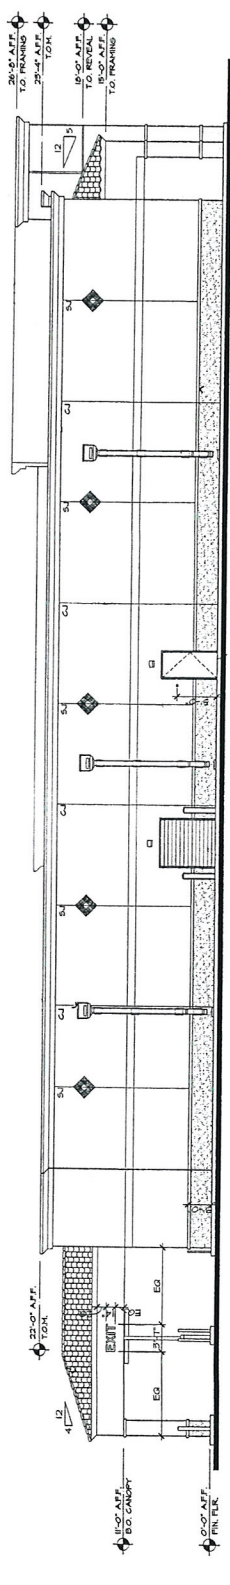[illegible]


WEST ELEVATION

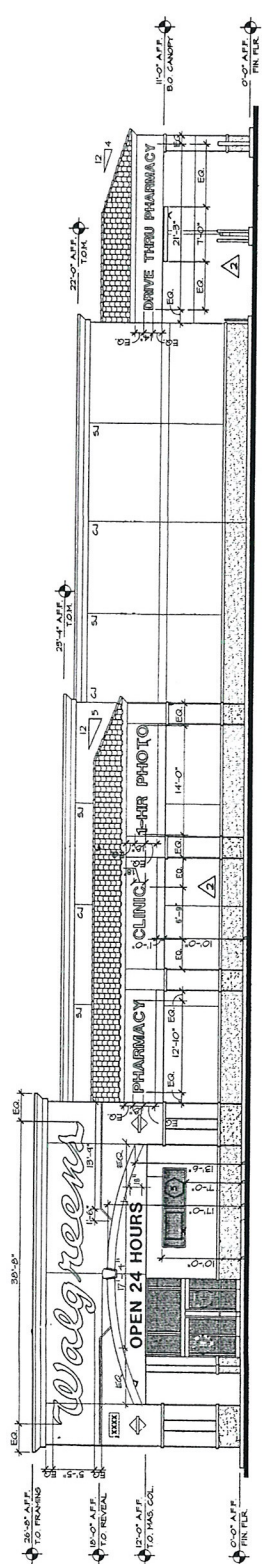

EAST ELEVATION

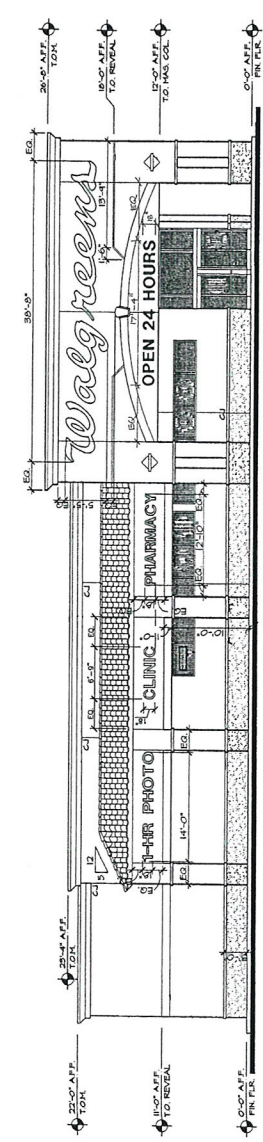

SOUTH ELEVATION

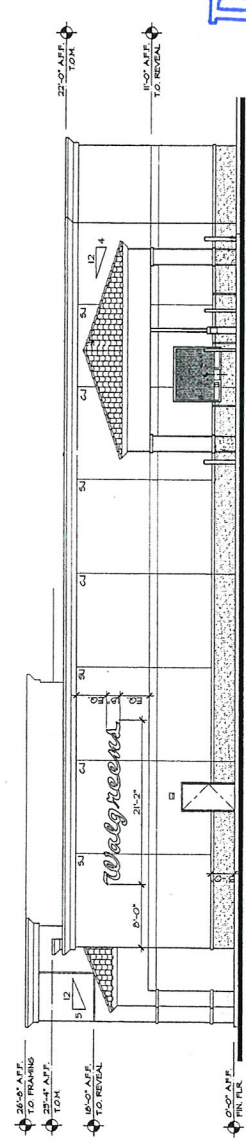

NORTH ELEVATION

RECEIVED
MAR 04 2010

SUP-37580
04/22/10 PC

